


TIP NO. R-3833C	SHEET NO. PMP-5
APPROVED: <i>Betsy L. Watson</i> 30E07834F8743F	
DATE: 4/28/2023	
SEAL	
DOCUMENT NOT CONSIDERED FINAL UNLESS ALL SIGNATURES COMPLETED	



CURB RAMP STATIONS	CURB RAMP TYPE	CURB RAMP STATIONS	CURB RAMP TYPE
1 -L- STA 55+46+/-	TYPE 1 MODIFIED	13 -Y- STA 37+78+/-	TYPE 7
2 -L- STA 55+85+/-	TYPE 2A MODIFIED	14 -Y- STA 37+77+/-	TYPE 3
3 -L- STA 58+19+/-	TYPE 2A MODIFIED	15 -L- STA 63+14+/-	TYPE 3 MODIFIED
4 -L- STA 58+75+/-	TYPE 2A MODIFIED	16 -L- STA 63+14+/-	TYPE 7
5 -L- STA 61+38+/-	TYPE 3 MODIFIED	17 -L- STA 63+14+/-	TYPE 7
6 -L- STA 61+39+/-	TYPE 7	18 -L- STA 63+14+/-	TYPE 3 MODIFIED
7 -L- STA 61+27+/-	TYPE 7	19 -DRWY3- STA 10+91+/-	TYPE 1 MODIFIED
8 -L- STA 61+27+/-	TYPE 6	20 -DRWY6- STA 11+10+/-	TYPE 2A MODIFIED
9 -L- STA 61+19+/-	TYPE 6	21 -DRWY6- STA 10+55+/-	TYPE 1 MODIFIED
10 -L- STA 60+87+/-	TYPE 3 MODIFIED	22 -DRWY6- STA 10+55+/-	TYPE 2A MODIFIED
11 -Y- STA 37+78+/-	TYPE 6	23 -DRWY7- STA 11+41+/-	TYPE 3 MODIFIED
12 -Y- STA 37+77+/-	TYPE 7	24 -DRWY7- STA 11+41+/-	TYPE 3 MODIFIED

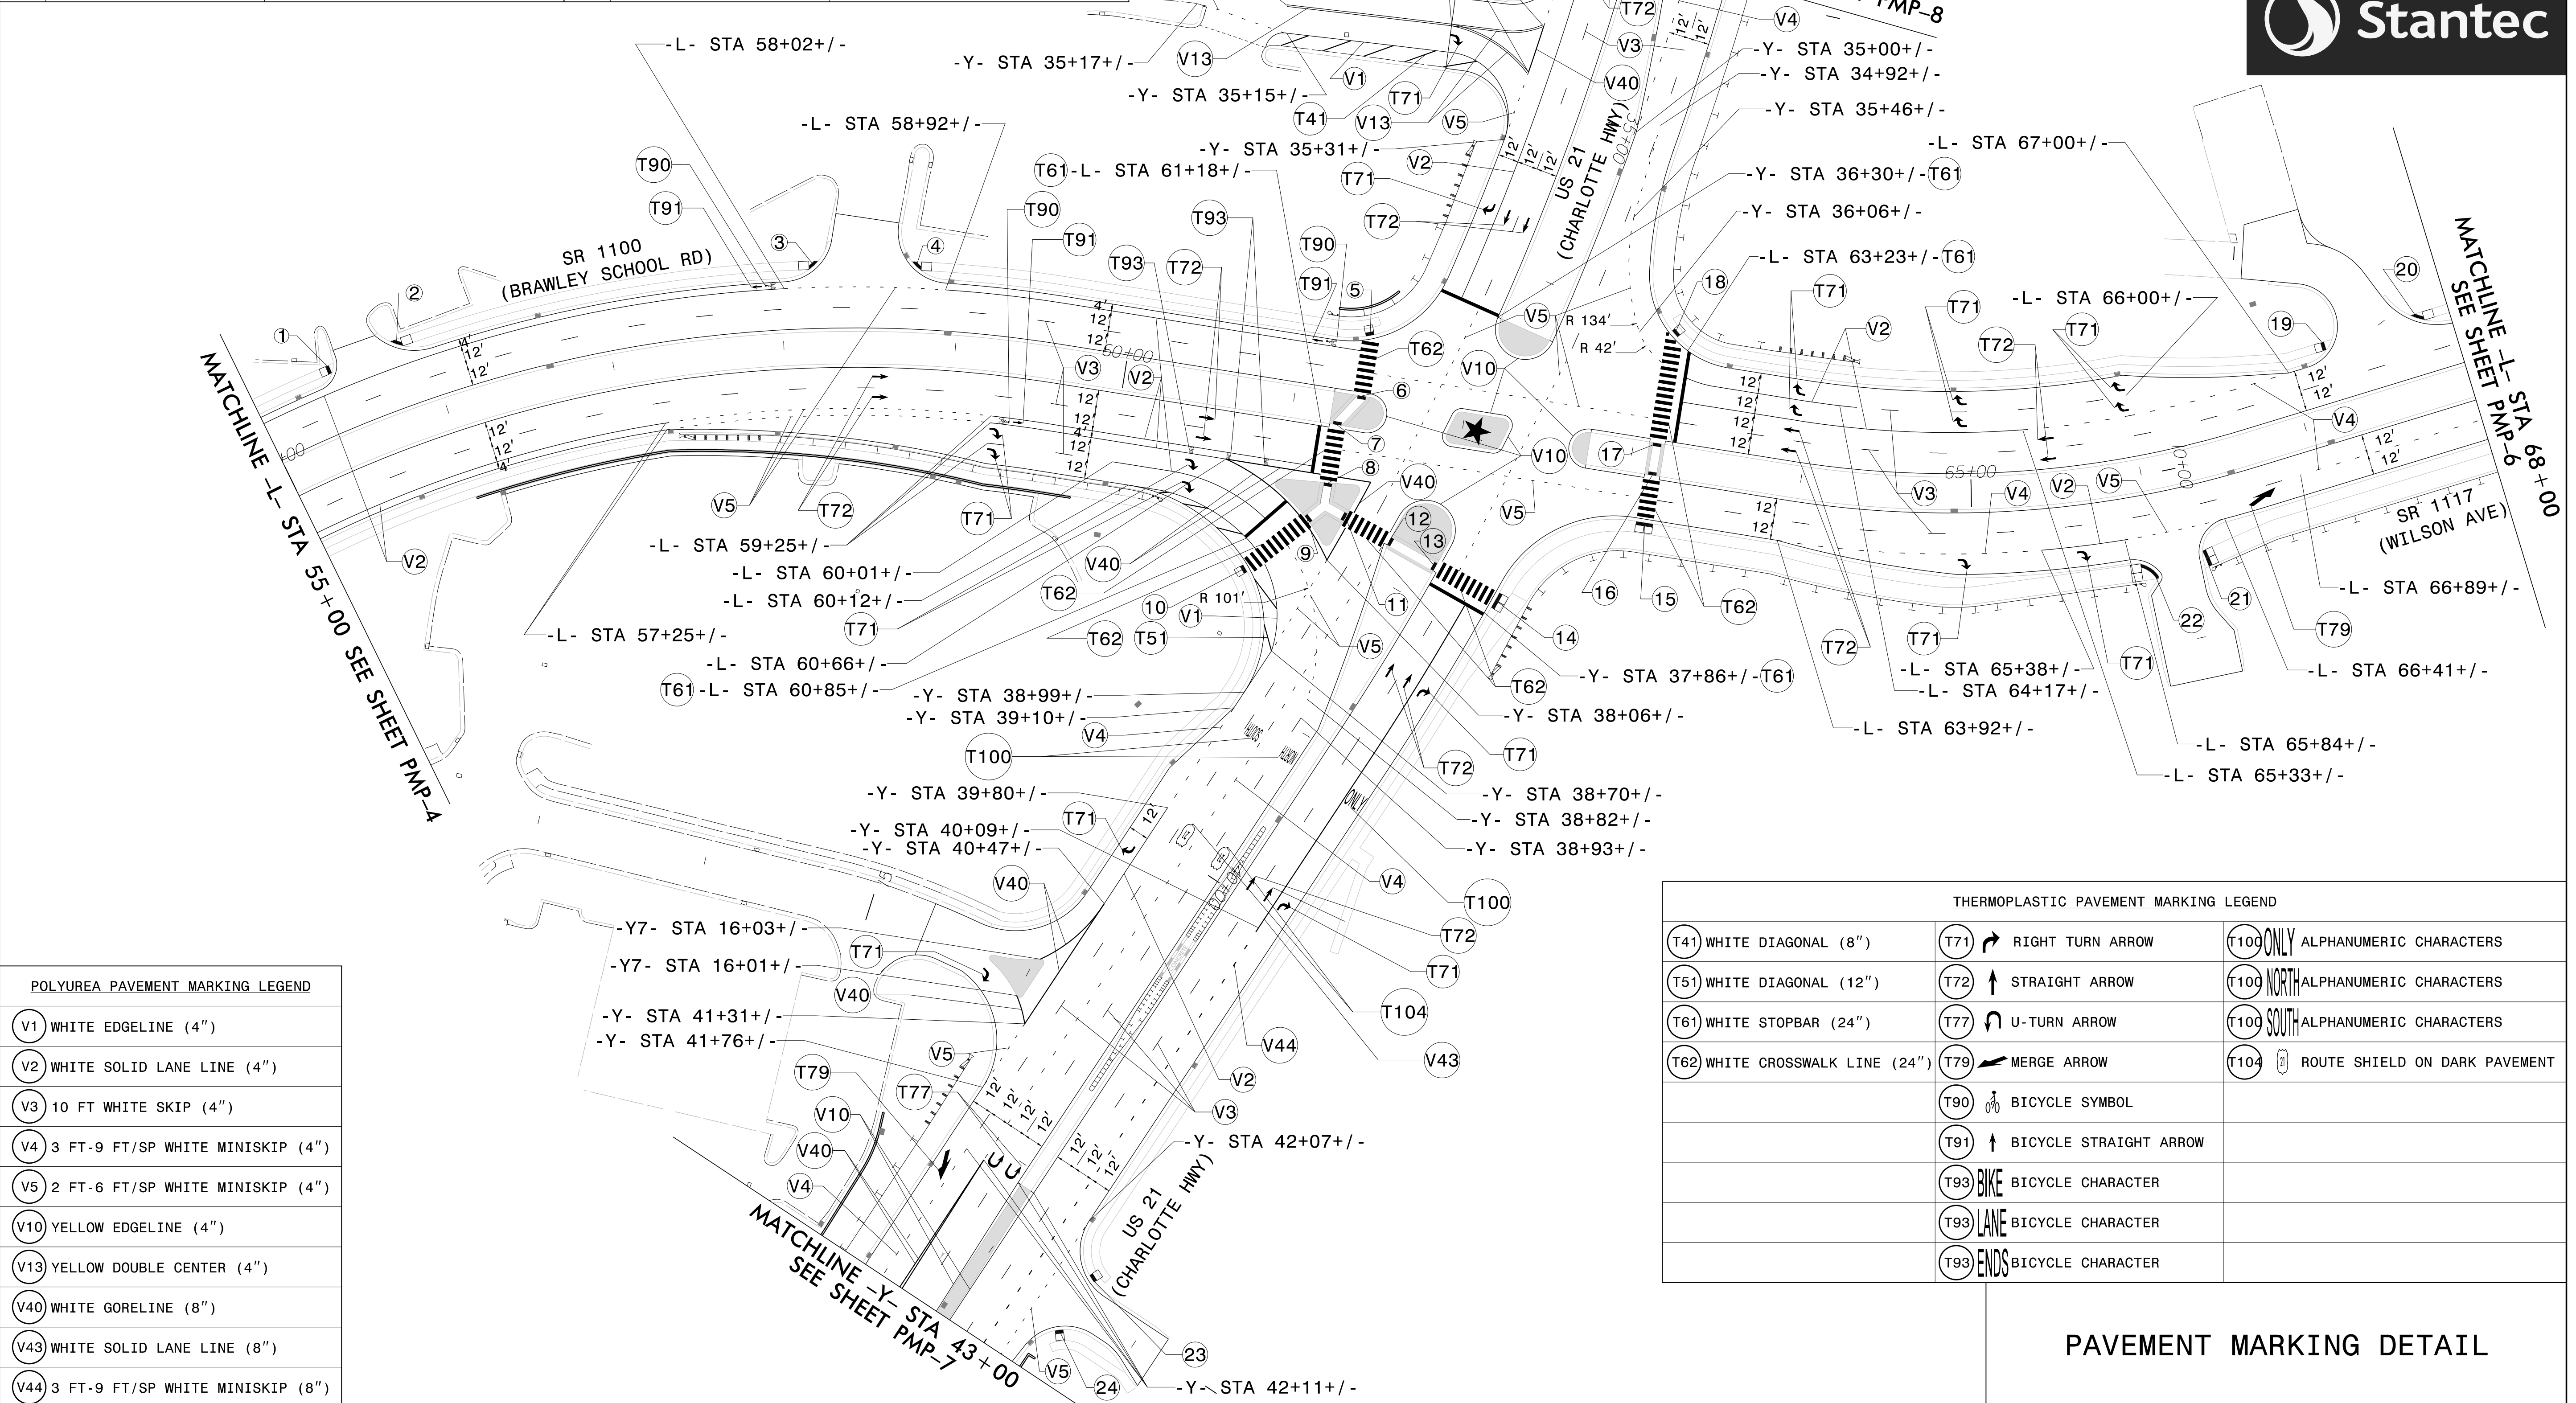

POLYUREA PAVEMENT MARKING LEGEND	
V1	WHITE EDGELINE (4")
V2	WHITE SOLID LANE LINE (4")
V3	10 FT WHITE SKIP (4")
V4	3 FT-9 FT/SP WHITE MINISKIP (4")
V5	2 FT-6 FT/SP WHITE MINISKIP (4")
V10	YELLOW EDGELINE (4")
V13	YELLOW DOUBLE CENTER (4")
V40	WHITE GORELINE (8")
V43	WHITE SOLID LANE LINE (8")
V44	3 FT-9 FT/SP WHITE MINISKIP (8")

THERMOPLASTIC PAVEMENT MARKING LEGEND					
T41	WHITE DIAGONAL (8")	T71	RIGHT TURN ARROW	T100 ONLY	ALPHANUMERIC CHARACTERS
T51	WHITE DIAGONAL (12")	T72	STRAIGHT ARROW	T100 NORTH	ALPHANUMERIC CHARACTERS
T61	WHITE STOPBAR (24")	T77	U-TURN ARROW	T100 SOUTH	ALPHANUMERIC CHARACTERS
T62	WHITE CROSSWALK LINE (24")	T79	MERGE ARROW	T104	ROUTE SHIELD ON DARK PAVEMENT
		T90	BICYCLE SYMBOL		
		T91	BICYCLE STRAIGHT ARROW		
		T93 BIKE	BICYCLE CHARACTER		
		T93 LANE	BICYCLE CHARACTER		
		T93 ENDS	BICYCLE CHARACTER		

PAVEMENT MARKING DETAIL

\$\$\$\$\$SYTIME\$\$\$\$\$
\$\$\$\$\$DGN\$\$\$\$\$
\$\$\$\$\$USERNAME\$\$\$\$\$