


NAD 83/2011

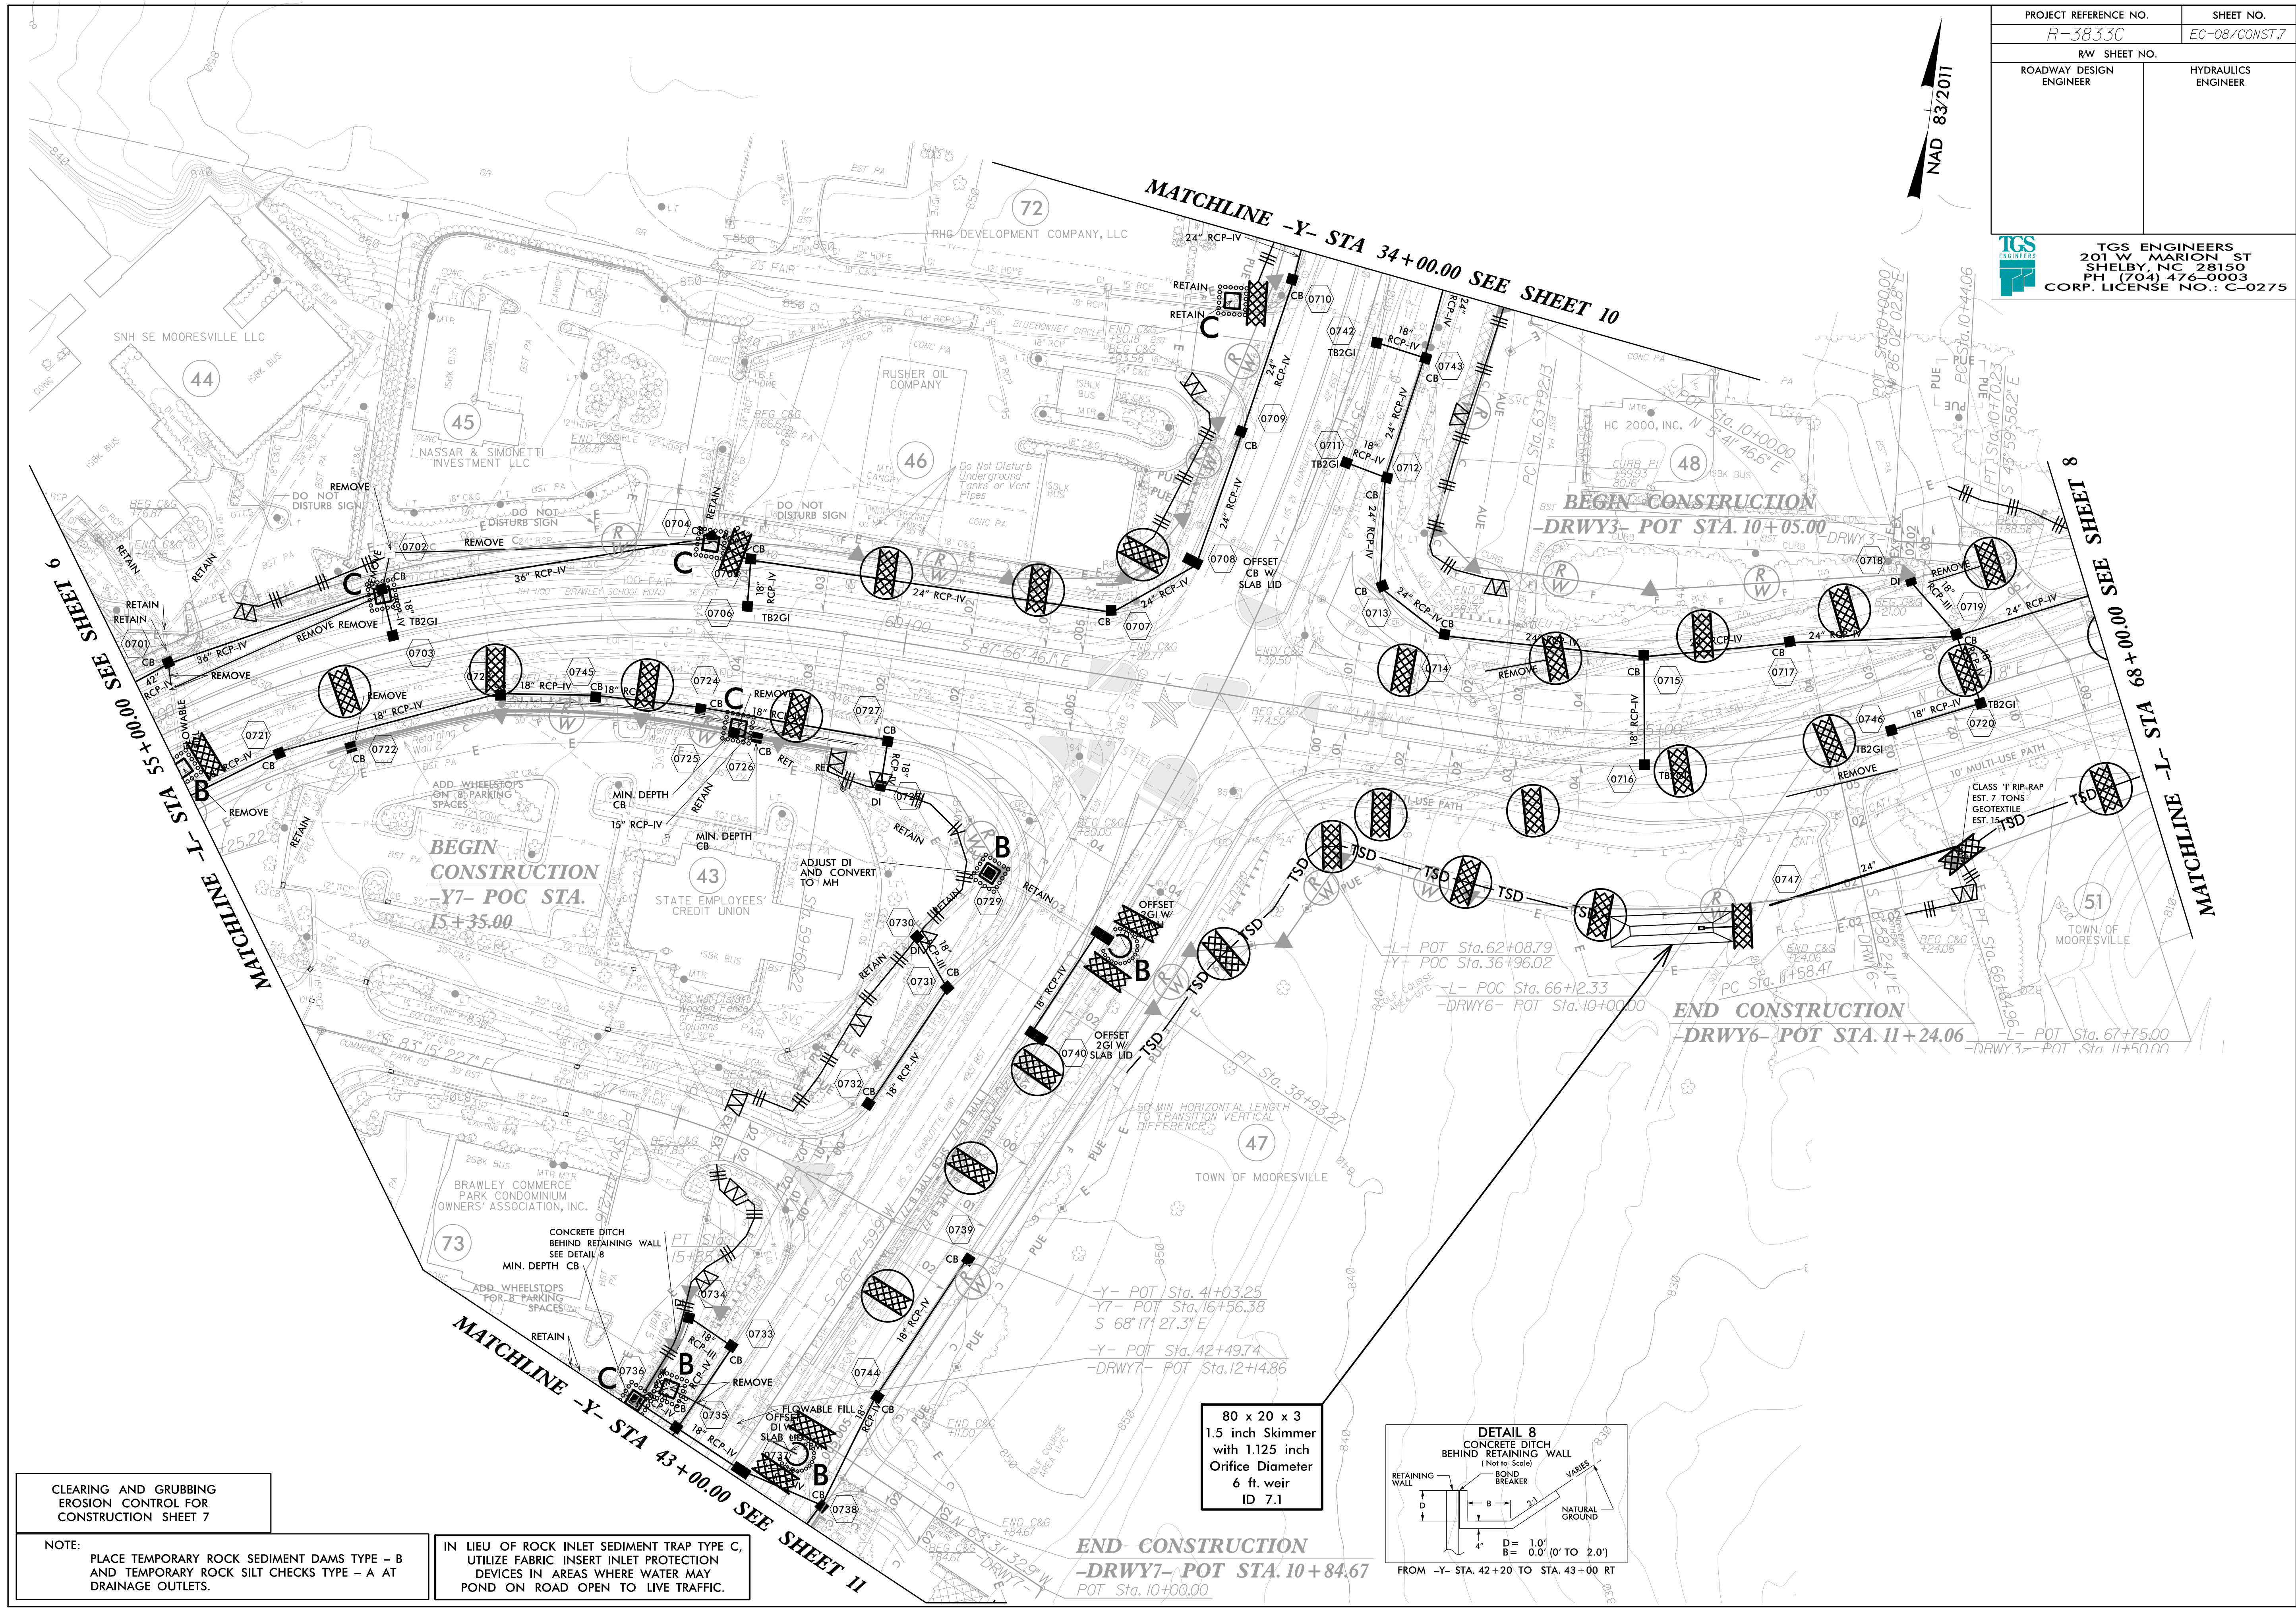


CLEARING AND GRUBBING
EROSION CONTROL FOR
CONSTRUCTION SHEET 7

NOTE:
PLACE TEMPORARY ROCK SEDIMENT DAMS TYPE - B
AND TEMPORARY ROCK SILT CHECKS TYPE - A AT
DRAINAGE OUTLETS.

IN LIEU OF ROCK INLET SEDIMENT TRAP TYPE C,
UTILIZE FABRIC INSERT INLET PROTECTION
DEVICES IN AREAS WHERE WATER MAY
POND ON ROAD OPEN TO LIVE TRAFFIC.

80 x 20 x 3
1.5 inch Skimmer
with 1.125 inch
Orifice Diameter
6 ft. weir
ID 7.1

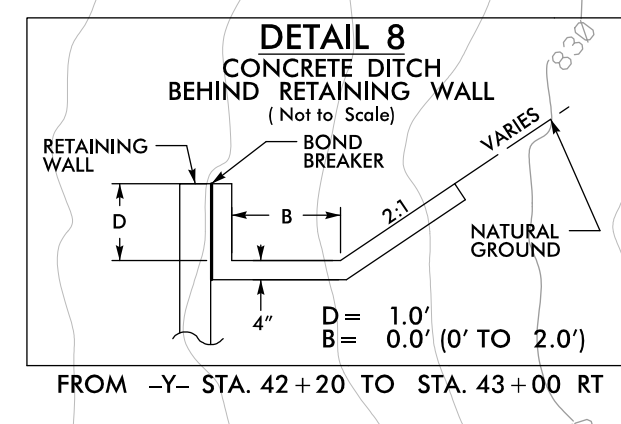

END CONSTRUCTION
-DRWY7- POT STA. 10 + 84.67
POT Sta. 10+00.00

END CONSTRUCTION
-DRWY6- POT STA. 11 + 24.06

-L- POT Sta. 62+08.79
-Y- POC Sta. 36+96.02
-L- POC Sta. 66+12.33
-DRWY6- POT Sta. 10+00.00

-Y- POT Sta. 41+03.25
-Y7- POT Sta. 16+56.38
S 68° 17' 27.3" E
-Y- POT Sta. 42+49.74
-DRWY7- POT Sta. 12+14.86

MATCHLINE -J- STA 35+00.00 SEE SHEET 6

MATCHLINE -X- STA 43+00.00 SEE SHEET 11

MATCHLINE -Y- STA 34+00.00 SEE SHEET 10

MATCHLINE -L- STA 68+00.00 SEE SHEET 8

BEGIN CONSTRUCTION
-Y7- POC STA.
15 + 35.00

BEGIN CONSTRUCTION
-DRWY3- POT STA. 10 + 05.00