

SIGN NUMBER: 13
 TYPE: A
 QUANTITY: 1
 SIGN WIDTH: 120"
 HEIGHT: 84"
 TOTAL AREA: 70.0 Sq.Ft.
 BORDER TYPE: FLUSH
 RADII: 12"
 WIDTH: 2"
 RECESS: 0"
 NO. Z BARS: 2
 LENGTH: 112.0

BACKG COLOR: Green
 COPY COLOR: White

SYMBOL	X	Y	WID	HT
ARDOWN	48	8.6	24	16.5

MAT'L: 0.125" (3.2MM) ALUMINUM

DESIGN BY: RRH
 PROJECT ID: R-3833C
 CHECKED BY: BLW
 DIV: 12
 DATE: Feb 25, 2022



USE NOTES
 1. Legend and border (except those that are colored black) shall be direct applied Grade A sheeting.
 2. Background shall be Grade C reflective sheeting.
 3. Shields; A, B, and C type arrows shall be on 0.032" (0.8mm) aluminum and demountable.

LETTER POSITIONS

Letter spacings are to start of next letter

Letter spacings are to start of next letter											Series/Size Text Length
T	O	W	i	l	s	o	n				E 2000, EM 2000
12.6	8.9	8.4	12	17.3	8	6.5	11.7	13.2	8.8	12.6	94.9
A	v	e									EM 2000
41.5	15.2	12.9	8.8	41.5							36.9

Spacing Factor is 1 unless specified otherwise


SIGN NUMBER: 14
 TYPE: A
 QUANTITY: 1
 SIGN WIDTH: 132"
 HEIGHT: 138"
 TOTAL AREA: 126.5 Sq.Ft.
 BORDER TYPE: FLUSH
 RADII: 12"
 WIDTH: 2"
 RECESS: 0"
 NO. Z BARS: 3
 LENGTH: 124.0

BACKG COLOR: Green
 COPY COLOR: White

SYMBOL	X	Y	WID	HT
M1_1	67.6	103.3	24	24
R3-5R	51	10.67	30	36

MAT'L: 0.125" (3.2MM) ALUMINUM

DESIGN BY: RRH
 PROJECT ID: R-3833C
 CHECKED BY: BLW
 DIV: 12
 DATE: Feb 25, 2022

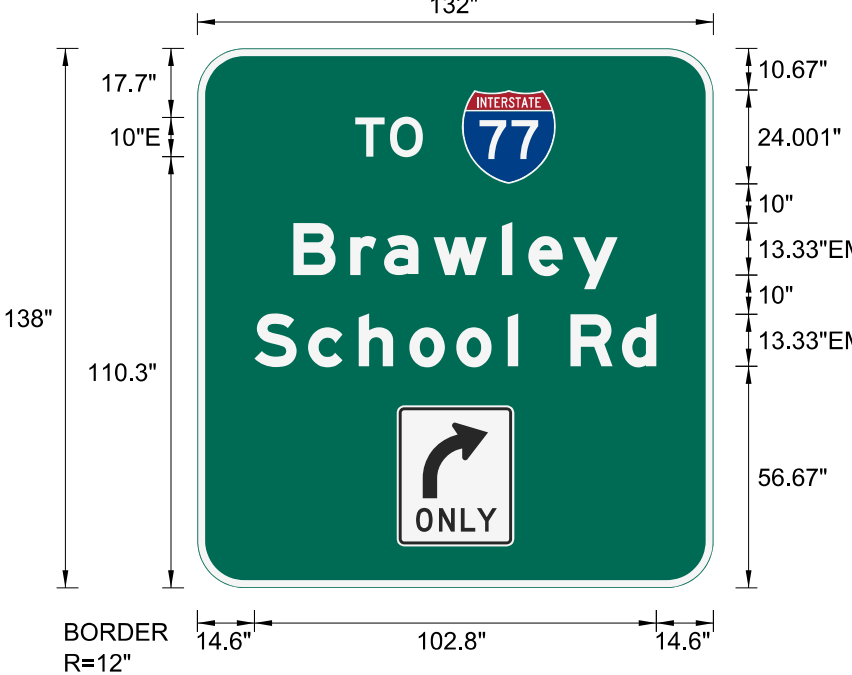

USE NOTES
 1. Legend and border (except those that are colored black) shall be direct applied Grade A sheeting.
 2. Background shall be Grade C reflective sheeting.
 3. Shields; A, B, and C type arrows shall be on 0.032" (0.8mm) aluminum and demountable.
 4. R3-5R shall be white Grade A reflective sheeting on 0.032" aluminum and demountable. Legend, border, and arrow shall be direct applied black non-reflective sheeting.

LETTER POSITIONS

Letter spacings are to start of next letter

Letter spacings are to start of next letter											Series/Size Text Length
T	O										E 2000
40.4	8.9	8.4	74.4								17.3
B	r	a	w	l	e	y					EM 2000
24.5	14.5	8.7	12.7	17.5	6.8	11.5	11.3	24.5			82.9
S	c	h	o	o	l		R	d			EM 2000
14.6	13.7	12.9	12.9	12	13.2	2.7	13.3	13.2	8.8	14.6	102.8

Spacing Factor is 1 unless specified otherwise


SIGN NUMBER: 418
 TYPE: E
 QUANTITY: 4
 SIGN WIDTH: 36"
 HEIGHT: 12"
 TOTAL AREA: 3.0 Sq.Ft.
 BORDER TYPE: RECESSED
 RADII: 1.5"
 WIDTH: 0.44"
 RECESS: 0.38"
 NO. Z BARS:
 LENGTH:

BACKG COLOR: White
 COPY COLOR: Black

SYMBOL	X	Y	WID	HT

MAT'L: 0.080" (2.0MM) ALUMINUM

DESIGN BY: RRH
 PROJECT ID: R-3833C
 CHECKED BY: BLW
 DIV: 12
 DATE: Aug 20, 2019

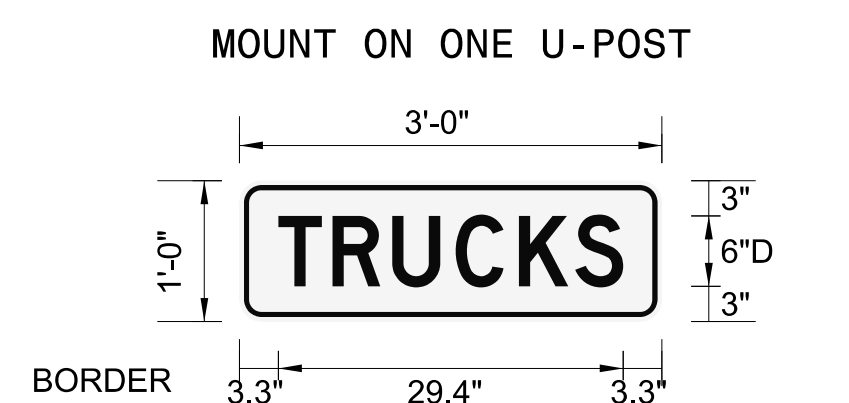

USE NOTES
 1. Legend and border shall be direct applied black non-reflective sheeting.
 2. Background shall be Grade C reflective sheeting.

BORDER R=1.5"
 TH=0.44"
 IN=0.38"
 MOUNT ABOVE SIGN 406
 IN 4 INSTALLATIONS

Spacing Factor is 1 unless specified otherwise

LETTER POSITIONS

Letter spacings are to start of next letter

Letter spacings are to start of next letter								Series/Size Text Length
T	R	U	C	K	S			D 2000
3.3	4.6	5.1	5.4	5.4	4.8	4.1	3.3	29.4

TIP NO. R-3833C	SHEET NO. SIGN-3C
APPROVED: <i>Betsy L. Watson</i>	
DATE: 4/28/2023	
SEAL	
DOCUMENT NOT CONSIDERED FINAL UNLESS ALL SIGNATURES COMPLETED	

\$\$\$\$\$SYTIME\$\$\$\$\$
 \$\$\$DDGN\$\$\$\$\$
 \$\$\$USERNAME\$\$\$\$\$

SIGN DESIGNS