

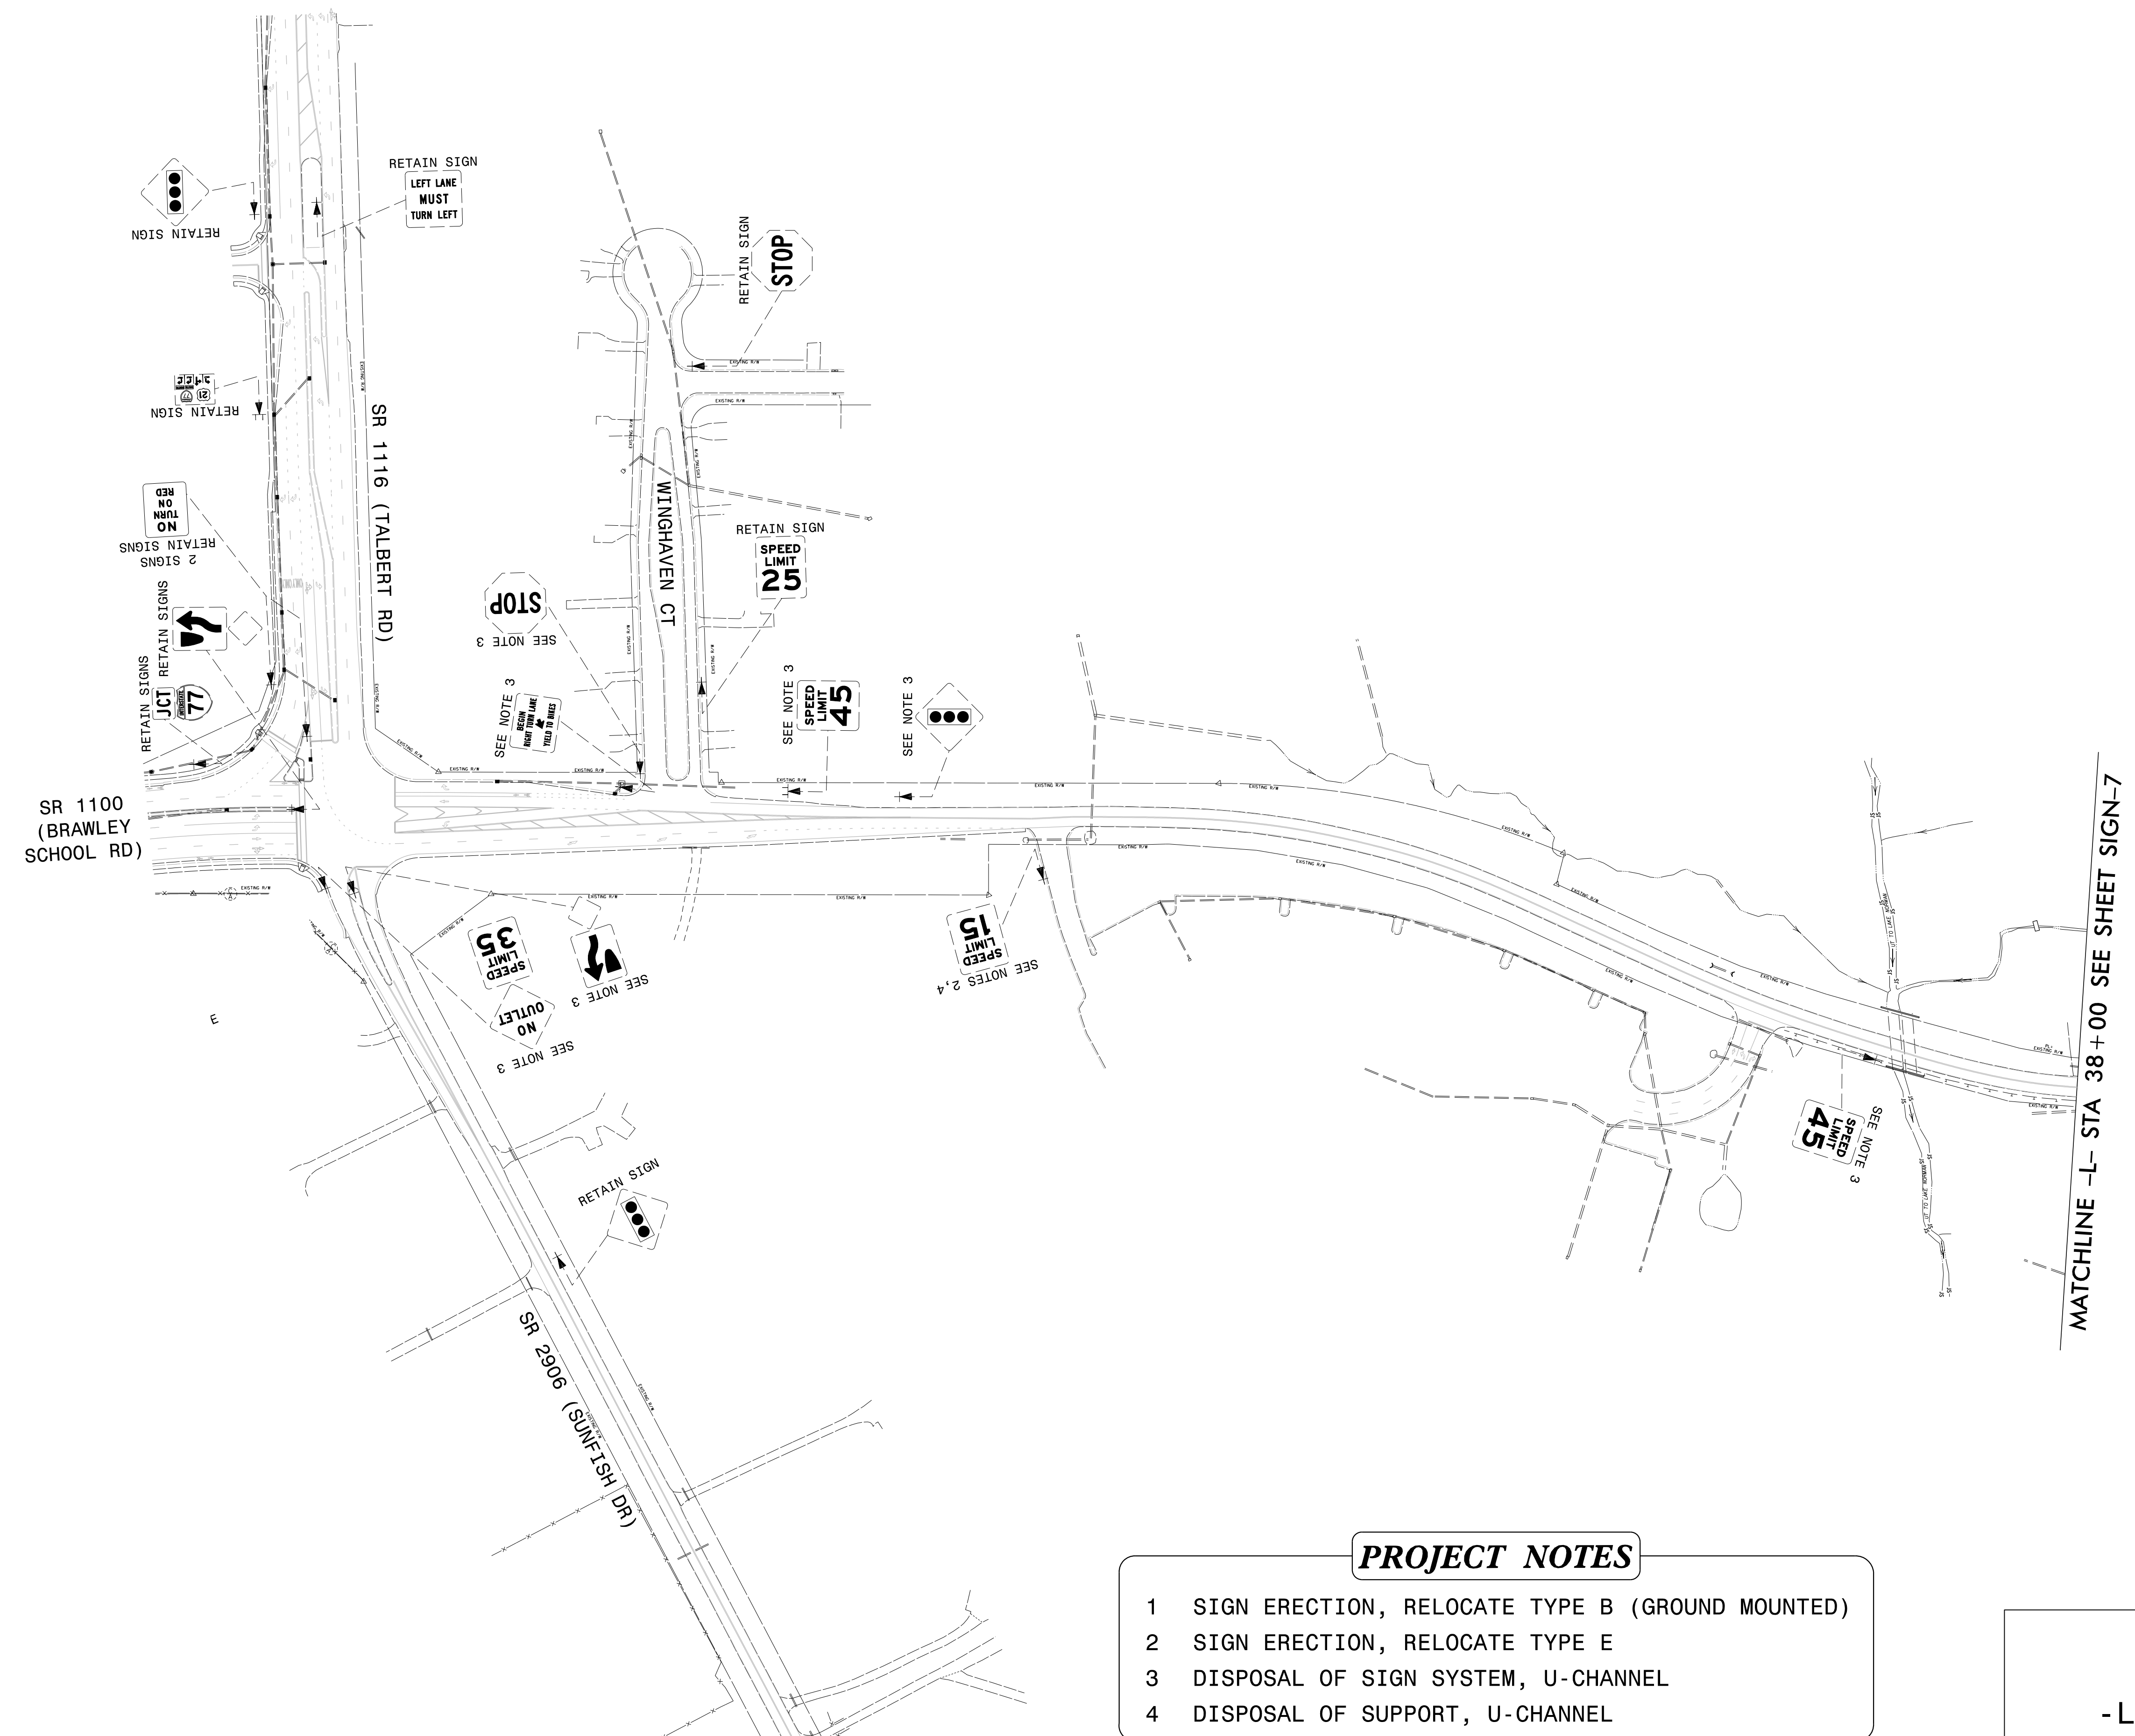
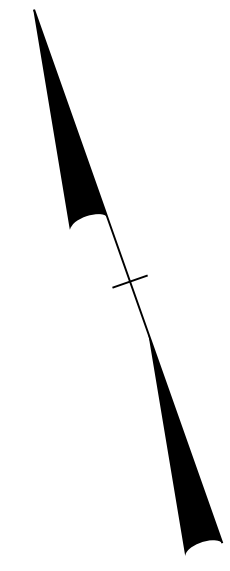


TIP NO. R-3833C	SHEET NO. SIGN-6
APPROVED: <i>Betsy L. Watson</i> <small>35677834F8743F</small>	
DATE: 4/28/2023	
SEAL	
	
DOCUMENT NOT CONSIDERED FINAL UNLESS ALL SIGNATURES COMPLETED	
	



\$\$\$\$\$SYTIME\$\$\$\$\$
 \$\$\$\$\$\$DGN\$\$\$\$\$
 \$\$\$\$\$\$USERNAME\$\$\$\$\$

- PROJECT NOTES**
- 1 SIGN ERECTION, RELOCATE TYPE B (GROUND MOUNTED)
 - 2 SIGN ERECTION, RELOCATE TYPE E
 - 3 DISPOSAL OF SIGN SYSTEM, U-CHANNEL
 - 4 DISPOSAL OF SUPPORT, U-CHANNEL

EXISTING SIGNING
BRAWLEY SCHOOL RD
-L- STA 16+00 TO 38+00