
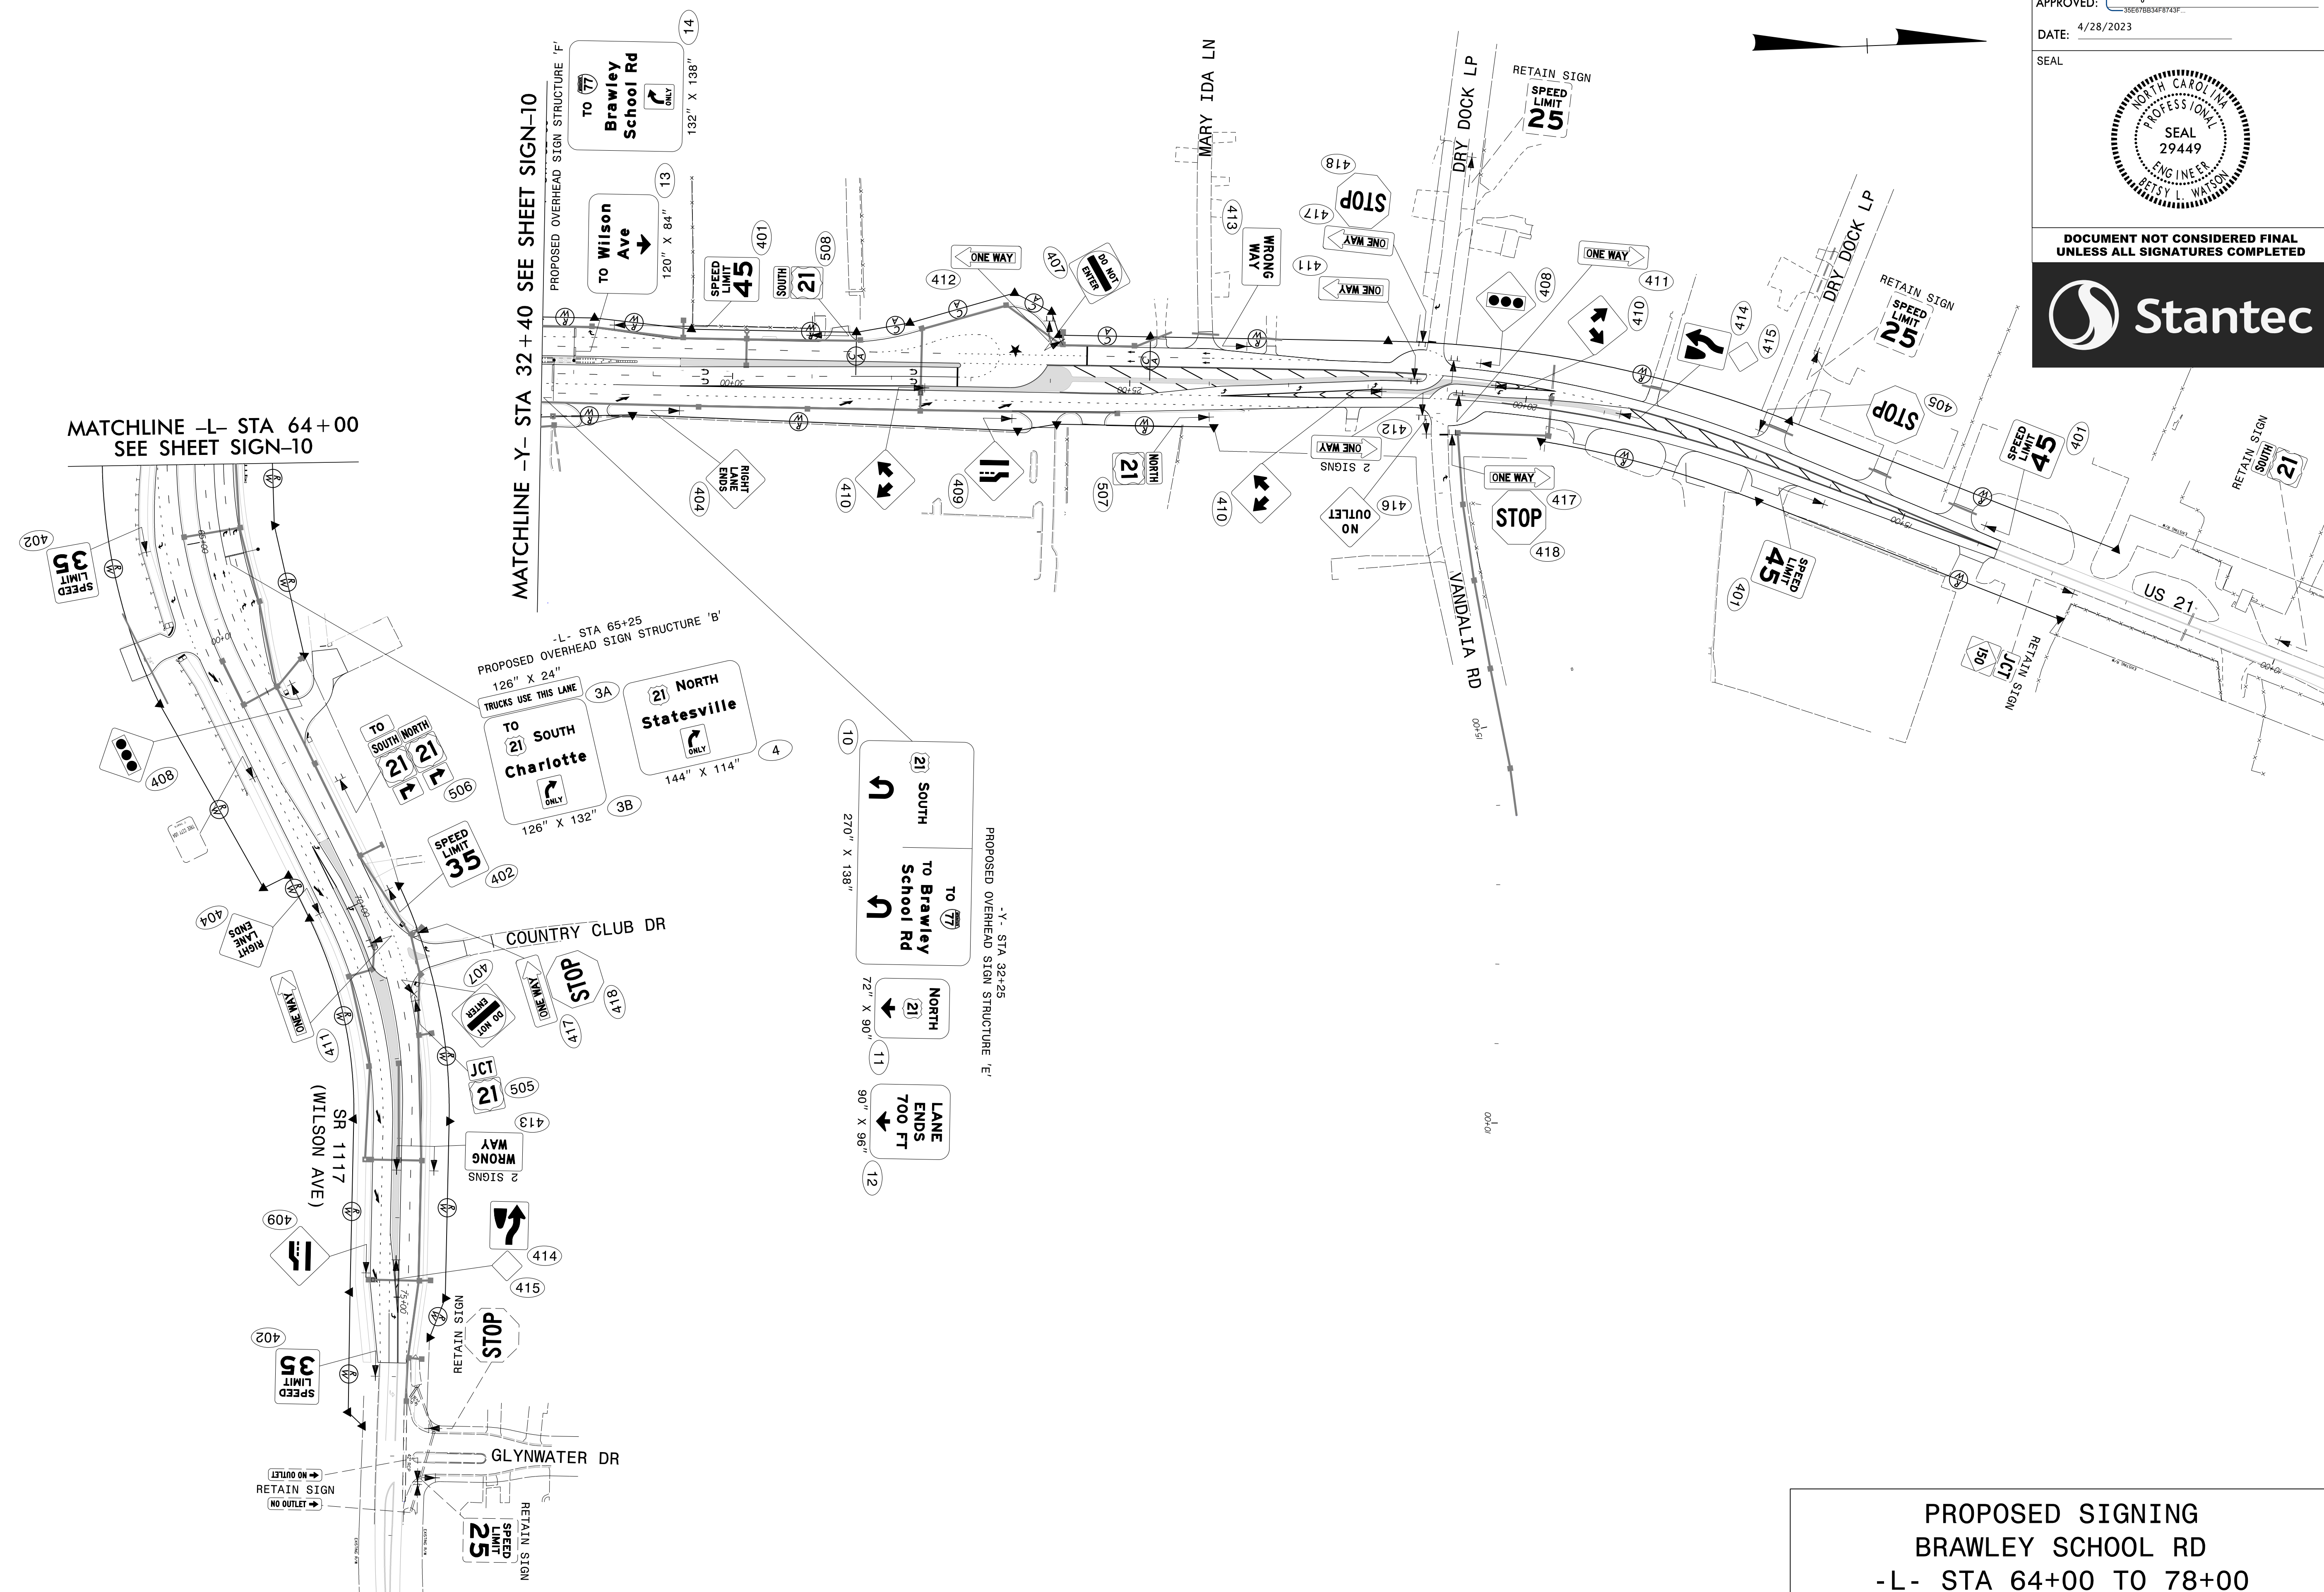


TIP NO. R-3833C	SHEET NO. SIGN-11
APPROVED: <i>Betsy L. Watson</i> <small>REGISTERED PROFESSIONAL ENGINEER</small>	
DATE: 4/28/2023	
SEAL	



**DOCUMENT NOT CONSIDERED FINAL
UNLESS ALL SIGNATURES COMPLETED**



\$\$\$\$\$SYTIME\$\$\$\$\$
 \$\$\$DDGN\$\$\$\$\$
 \$\$\$USERNAME\$\$\$\$\$

**PROPOSED SIGNING
 BRAWLEY SCHOOL RD
 -L- STA 64+00 TO 78+00**