

PED 3 PROGRAMMING DETAIL

(program controller as shown below)

CHANGING OUTPUT ASSIGNMENTS

1. FROM MAIN MENU SELECT '6' (OUTPUTS), THEN '1' (OUTPUT ASSIGNMENTS)
2. ENTER 17 (PHASE 8 DW) FOR OUTPUT ASSIGNMENT #.
3. SCROLL DOWN TO 'PEDESTRIAN PHASE' AND ENTER 'Y' REGARDLESS OF DEFAULT PROGRAMMING
4. ENTER '3' FOR 'SELECT PEDESTRIAN PHASE'. NO CHANGE NEEDED FOR 'SELECT COLOR'
5. BACKUP TO 'OUTPUT ASSIGNMENTS AND SETTINGS MENU:' BY PRESSING THE 'ESC' BUTTON ON KEYBOARD.
6. SELECT '1' (OUTPUT ASSIGNMENTS)
7. ENTER 18 (PHASE 8 W) FOR OUTPUT ASSIGNMENT #.
8. REPEAT STEPS # 3 AND # 4.

CHANGING INPUT ASSIGNMENTS

1. FROM MAIN MENU SELECT '7' (DETECTORS), THEN '2' (PEDESTRIAN DETECTOR ASSIGNMENTS)
2. CYCLE TO PED DETECTOR #8 BY REPEATEDLY DEPRESSING '+' KEY
3. MODIFY PHASE ASSIGNED TO PED DETECTOR # 8 FROM PHASE 8 TO PHASE 3

PROGRAMMING COMPLETE

PHASE SEQUENCE PROGRAMMING DETAIL

(program controller as shown below)

FROM OASIS LOCAL CONTROLLER MAIN MENU
SELECT: 4 PHASE SEQUENCE

PHASE SEQUENCE: PAGE 1		NEXT: PAGES)				
RNG	LEAD	BARRIER 1	X-LAG	LEAD	BARRIER 2	X-LAG
1	1	2	0	3	4	0
2	0	6	0	5	0	0
3	0	0	0	0	0	0
4	0	0	0	0	0	0

THIS ELECTRICAL DETAIL IS FOR
THE SIGNAL DESIGN: 12-1689T2
DESIGNED: MAY 2022
SEALED: 3/24/2023
REVISED: N/A


Temporary Design 2 - TMP Phase II
Electrical Detail - Sheet 2 of 2

DOCUMENT NOT CONSIDERED FINAL
UNLESS ALL SIGNATURES COMPLETED



Stantec Consulting Services Inc.
801 Jones Franklin Road-Suite 300
Raleigh, NC 27606
Tel. (919) 851-6866
Fax. (919) 851-7024
www.stantec.com
License No. F-0672

Prepared for the Offices of:

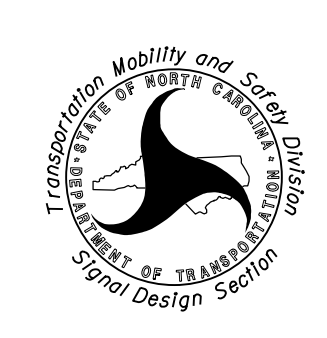

750 N. Greenfield Pkwy, Garner, NC 27529

SR 1100 (Brawley School Road)
at SR 1116 (Talbert Road)/SR
2906 (Sunfish Drive)


Division 12 Iredell County Mooresville

PLAN DATE: May 2022 REVIEWED BY: E D Harris

PREPARED BY: D A Waller REVIEWED BY: R M Muncey

REVISIONS	INIT.	DATE

SEAL



DocuSigned by:
Derrick Waller 3/24/2023

SIG. INVENTORY NO. 12-1689T2

I:\145457_AW
U:\Projects\cbs\signal\signal\local\Detail\signal\Temporary Design\sig_ele_12_1689T2.dgn
User: dwall118r