


UTILITIES BY OTHERS

NOTE:
ALL PROPOSED UTILITY WORK SHOWN ON THIS SHEET WILL BE DONE BY OTHERS. NO PAYMENT WILL BE MADE TO THE CONTRACTOR FOR PROPOSED UTILITY WORK SHOWN ON THIS SHEET.


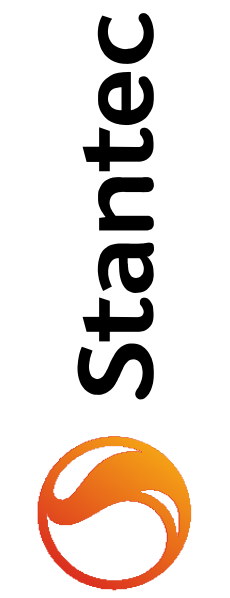


© 01/2022


| NO. | ISSUED FOR PERMITS | REVISIONS | DATE |
|-----|--------------------|-----------|------------|
| 0 | | | XX/XX/2022 |

| | |
|----------------|---|
| PROJECT NAME: | NCDOT PROJECT R-3833C |
| DRAWING TITLE: | DISTRIBUTION CROSSING PERMIT DETAIL DRAWINGS |
| DRAWN BY: | GMM |
| CHECKED BY: | MRB |
| APPROVED BY: | XXX |
| DATE: | 05/13/22 |
| SCALE: | AS NOTED |
| FILE NUMBER: | |
| SHEET: | U0-04 |

THIS SHEET CORRESPONDS TO ROADWAY SHEET No.

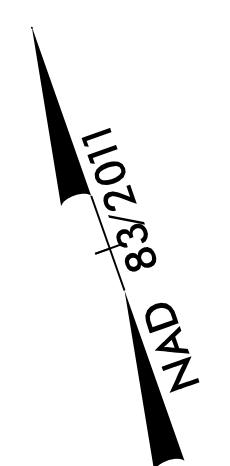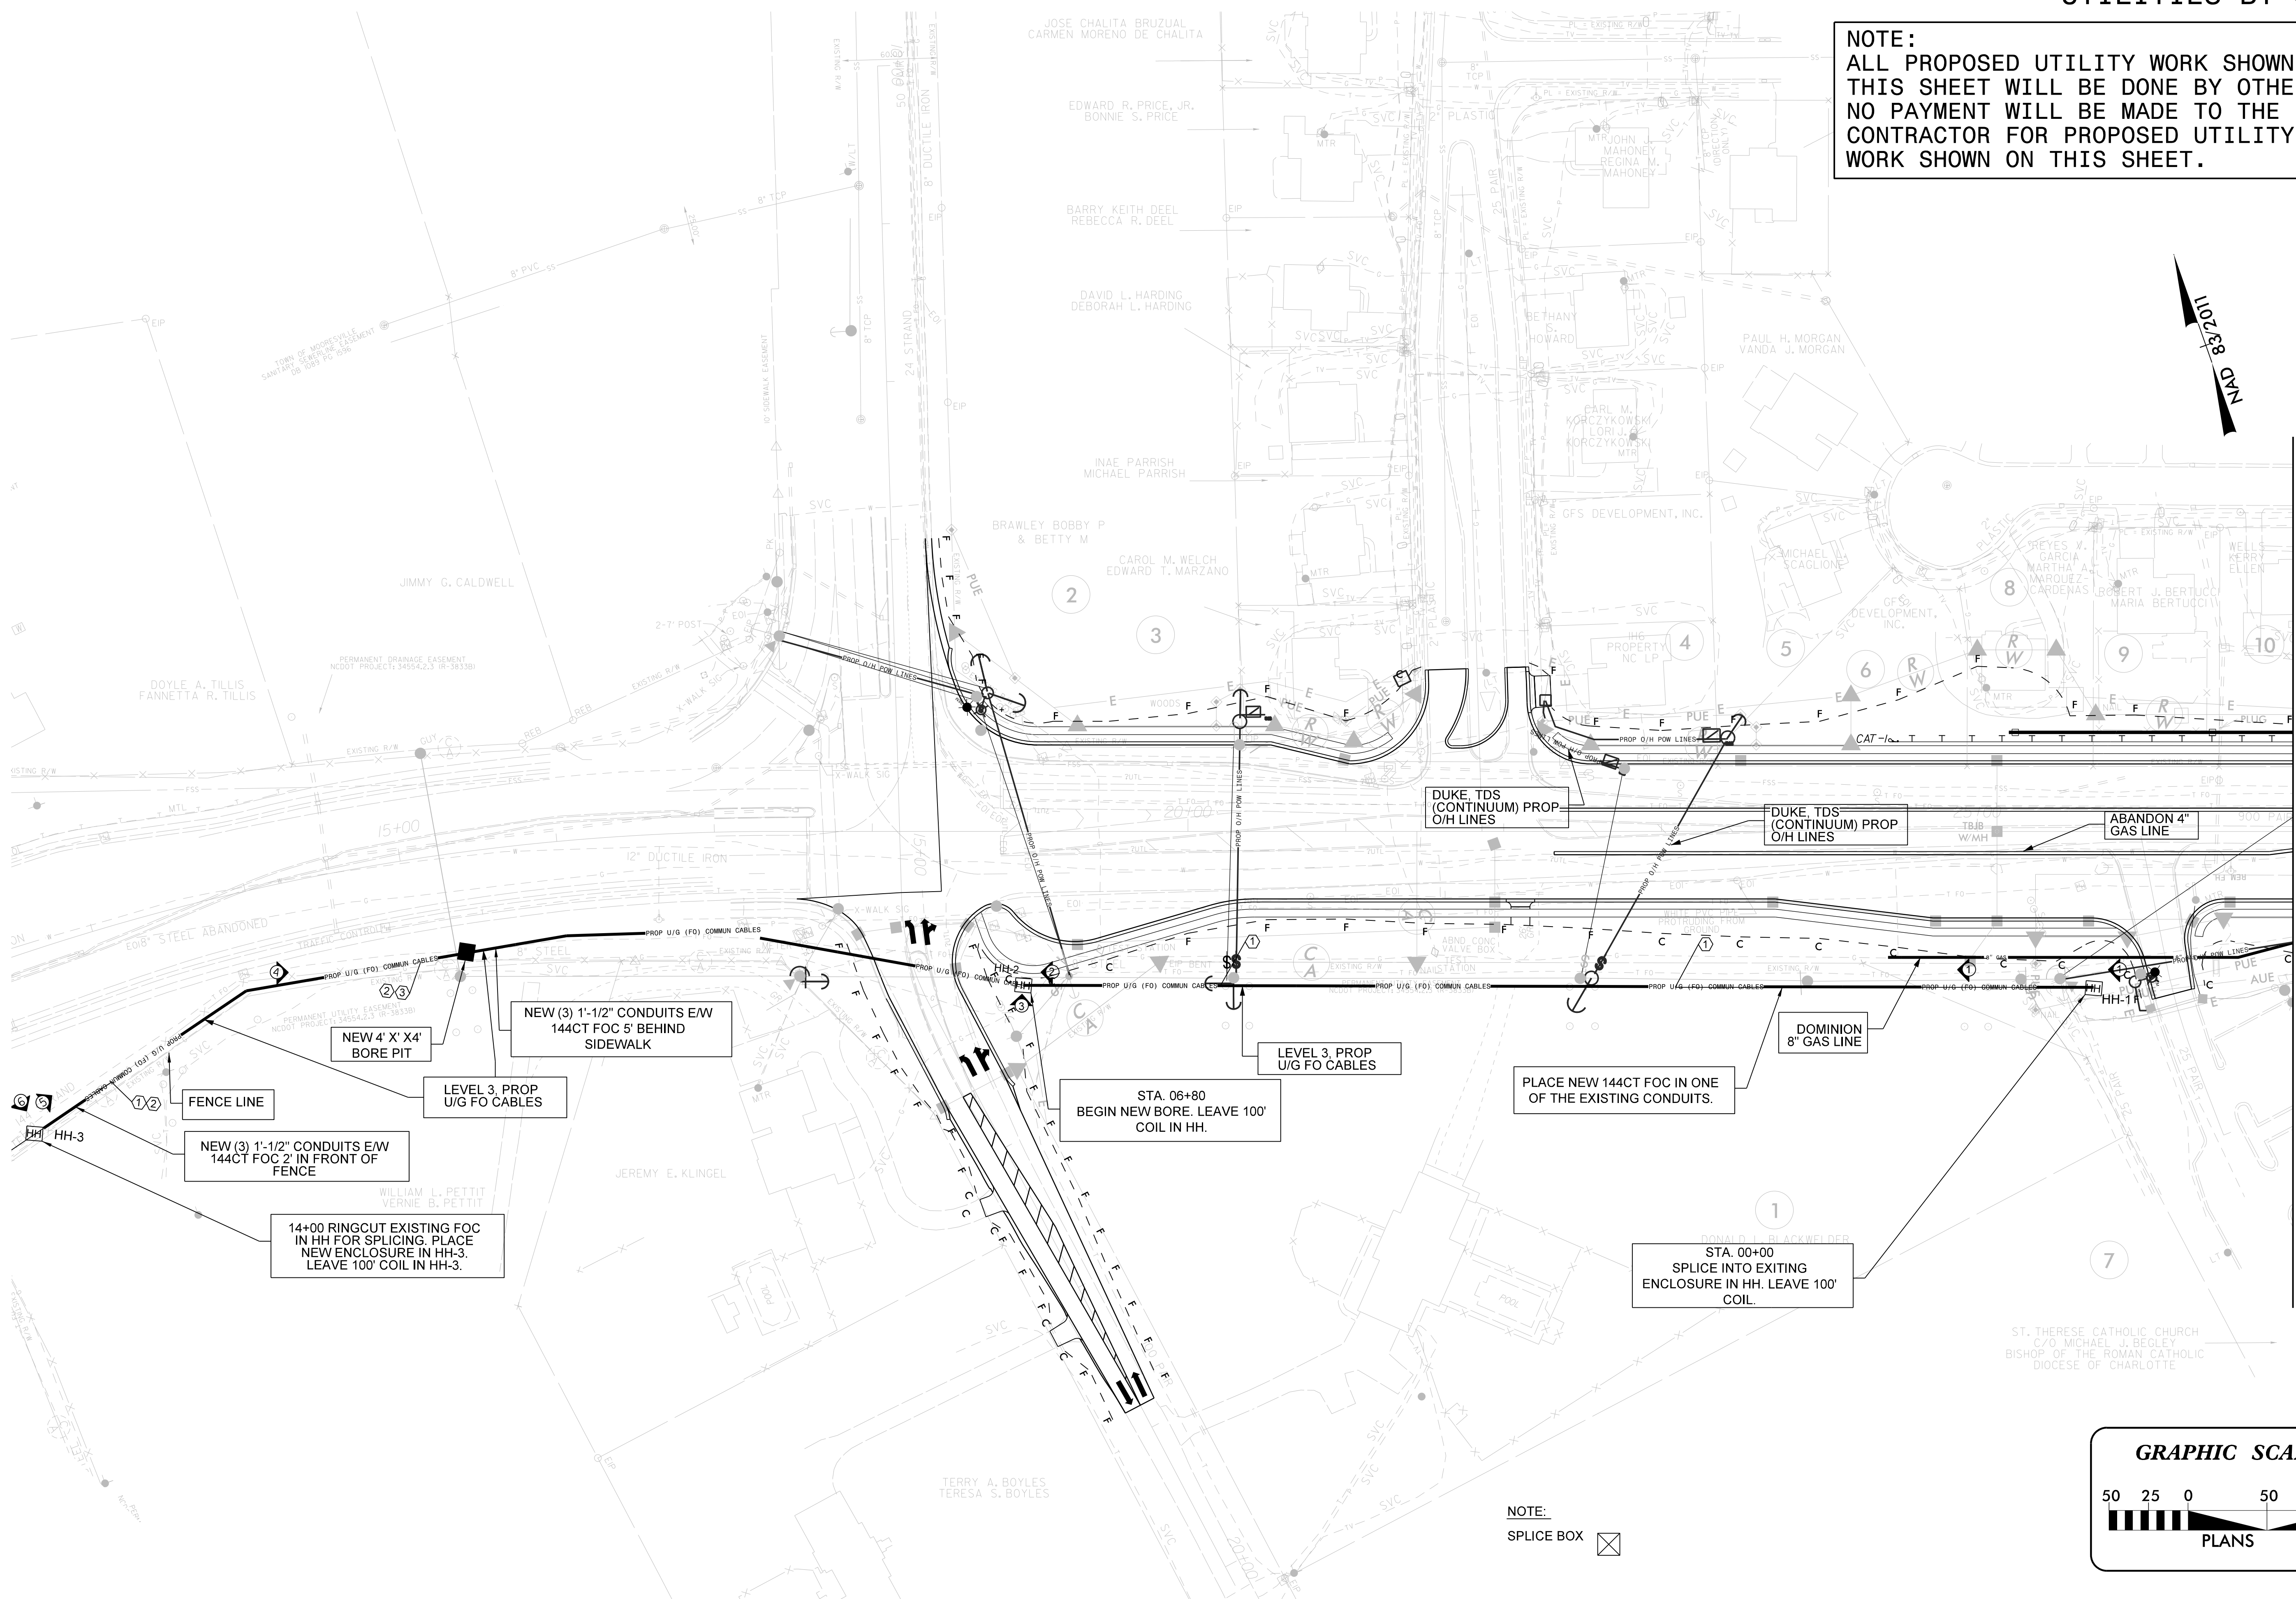

MATCHLINE -L- STA 27+00.00 SEE SHEET 5

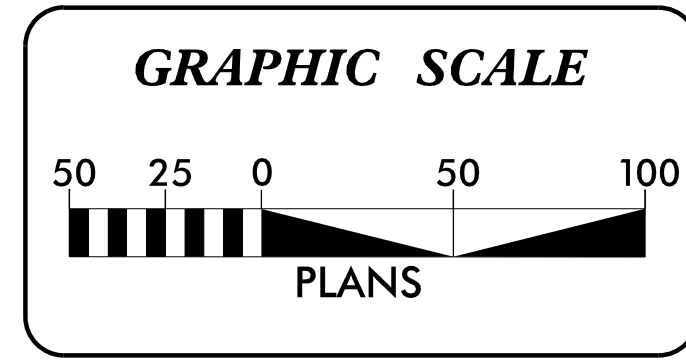

NOTE:
SPLICE BOX