
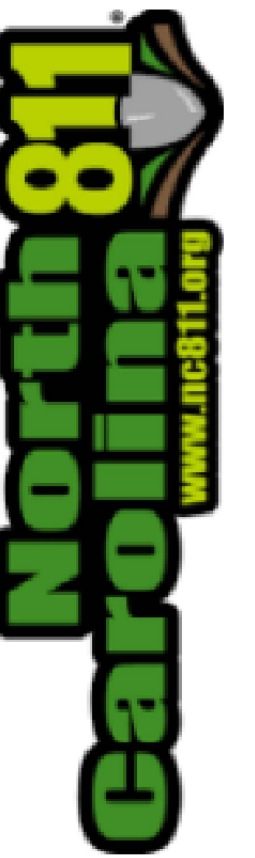


NOTE:
 ALL PROPOSED UTILITY WORK SHOWN ON THIS SHEET WILL BE DONE BY OTHERS. NO PAYMENT WILL BE MADE TO THE CONTRACTOR FOR PROPOSED UTILITY WORK SHOWN ON THIS SHEET.

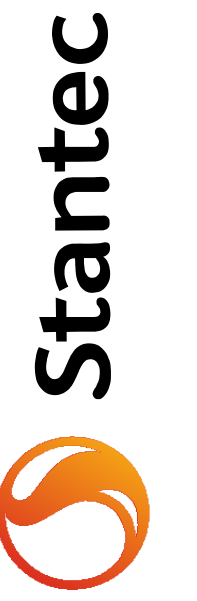


© 01/2022

NO.	REVISIONS	DATE
0	ISSUED FOR PERMITS	XX/XX/2022

PROJECT NAME:	NCDOT PROJECT R-3833C
DRAWING TITLE:	DISTRIBUTION CROSSING PERMIT DETAIL DRAWINGS
DRAWN BY:	GMM
CHECKED BY:	MRB
APPROVED BY:	xxx
DATE:	05/13/22
SCALE:	AS NOTED
FILE NUMBER:	
SHEET:	U0-05

THIS SHEET CORRESPONDS TO ROADWAY SHEET No.

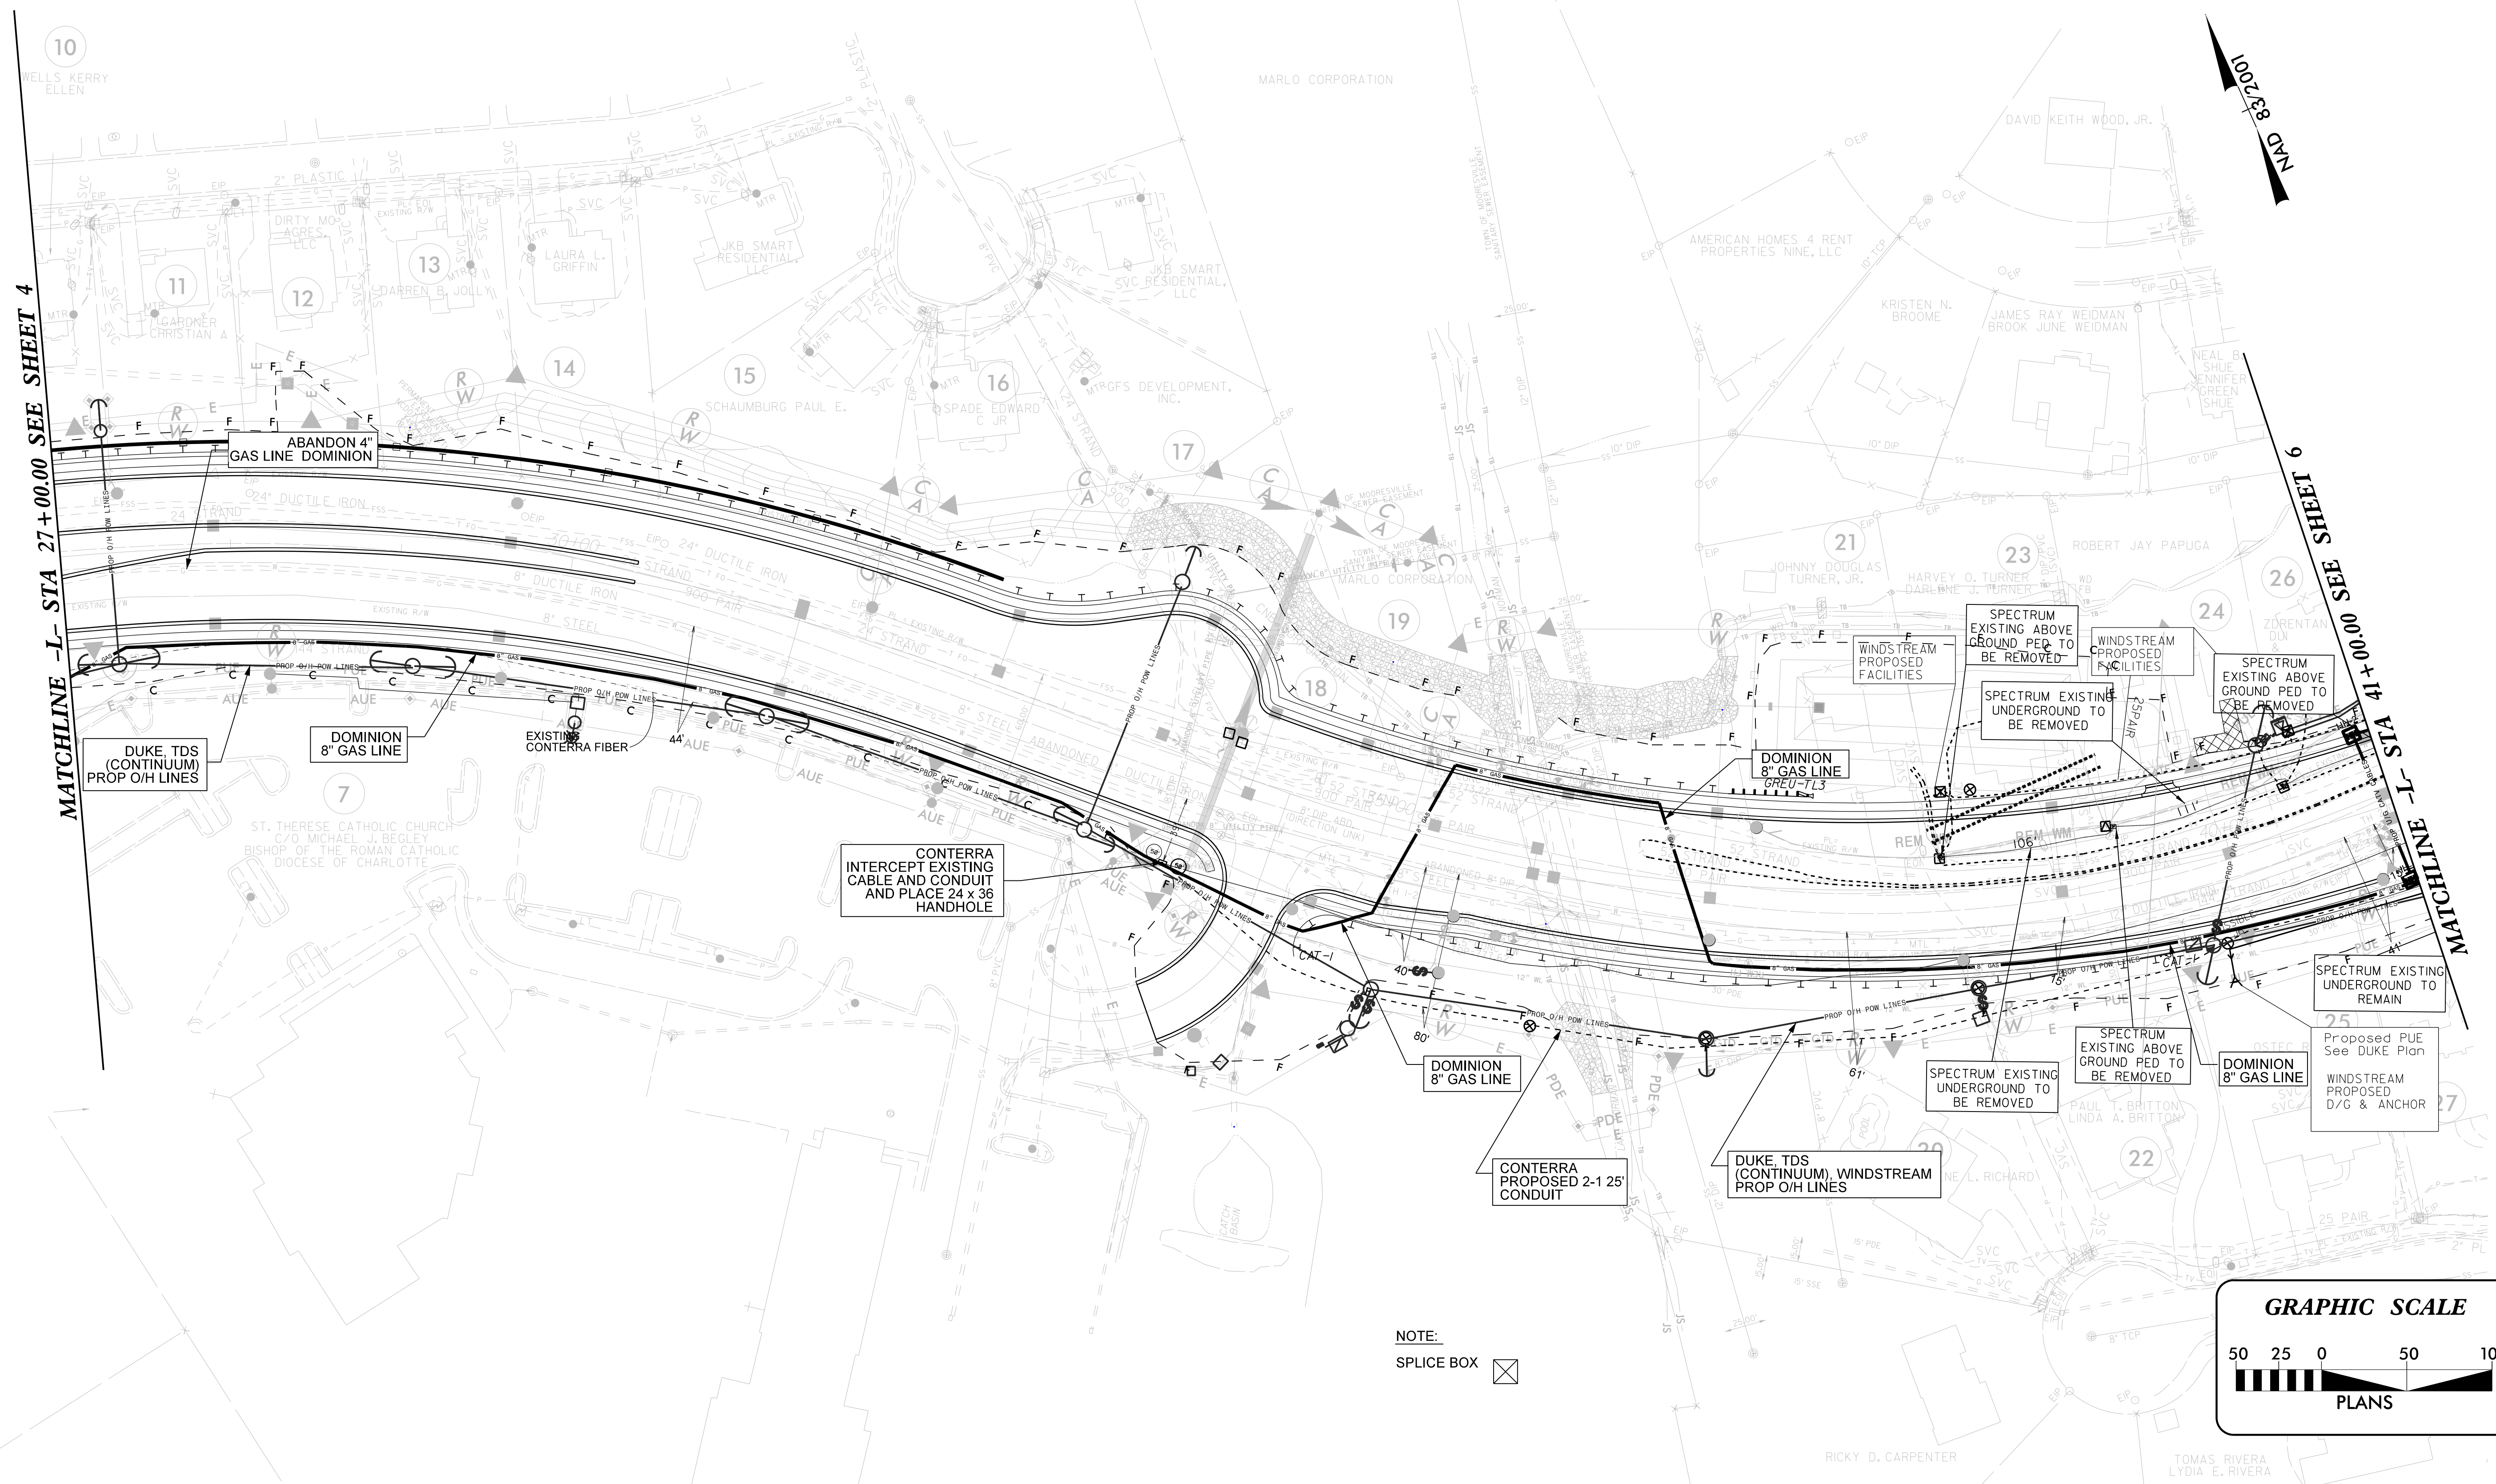

NOTE:
 SPLICE BOX

