

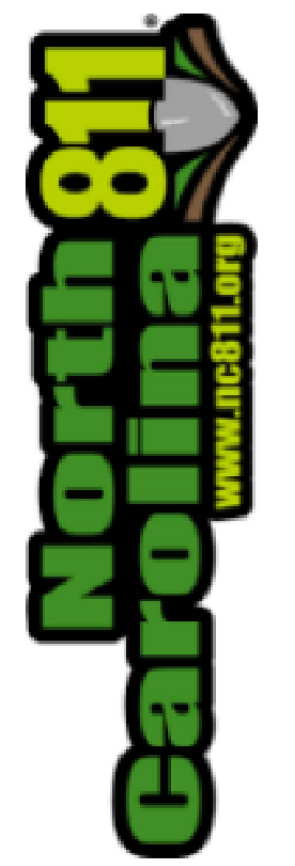
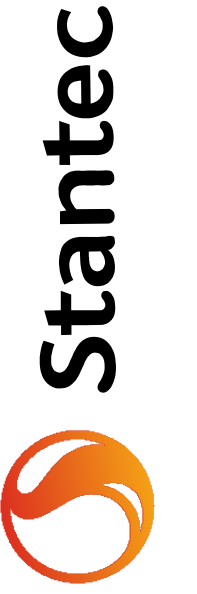


UTILITIES BY OTHERS


NOTE:  
ALL PROPOSED UTILITY WORK SHOWN ON THIS SHEET WILL BE DONE BY OTHERS. NO PAYMENT WILL BE MADE TO THE CONTRACTOR FOR PROPOSED UTILITY WORK SHOWN ON THIS SHEET.

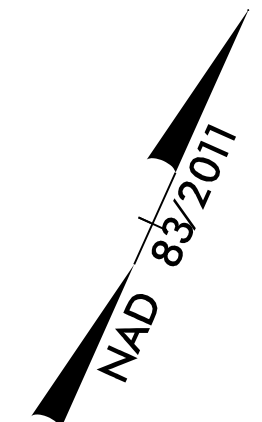

© 01/2022

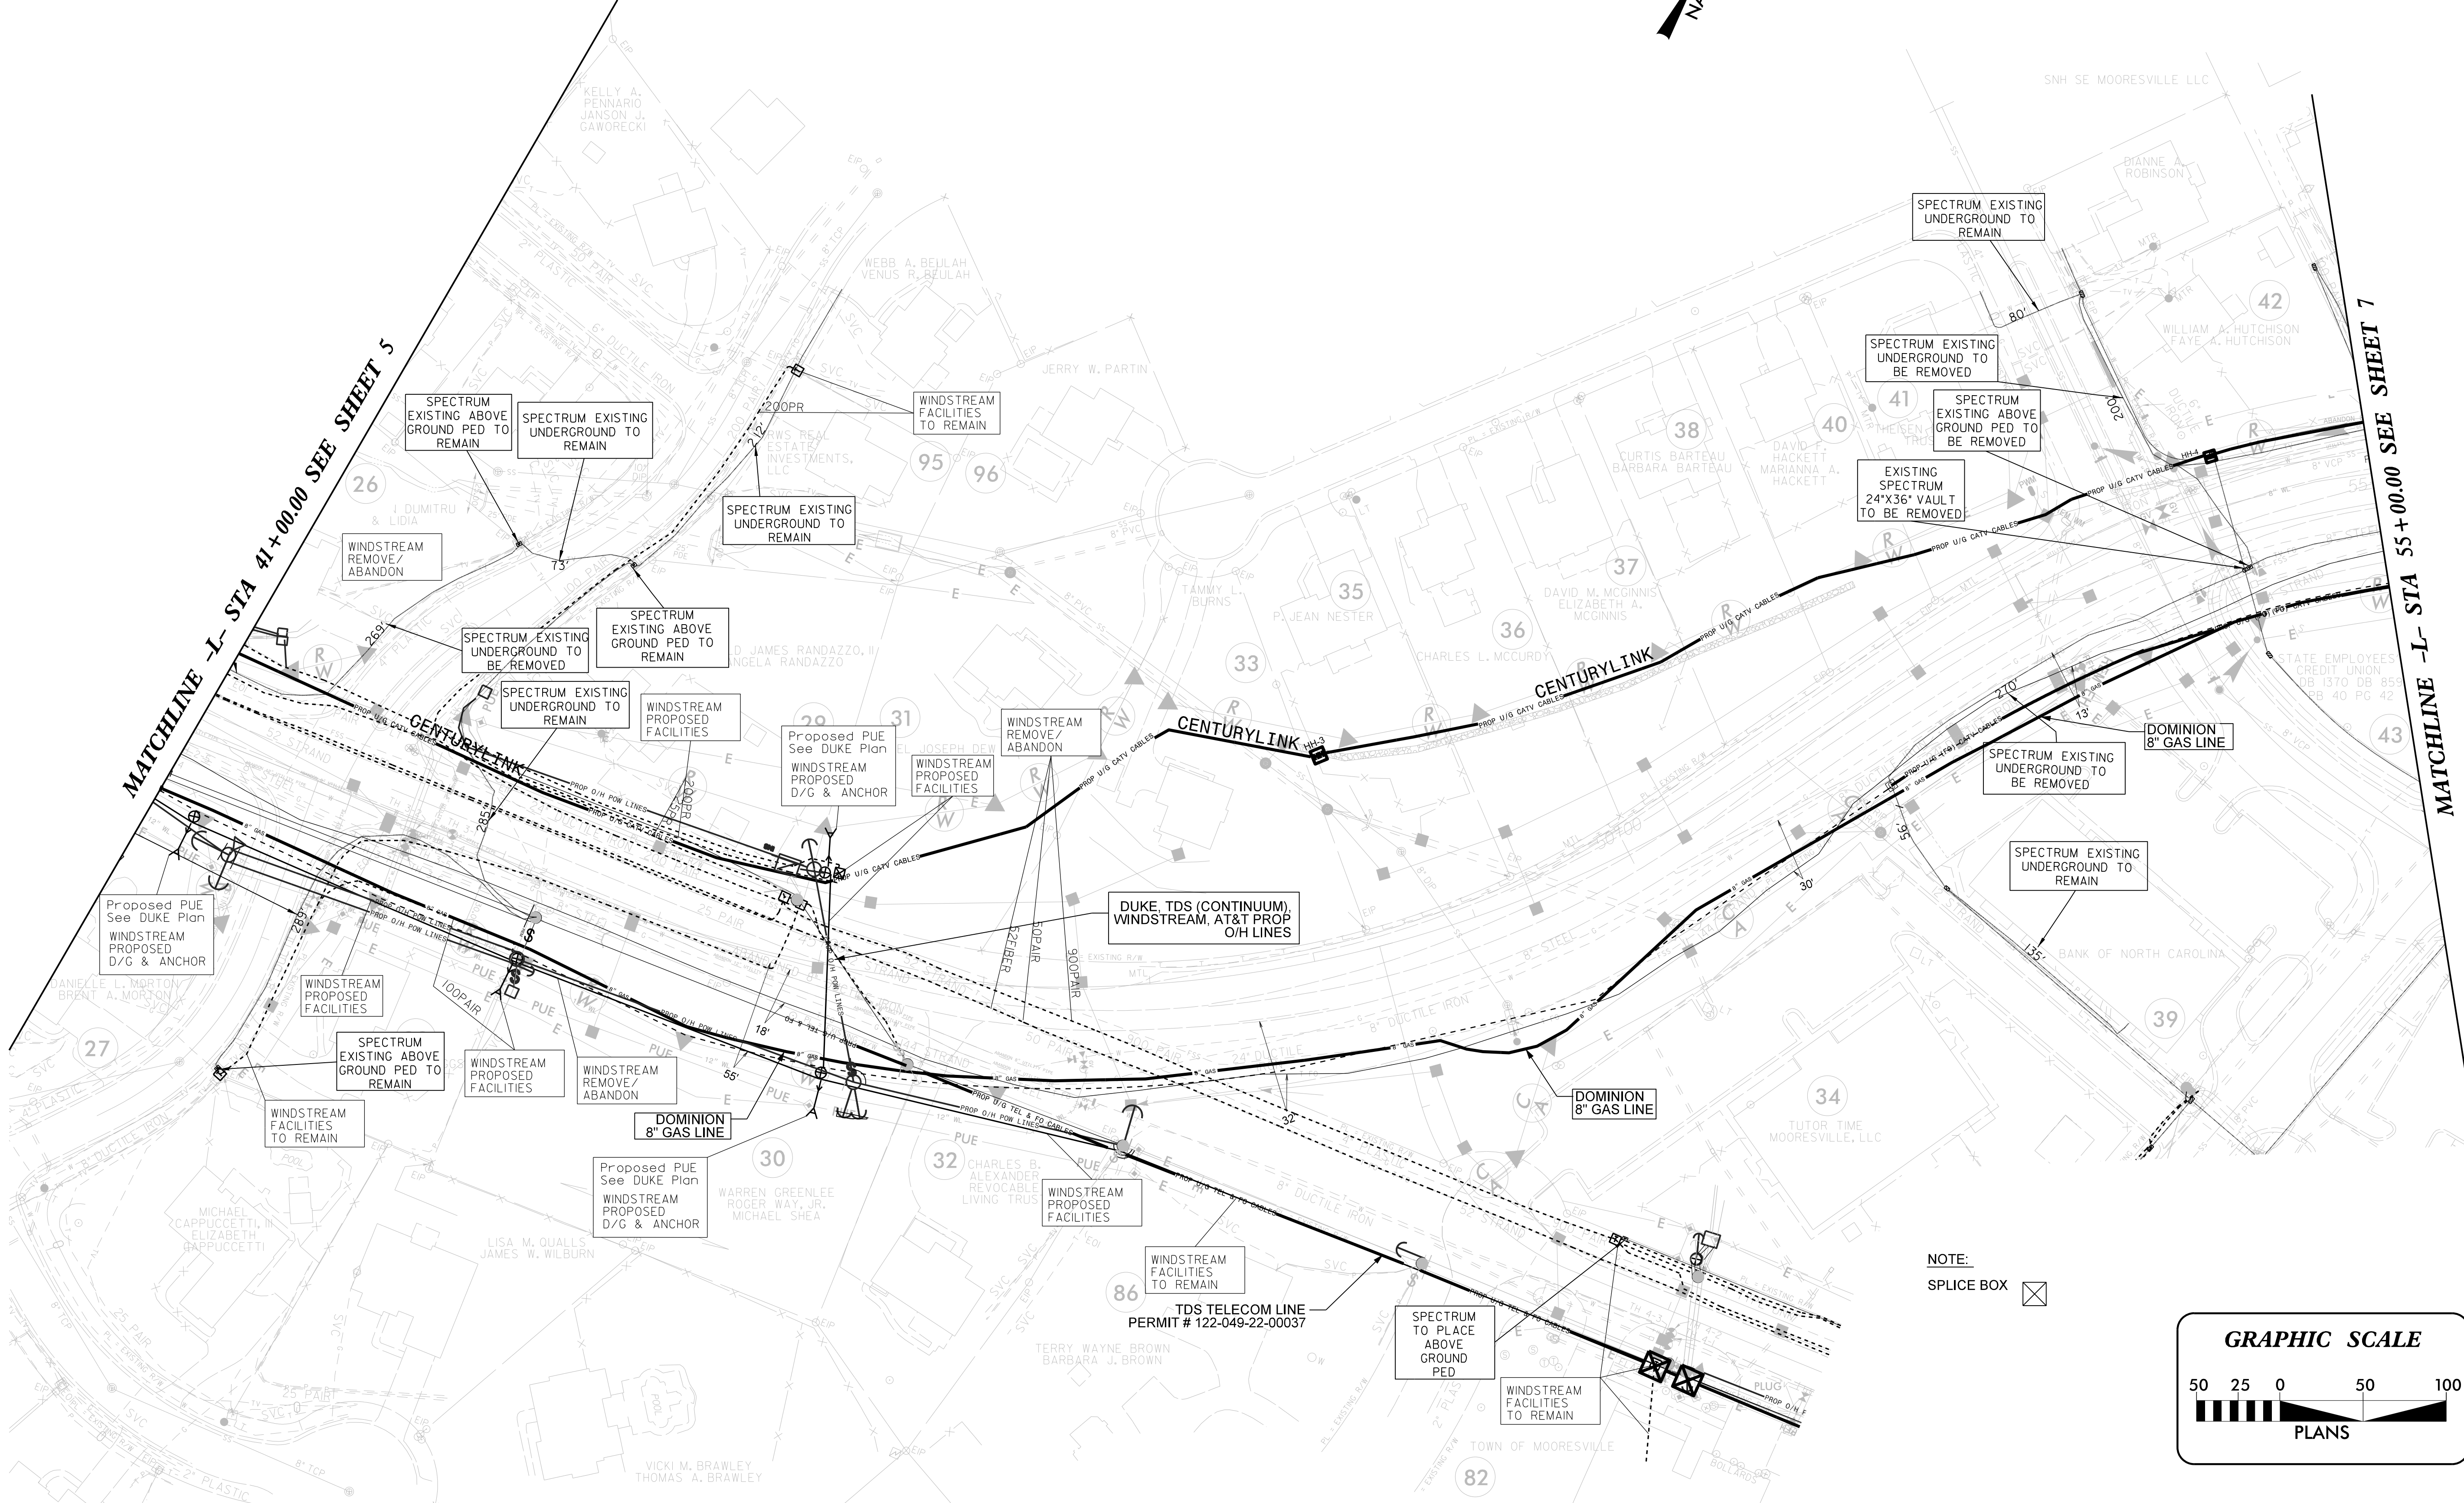

NOTE:  
SPLICE BOX

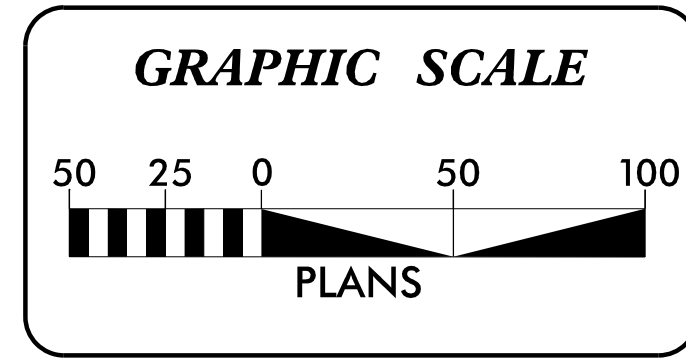

NO.	ISSUED FOR PERMITS	REVISIONS	DATE
0			XX/XX/2022

PROJECT NAME:	NCDOT PROJECT R-3833C
DRAWING TITLE:	DISTRIBUTION CROSSING PERMIT DETAIL DRAWINGS
DRAWN BY:	GMM
CHECKED BY:	MRB
APPROVED BY:	XXX
DATE:	05/13/22
SCALE:	AS NOTED
FILE NUMBER:	
SHEET:	U0-06
THIS SHEET CORRESPONDS TO ROADWAY SHEET No.	