


UTILITIES BY OTHERS


NOTE:
ALL PROPOSED UTILITY WORK SHOWN ON THIS SHEET WILL BE DONE BY OTHERS. NO PAYMENT WILL BE MADE TO THE CONTRACTOR FOR PROPOSED UTILITY WORK SHOWN ON THIS SHEET.

NAD 83/2011

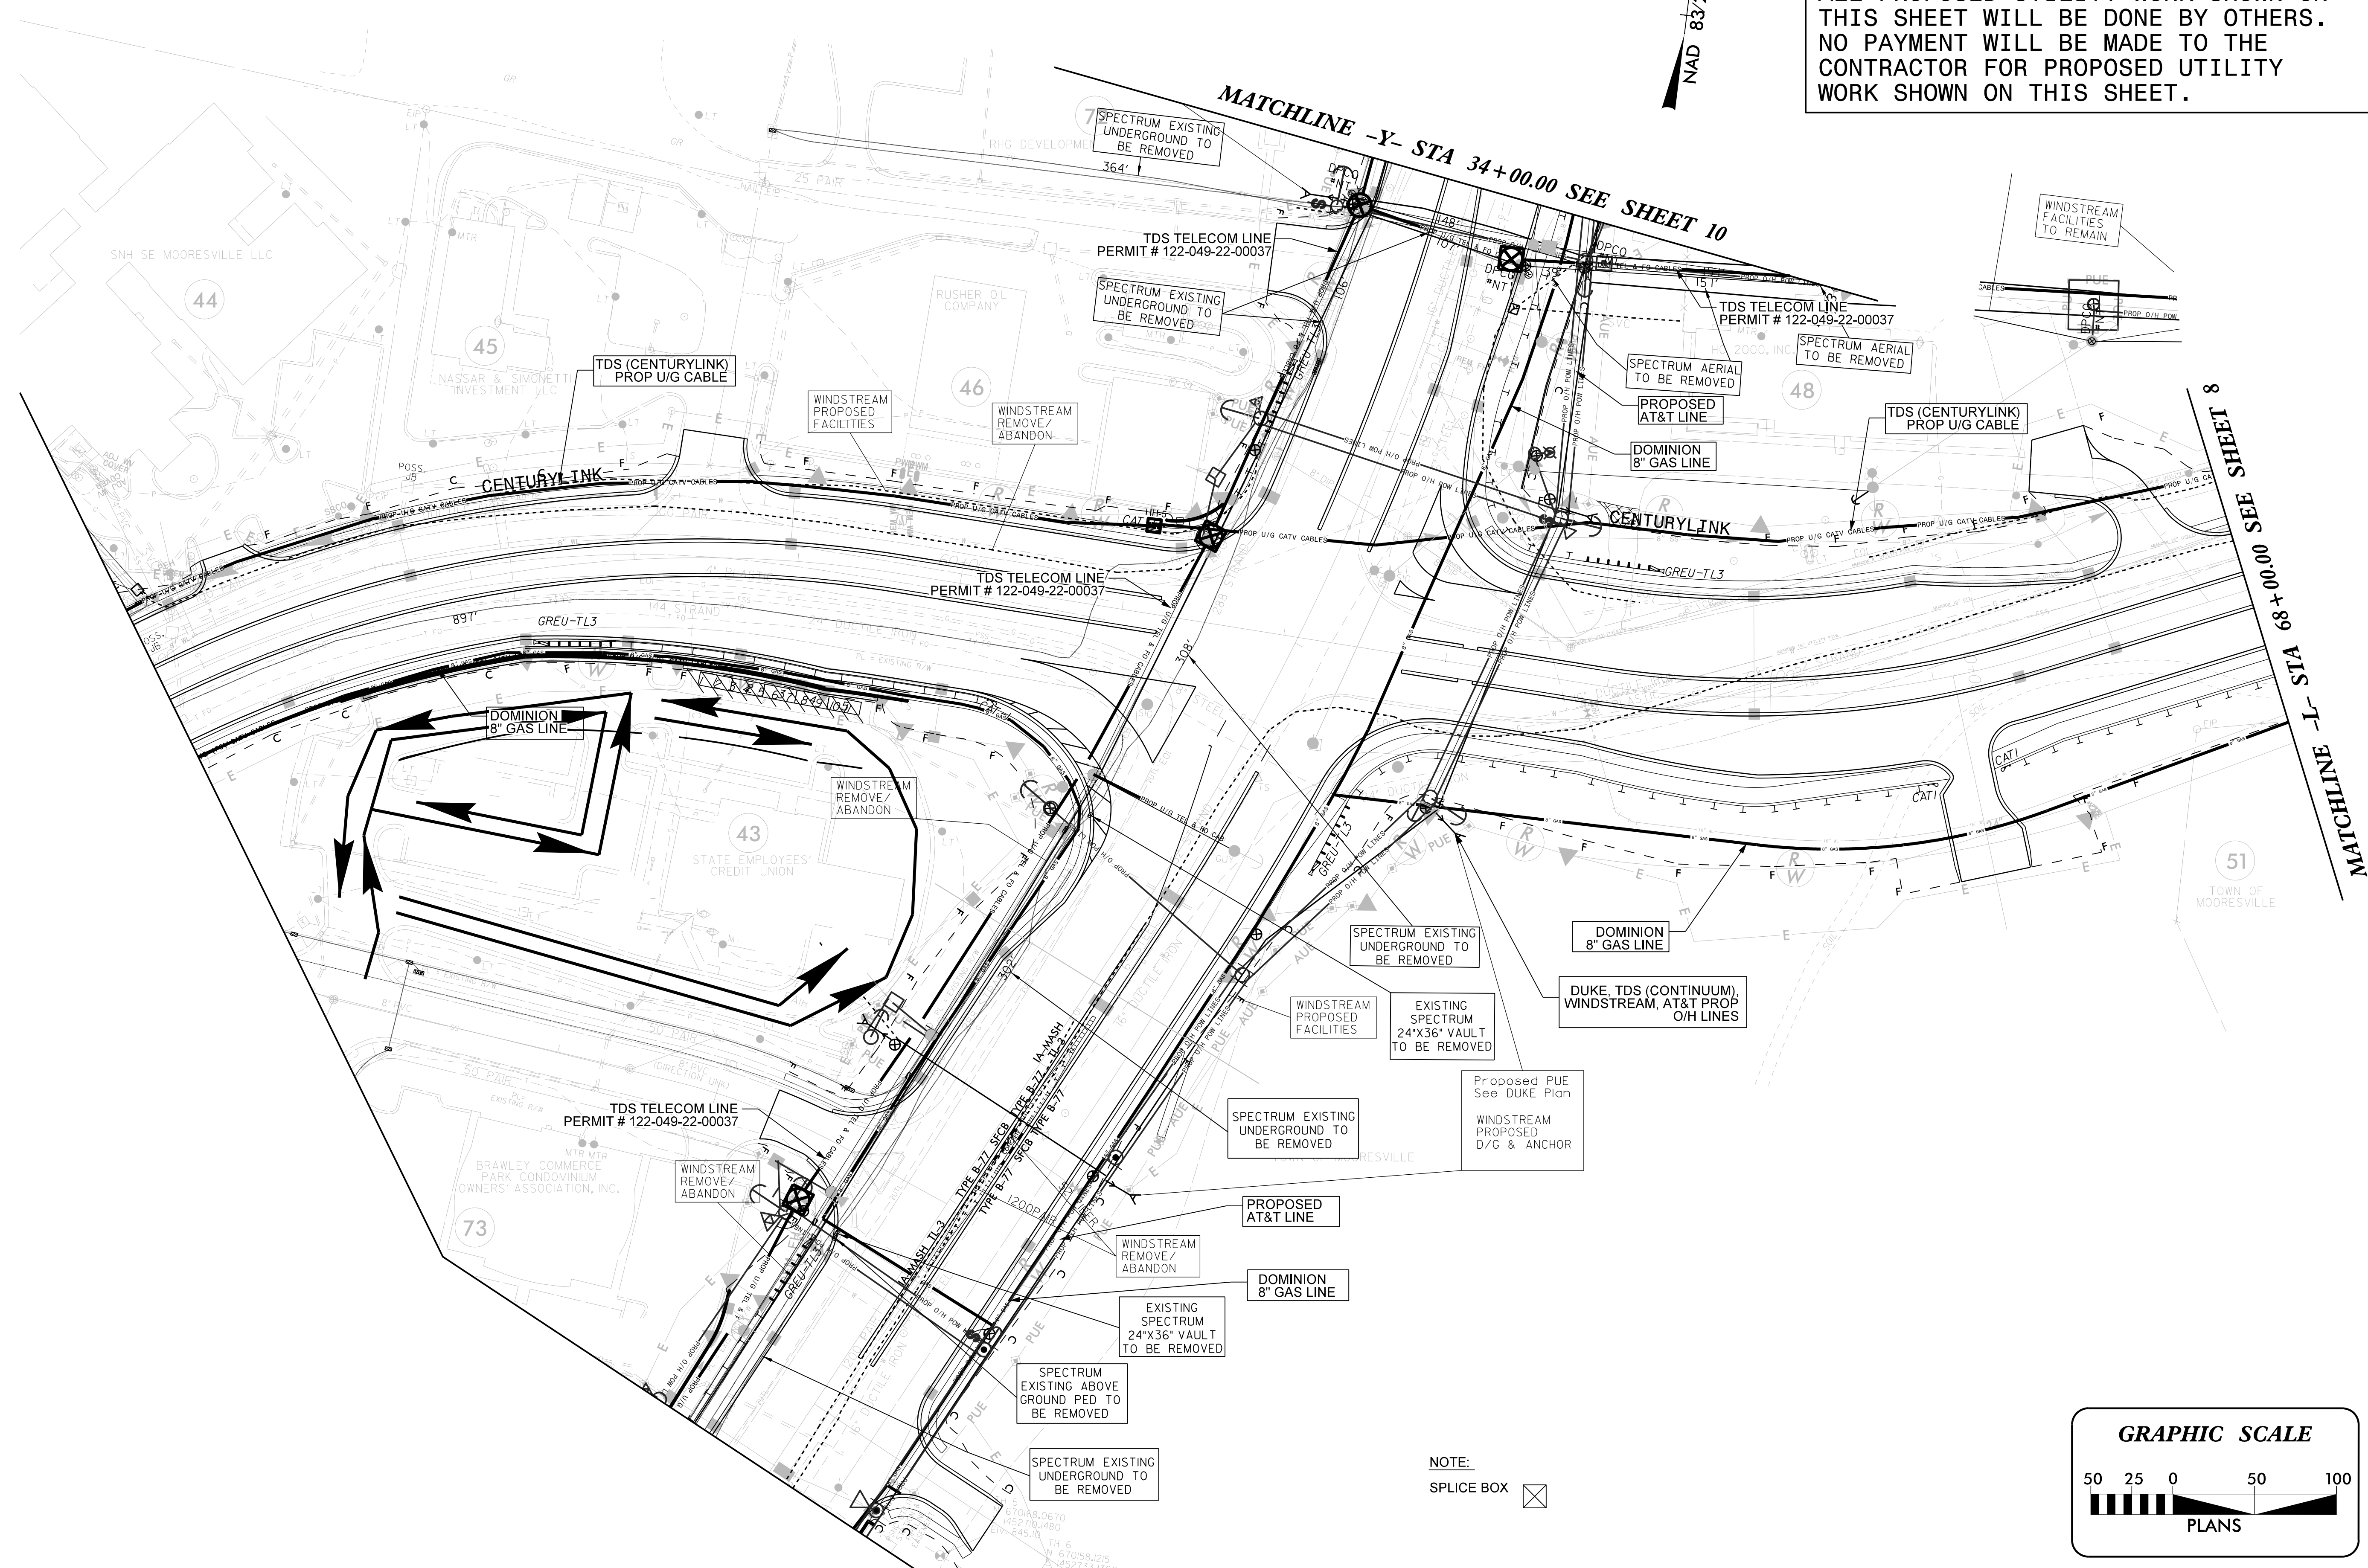

NO.	ISSUED FOR PERMITS	REVISIONS	ENG.	DATE
0				XX/XX/2022

PROJECT NAME:	NCDOT PROJECT R-3833C
DRAWING TITLE:	DISTRIBUTION CROSSING PERMIT DETAIL DRAWINGS
DRAWN BY:	GMM
CHECKED BY:	MRB
APPROVED BY:	xxx
DATE:	05/13/22
SCALE:	AS NOTED
FILE NUMBER:	
SHEET:	U0-07

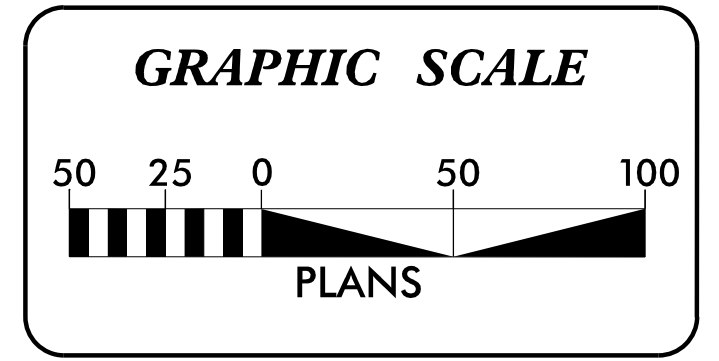

NOTE:
SPlice BOX

THIS SHEET CORRESPONDS TO ROADWAY SHEET No.