

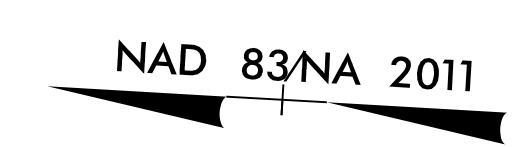


UTILITIES BY OTHERS

NOTE:
ALL PROPOSED UTILITY WORK SHOWN ON THIS SHEET WILL BE DONE BY OTHERS. NO PAYMENT WILL BE MADE TO THE CONTRACTOR FOR PROPOSED UTILITY WORK SHOWN ON THIS SHEET.

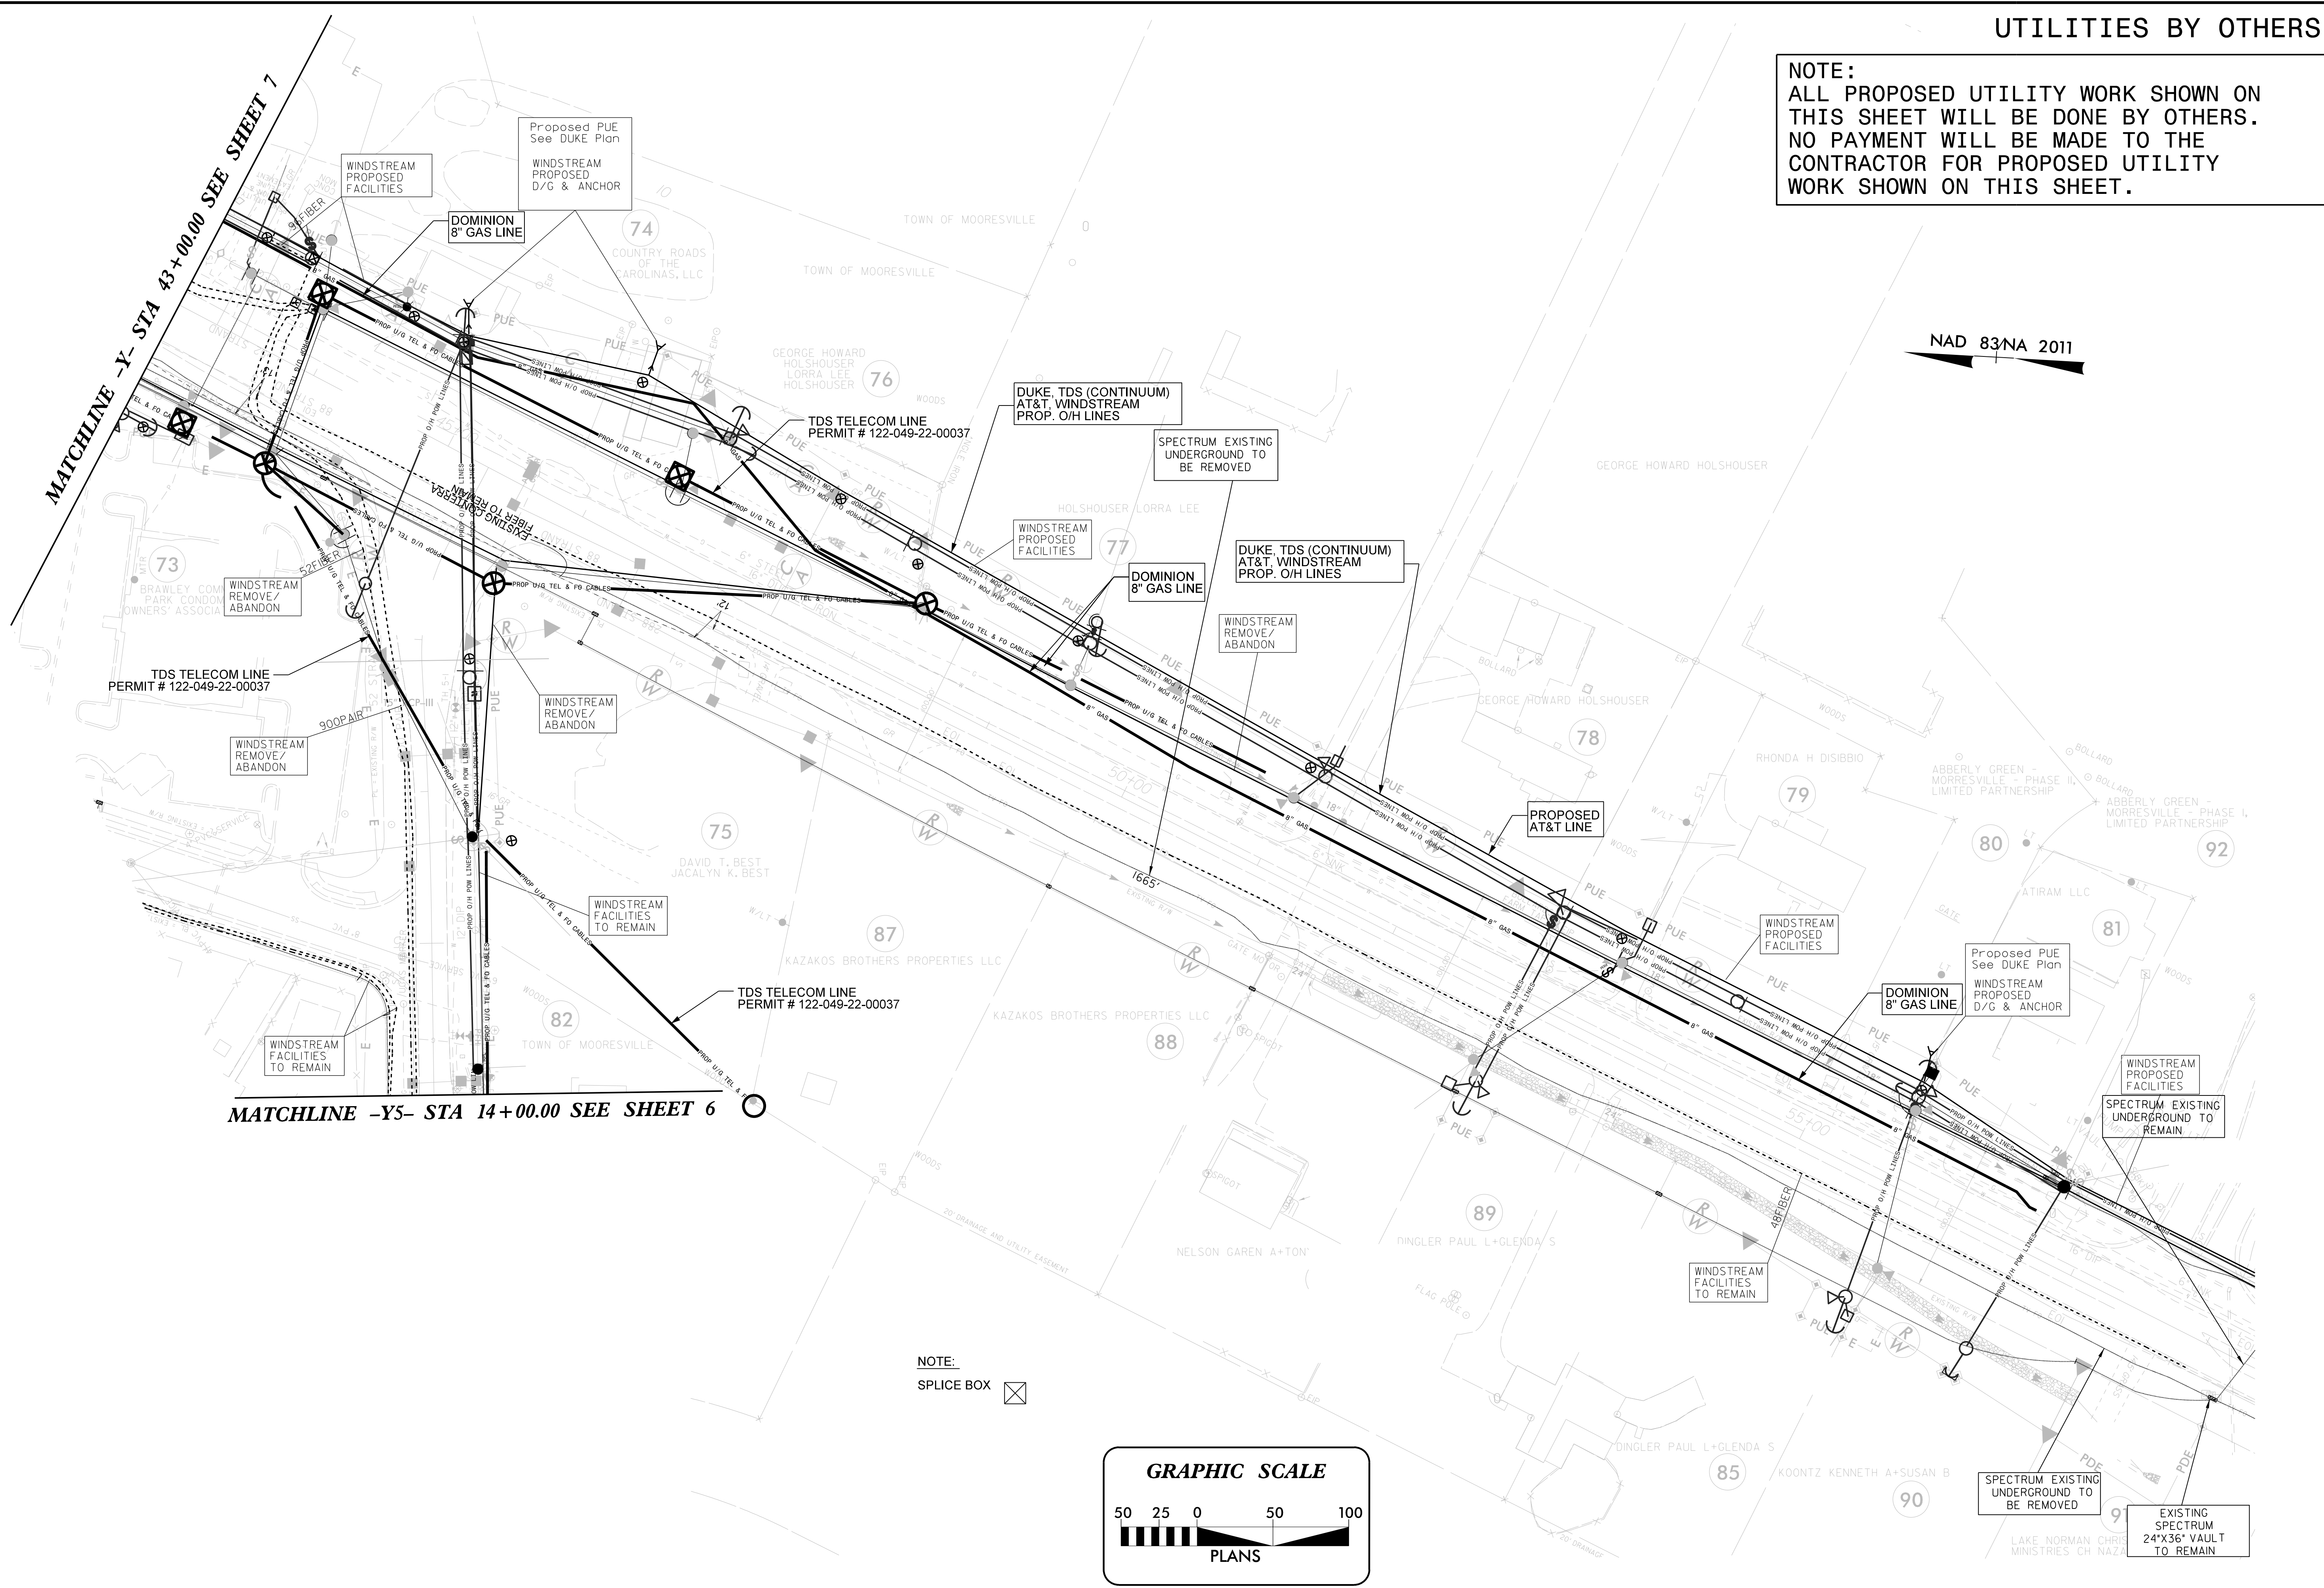

NOTE:
SPICE BOX

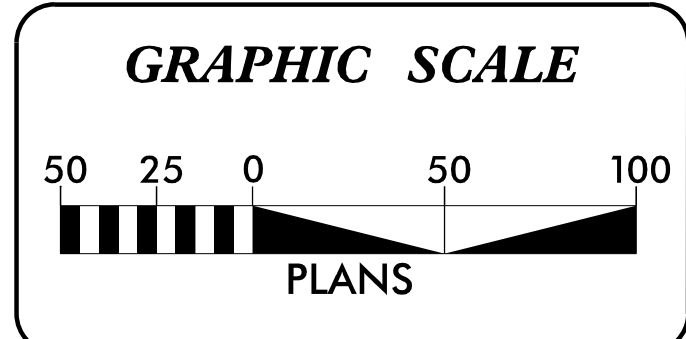

Stantec



North 811
Carolina
www.nc811.org

NO.	DATE	REVISIONS
0	01/2022	ISSUED FOR PERMITS

PROJECT NAME:	NC DOT PROJECT R-3833C
DRAWING TITLE:	DISTRIBUTION CROSSING PERMIT DETAIL DRAWINGS
DRAWN BY:	GMM
CHECKED BY:	MRB
APPROVED BY:	xxx
DATE:	05/13/22
SCALE:	AS NOTED
FILE NUMBER:	
SHEET:	UO-11

THIS SHEET CORRESPONDS TO ROADWAY SHEET No.