


5/14/2023 4:44:51 PM jgelle

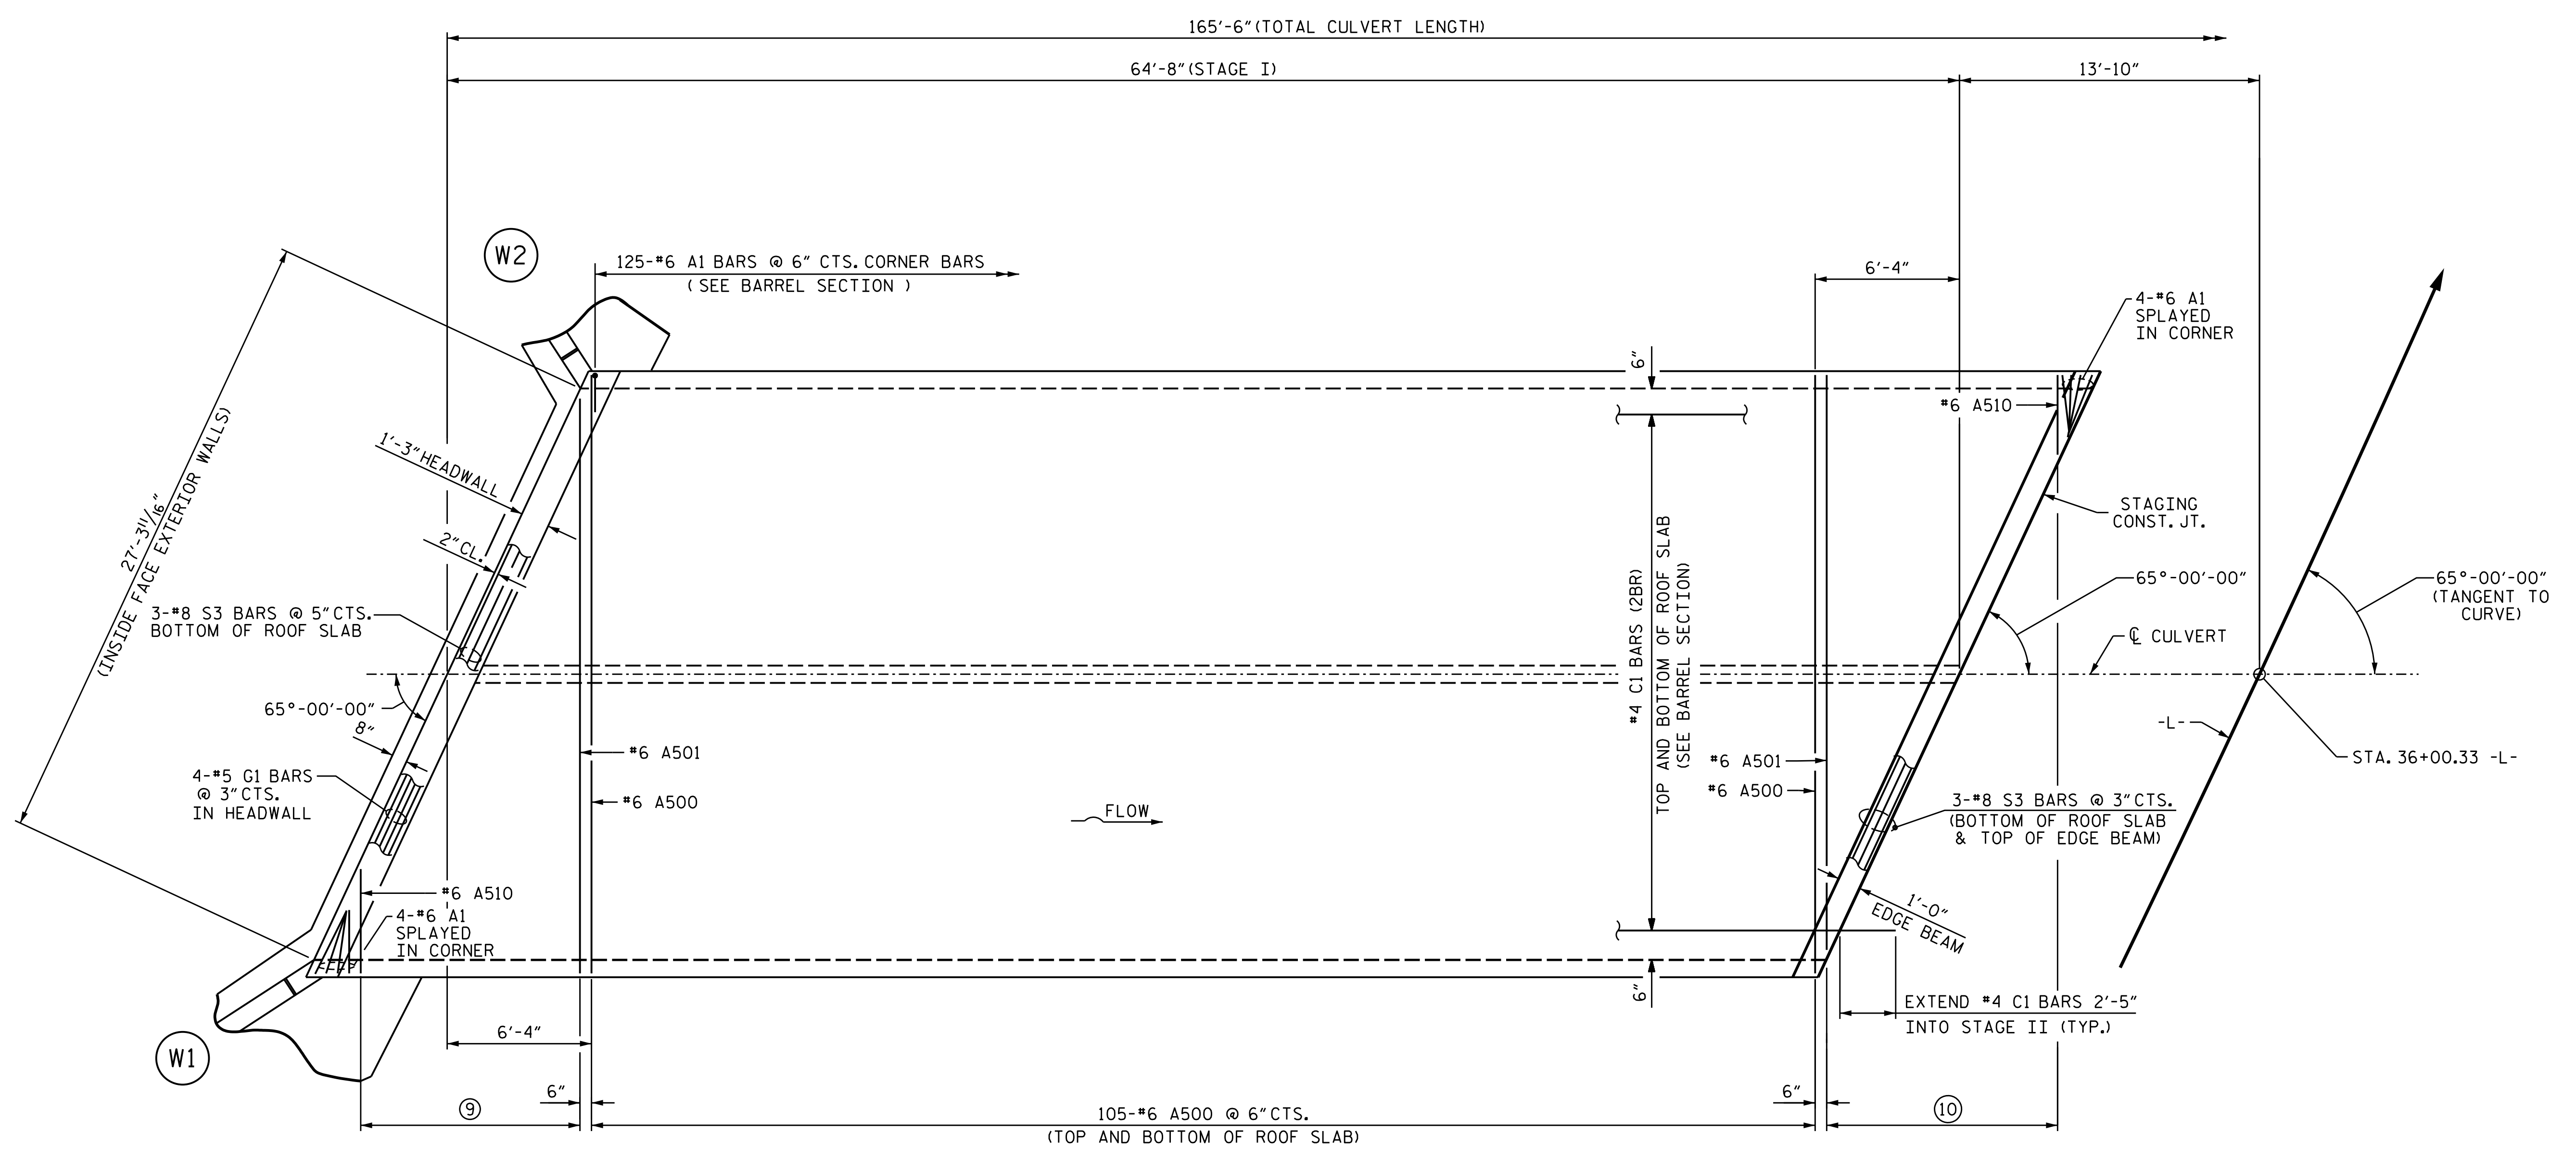


ROOF SLAB PLAN - STAGE I

(2BR) DENOTES 2 BAR RUN

⑨ AND ⑩ #6 A501 THRU #6 A510 (2 BARS PER MARK) @ 6" CTS. TOP AND BOTTOM OF ROOF SLAB

PROJECT NO. R-3833C
IREDELL COUNTY
 STATION: 36+00.33 -L-

DRAWN BY : J. B. GETLE DATE : 08/01/19
 CHECKED BY : M. B. ISENHOUR DATE : 02/06/20
 DESIGN ENGINEER OF RECORD: M. B. ISENHOUR DATE : 05/04/23

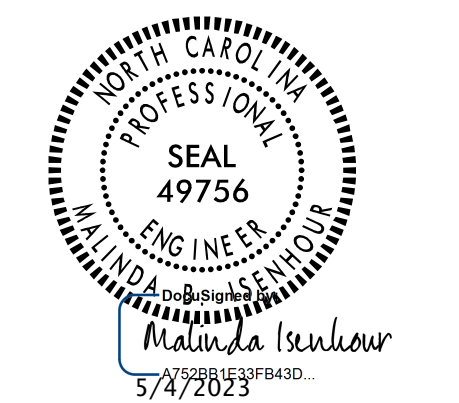

DOCUMENT NOT CONSIDERED FINAL UNLESS ALL SIGNATURES COMPLETED

STATE OF NORTH CAROLINA
 DEPARTMENT OF TRANSPORTATION
 RALEIGH

DOUBLE 12 FT. X 9 FT. CONCRETE BOX CULVERT
 65°00'00" SKEW
 STAGE I

REVISIONS						SHEET NO.
NO.	BY:	DATE:	NO.	BY:	DATE:	C-11
1			3			TOTAL SHEETS
2			4			16

U:\Structures\Culvert\Drawings\38333C_SMLL_CU_01.dgn