

09.08/299

See Sheet 1A For Index of Sheets
See Sheet 1B For Conventional Symbols
See Sheets 1C-1F For Survey Control Sheets



STATE OF NORTH CAROLINA
DIVISION OF HIGHWAYS

IREDELL COUNTY

**LOCATION: SR 1100 BRAWLEY SCHOOL ROAD FROM
SR 1116 TALBERT ROAD TO
1000' EAST OF US 21
TYPE OF WORK: UTILITY BY OTHERS**


NOTE:
ALL PROPOSED UTILITY WORK SHOWN ON THIS SHEET WILL
BE DONE BY OTHERS. NO PAYMENT WILL BE MADE TO THE
CONTRACTOR FOR PROPOSED UTILITY
WORK SHOWN ON THIS SHEET.

TIP PROJECT: R-3833C

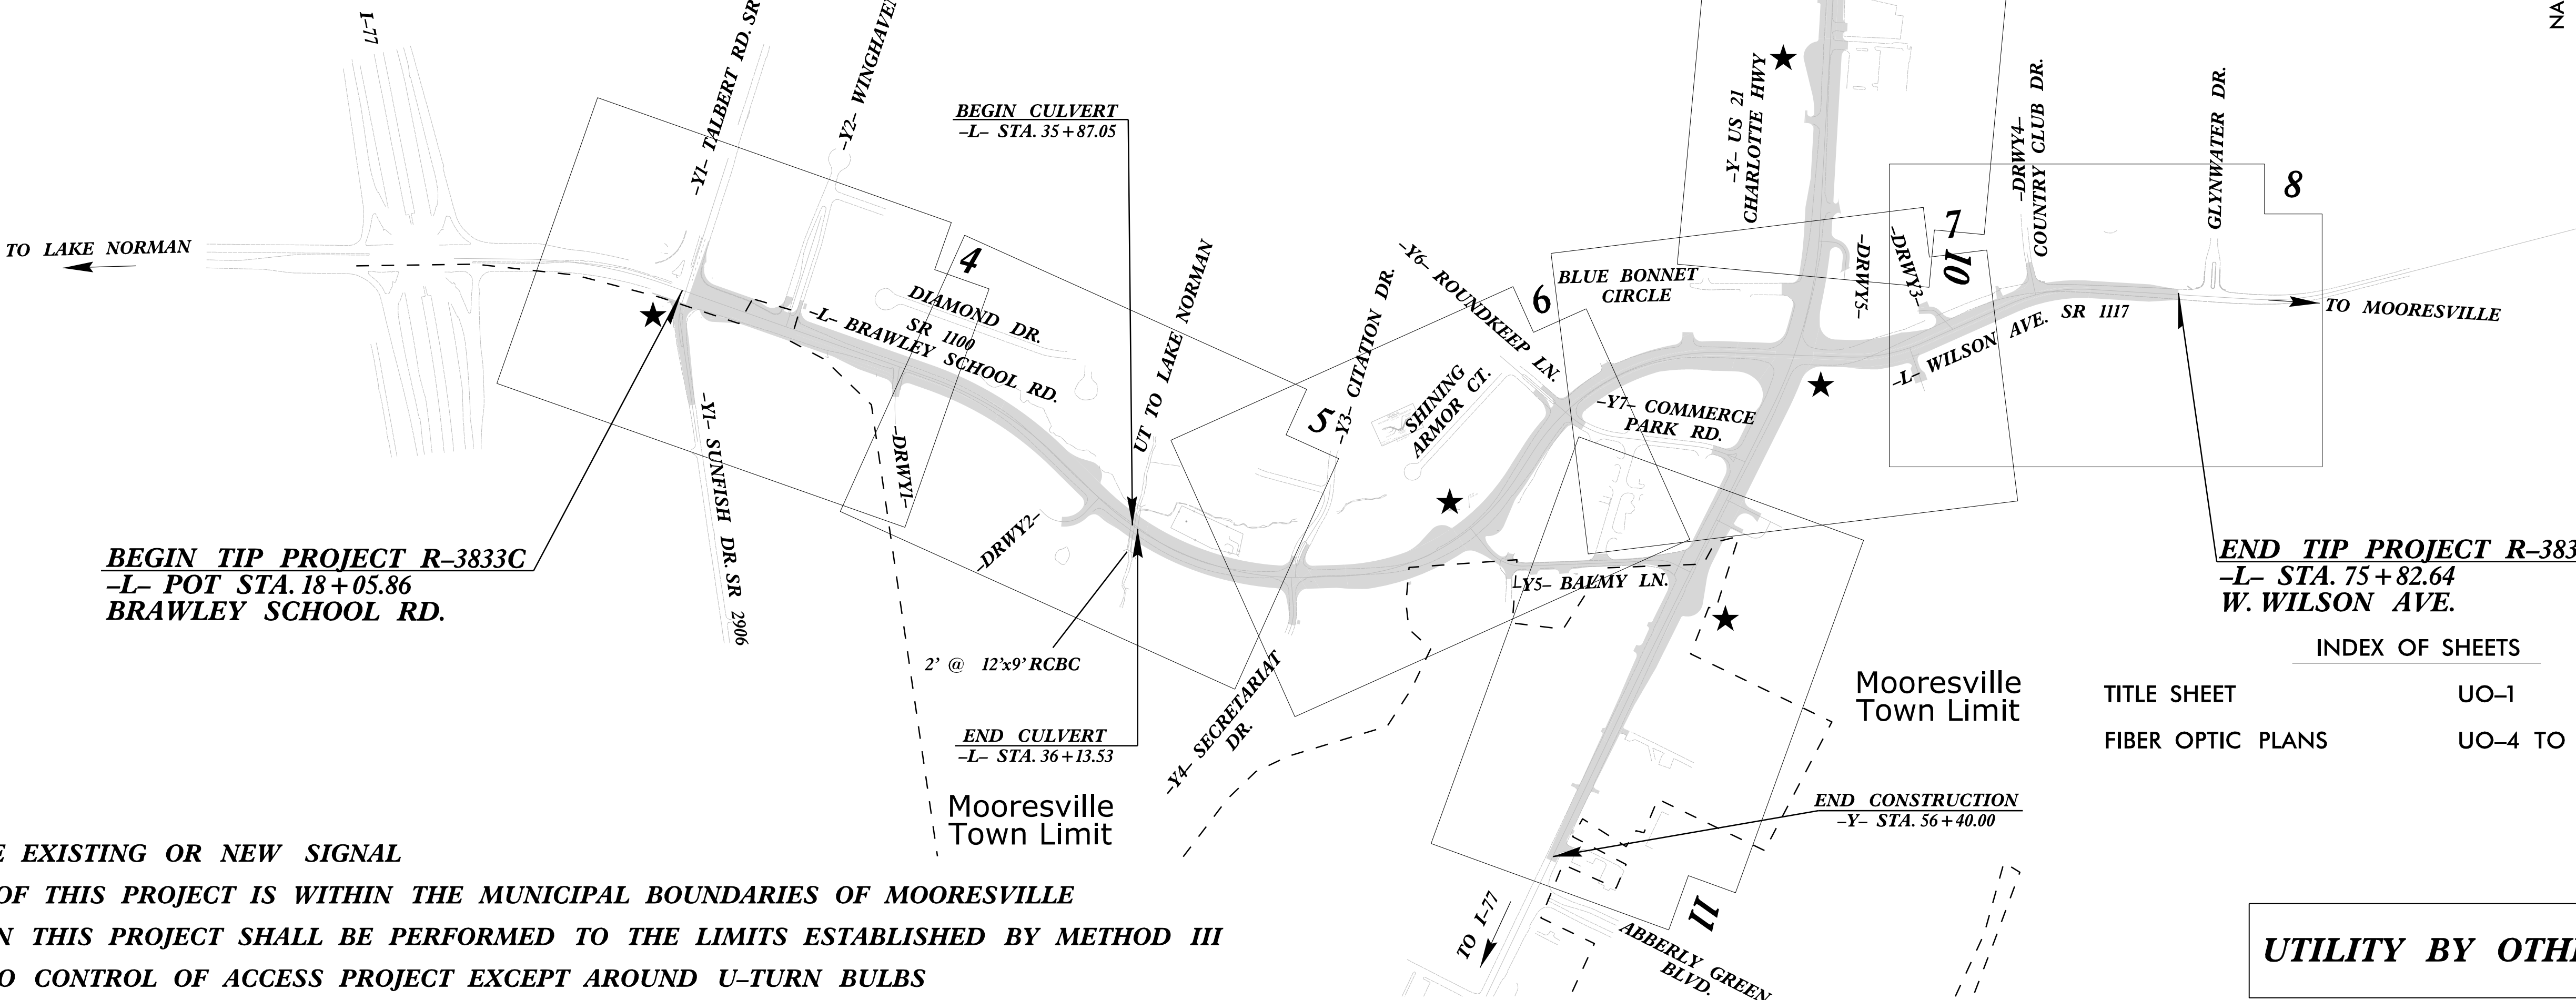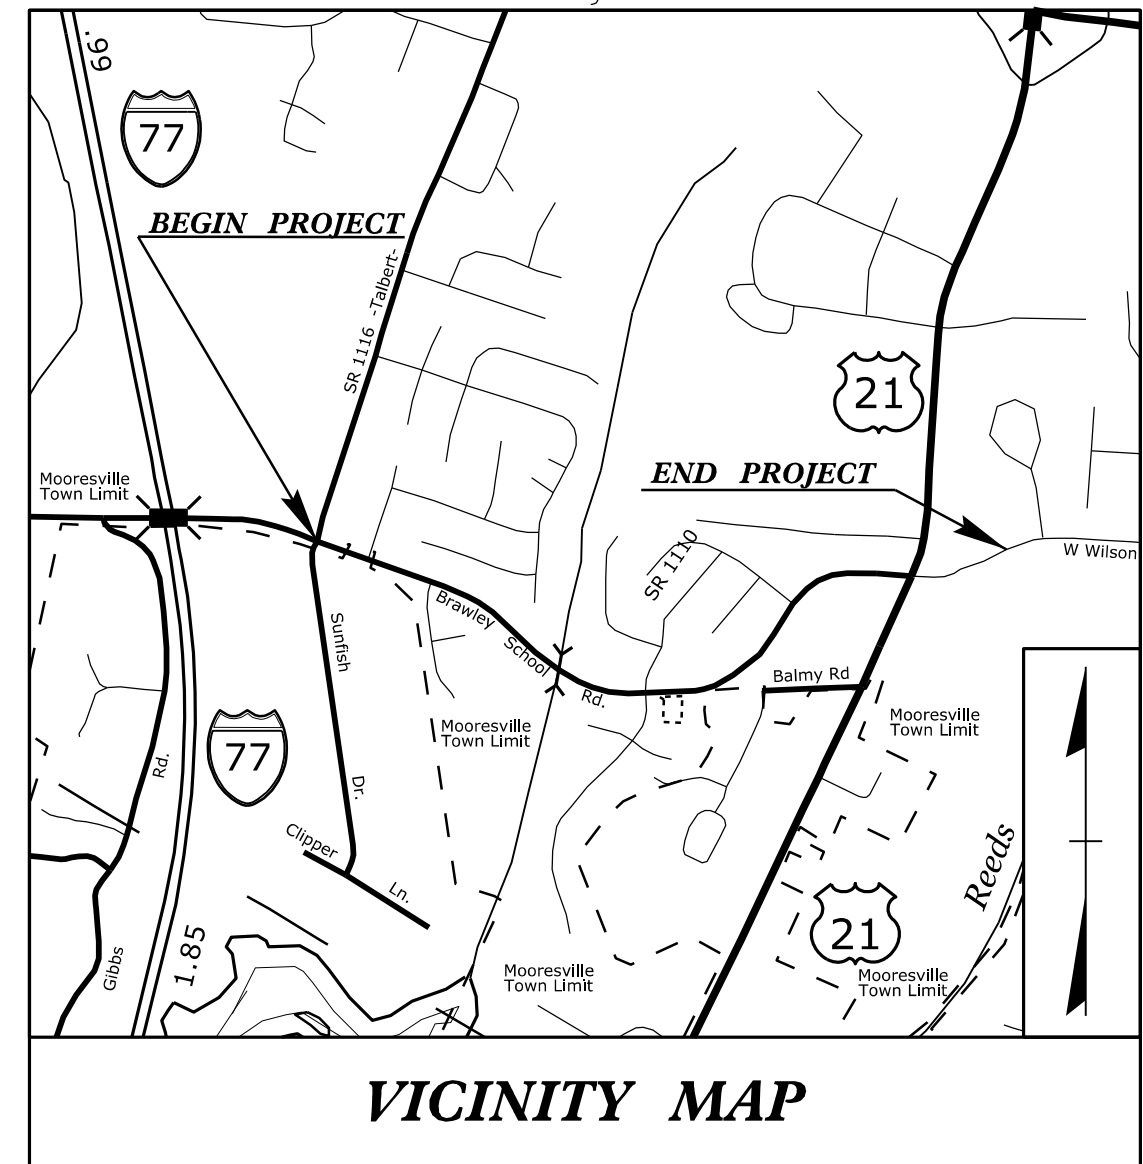

★ UPGRADE EXISTING OR NEW SIGNAL
A PORTION OF THIS PROJECT IS WITHIN THE MUNICIPAL BOUNDARIES OF MOORESVILLE
CLEARING ON THIS PROJECT SHALL BE PERFORMED TO THE LIMITS ESTABLISHED BY METHOD III
THIS IS A NO CONTROL OF ACCESS PROJECT EXCEPT AROUND U-TURN BULBS

INDEX OF SHEETS	
TITLE SHEET	UO-1
FIBER OPTIC PLANS	UO-4 TO UO-11

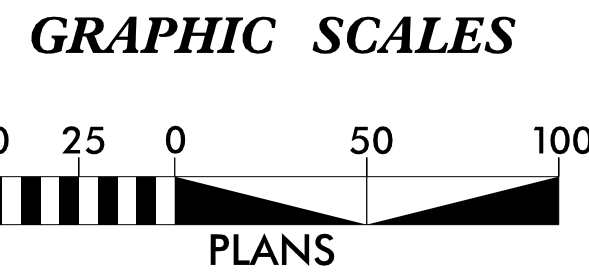

- UTILITY OWNERS WITH CONFLICTS**
- (A) POWER DISTRIBUTION - DUKE ENERGY
 - (B) COMMUNICATIONS - AT&T
 - (C) COMMUNICATIONS - CONTERRA
 - (D) COMMUNICATIONS - CHARTER (SPECTRUM)
 - (E) COMMUNICATIONS - WINDSTREAM
 - (F) COMMUNICATIONS - TDS (CONTINUUM)
 - (G) COMMUNICATIONS - LEVEL3 (CENTURYLINK)
 - (H) GAS - DOMINION ENERGY

Prepared In The Office of:


Stantec
Stantec Consulting Services Inc.
801 Jones Franklin Road
Suite 300
Raleigh, NC 27606
Tel. (919) 851-6866 Fax. (919) 851-7024
www.stantec.com License No. F-0672

for the North Carolina Department of Transportation
2012 STANDARD SPECIFICATIONS

STANTEC CONTACT:
MELVIN R. BRIGGS
UTILITY COORDINATOR

NC DOT DIVISION 12 CONTACT:
CHAD DREWERY
DIVISION 12 UTILITY ENGINEER



ROADWAY DESIGN ENGINEER
A. DEAN SARVIS, P.E.
PROJECT ENGINEER

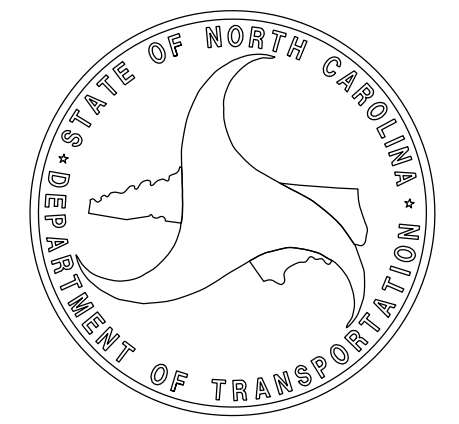

4/3/2023 C:\Users\aboykin\Desktop\Brawley School Rd_MBR\figgs_Utl\IR3833C_Utl_1_tsh_U0-01_tsh.dgn aboykin

UTILITIES BY OTHERS

NOTE:
ALL PROPOSED UTILITY WORK SHOWN ON THIS SHEET WILL BE DONE BY OTHERS. NO PAYMENT WILL BE MADE TO THE CONTRACTOR FOR PROPOSED UTILITY WORK SHOWN ON THIS SHEET.

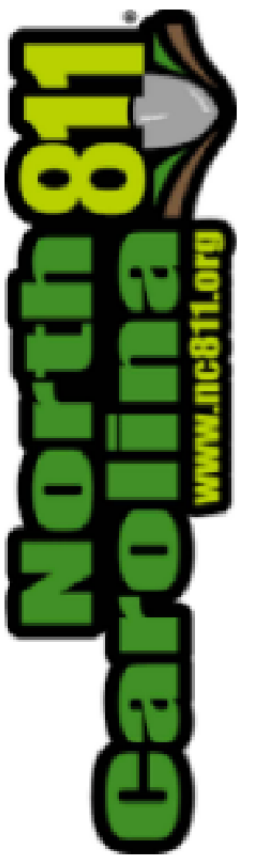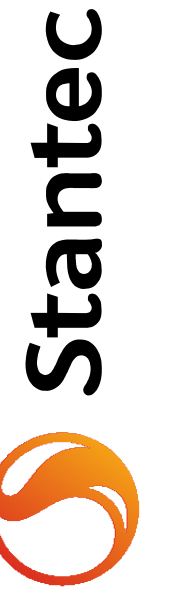


© 01/2022


NO.	ISSUED FOR PERMITS	REVISIONS	DATE
0			XX/XX/2022

PROJECT NAME:	NCDOT PROJECT R-3833C
DRAWING TITLE:	DISTRIBUTION CROSSING PERMIT DETAIL DRAWINGS
DRAWN BY:	GMM
CHECKED BY:	MRB
APPROVED BY:	XXX
DATE:	05/13/22
SCALE:	AS NOTED
FILE NUMBER:	
SHEET:	U0-04

THIS SHEET CORRESPONDS TO ROADWAY SHEET No.


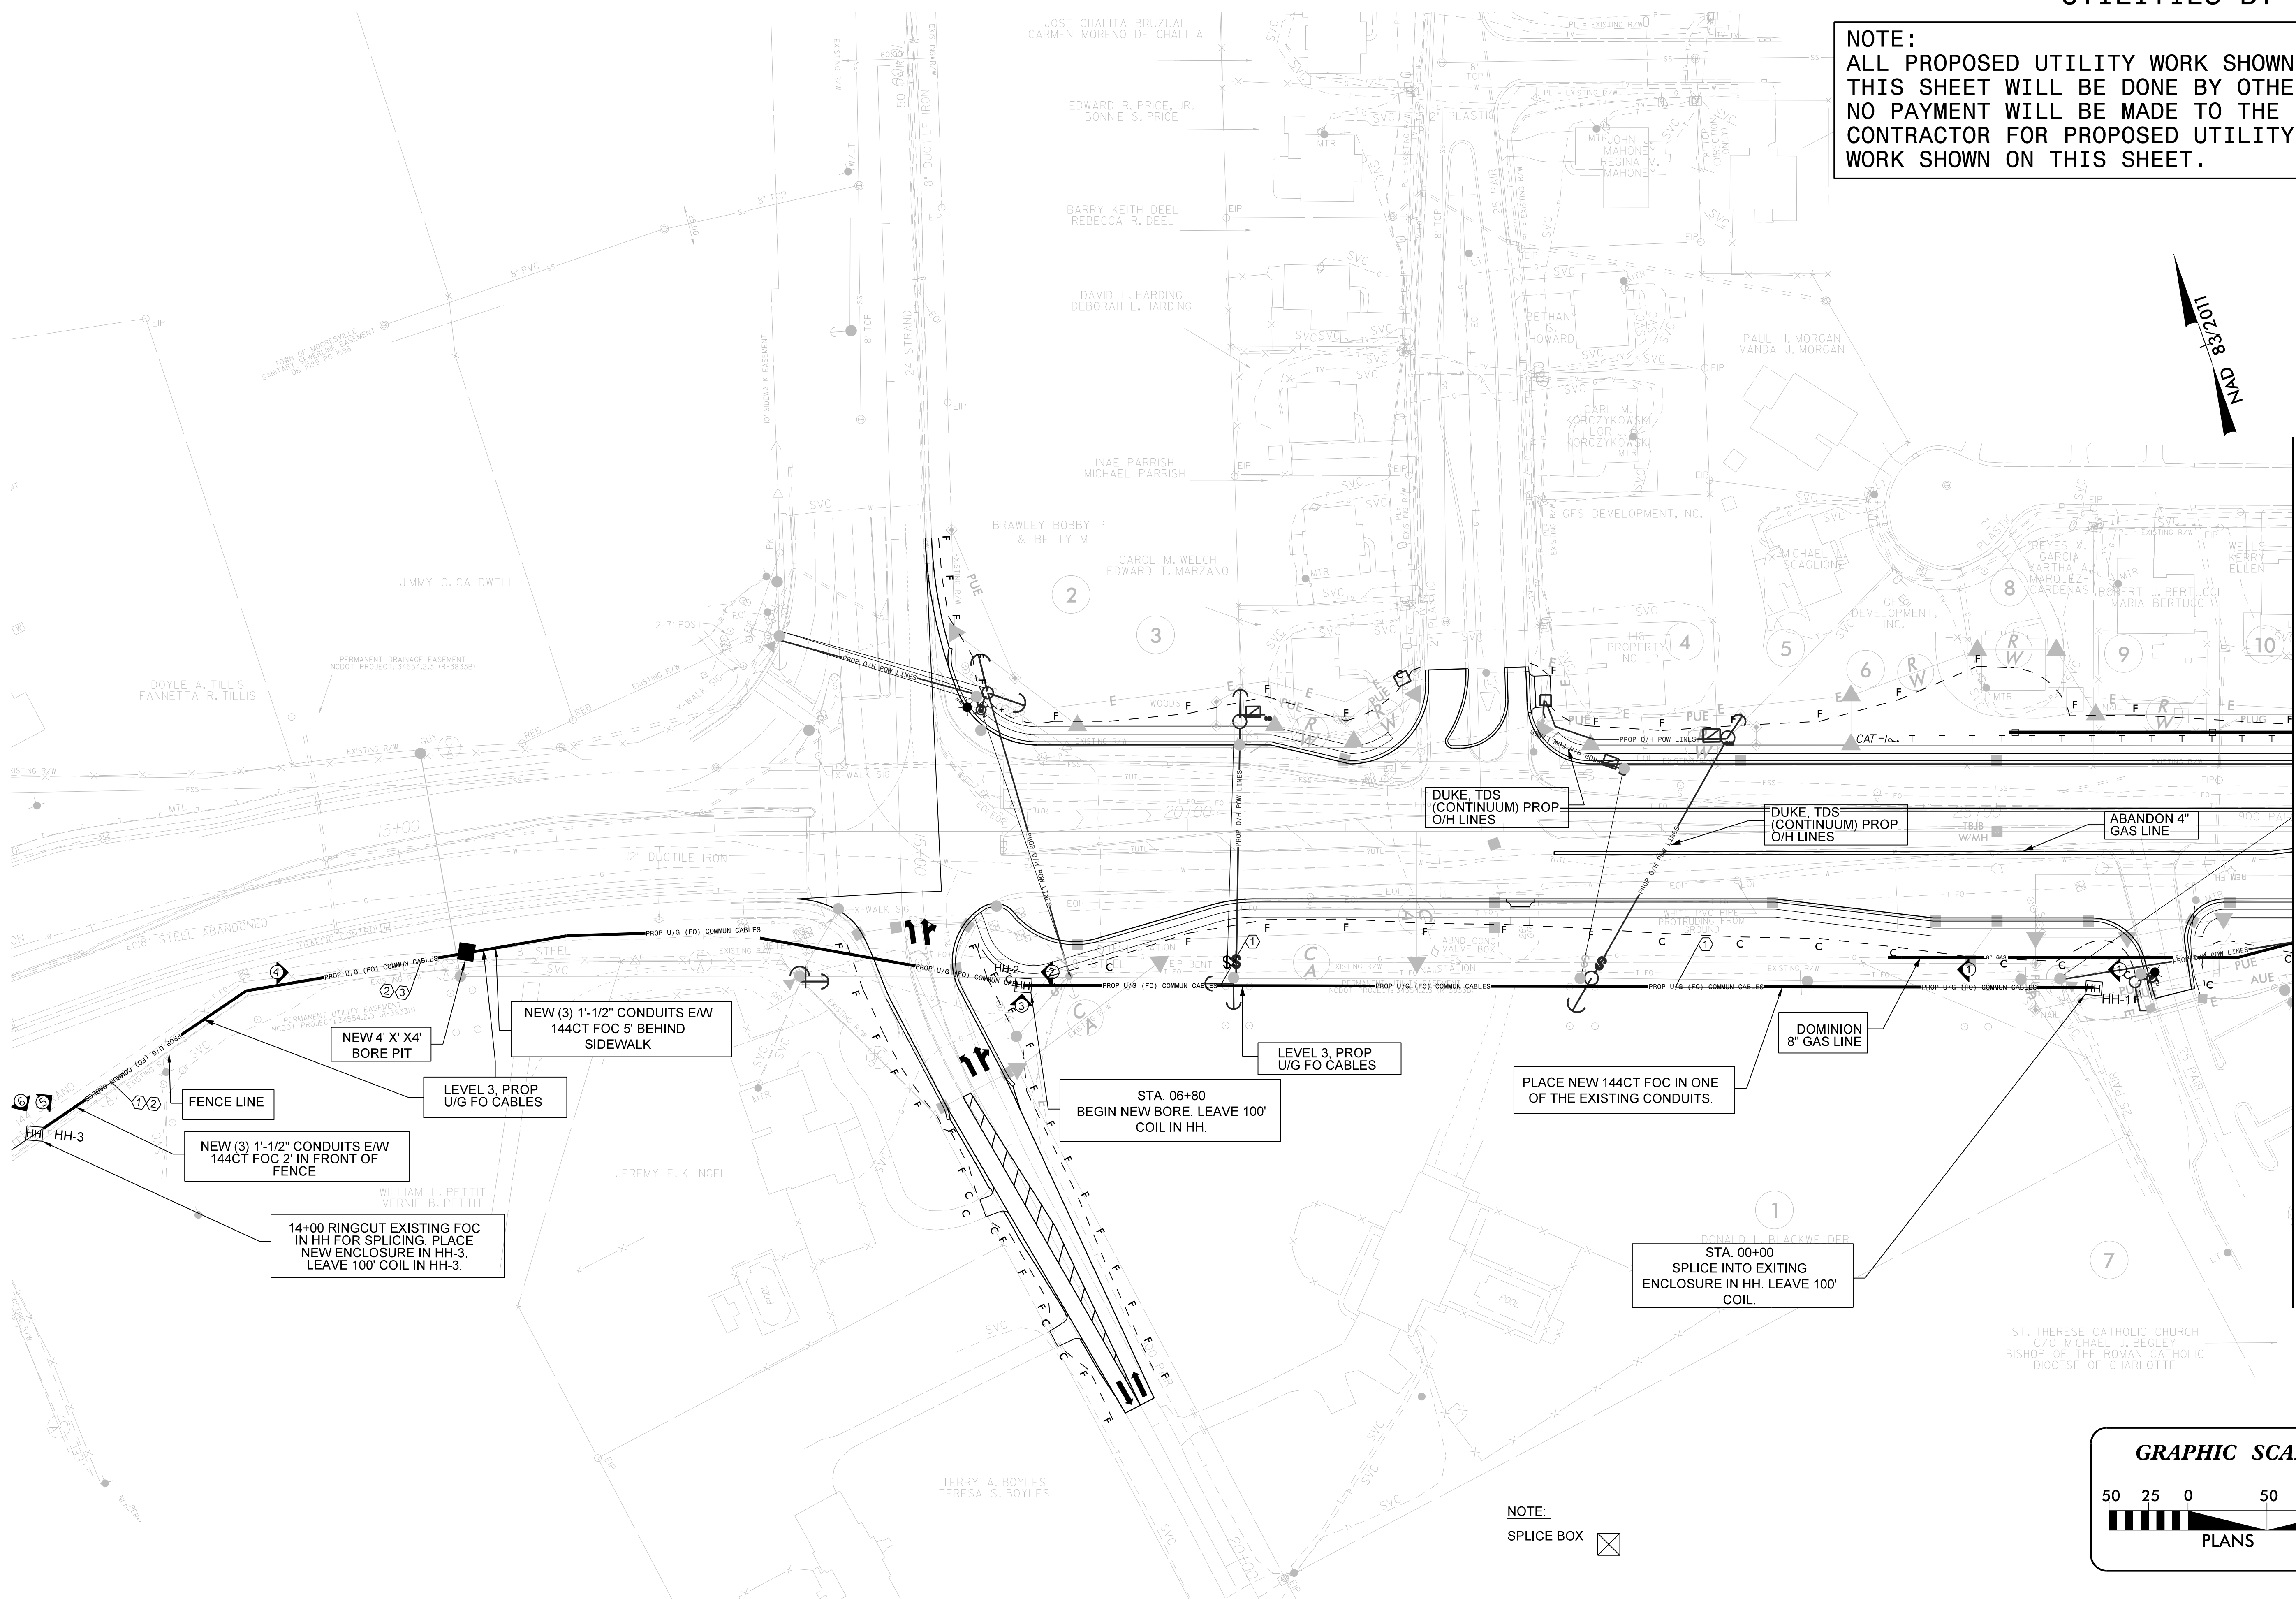


MATCHLINE -L- STA 27+00.00 SEE SHEET 5

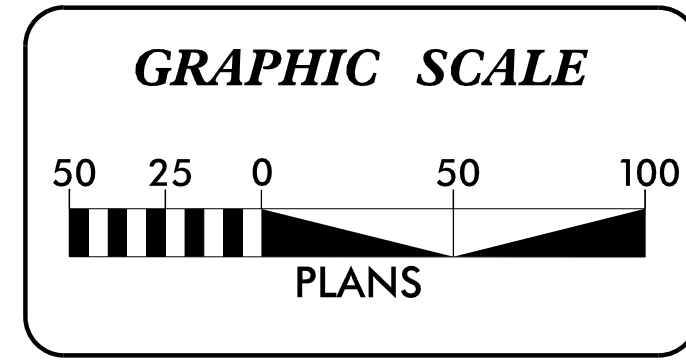

NOTE:
SPLICE BOX

NOTE:
 ALL PROPOSED UTILITY WORK SHOWN ON THIS SHEET WILL BE DONE BY OTHERS. NO PAYMENT WILL BE MADE TO THE CONTRACTOR FOR PROPOSED UTILITY WORK SHOWN ON THIS SHEET.

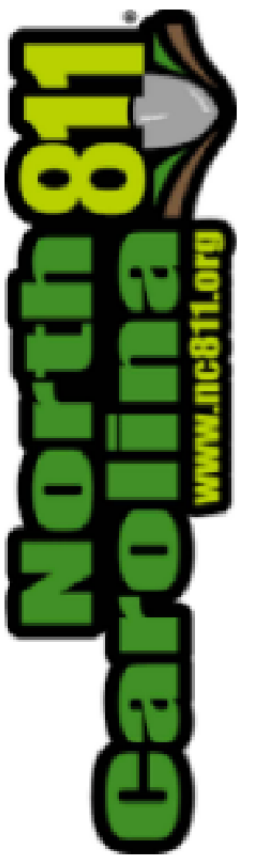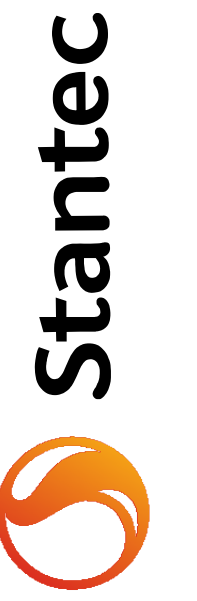


© 01/2022


NO.	REVISIONS	DATE
0	ISSUED FOR PERMITS	XX/XX/2022

PROJECT NAME:	NCDOT PROJECT R-3833C
DRAWING TITLE:	DISTRIBUTION CROSSING PERMIT DETAIL DRAWINGS
DRAWN BY:	GMM
CHECKED BY:	MRB
APPROVED BY:	xxx
DATE:	05/13/22
SCALE:	AS NOTED
FILE NUMBER:	
SHEET:	U0-05

THIS SHEET CORRESPONDS TO ROADWAY SHEET No.



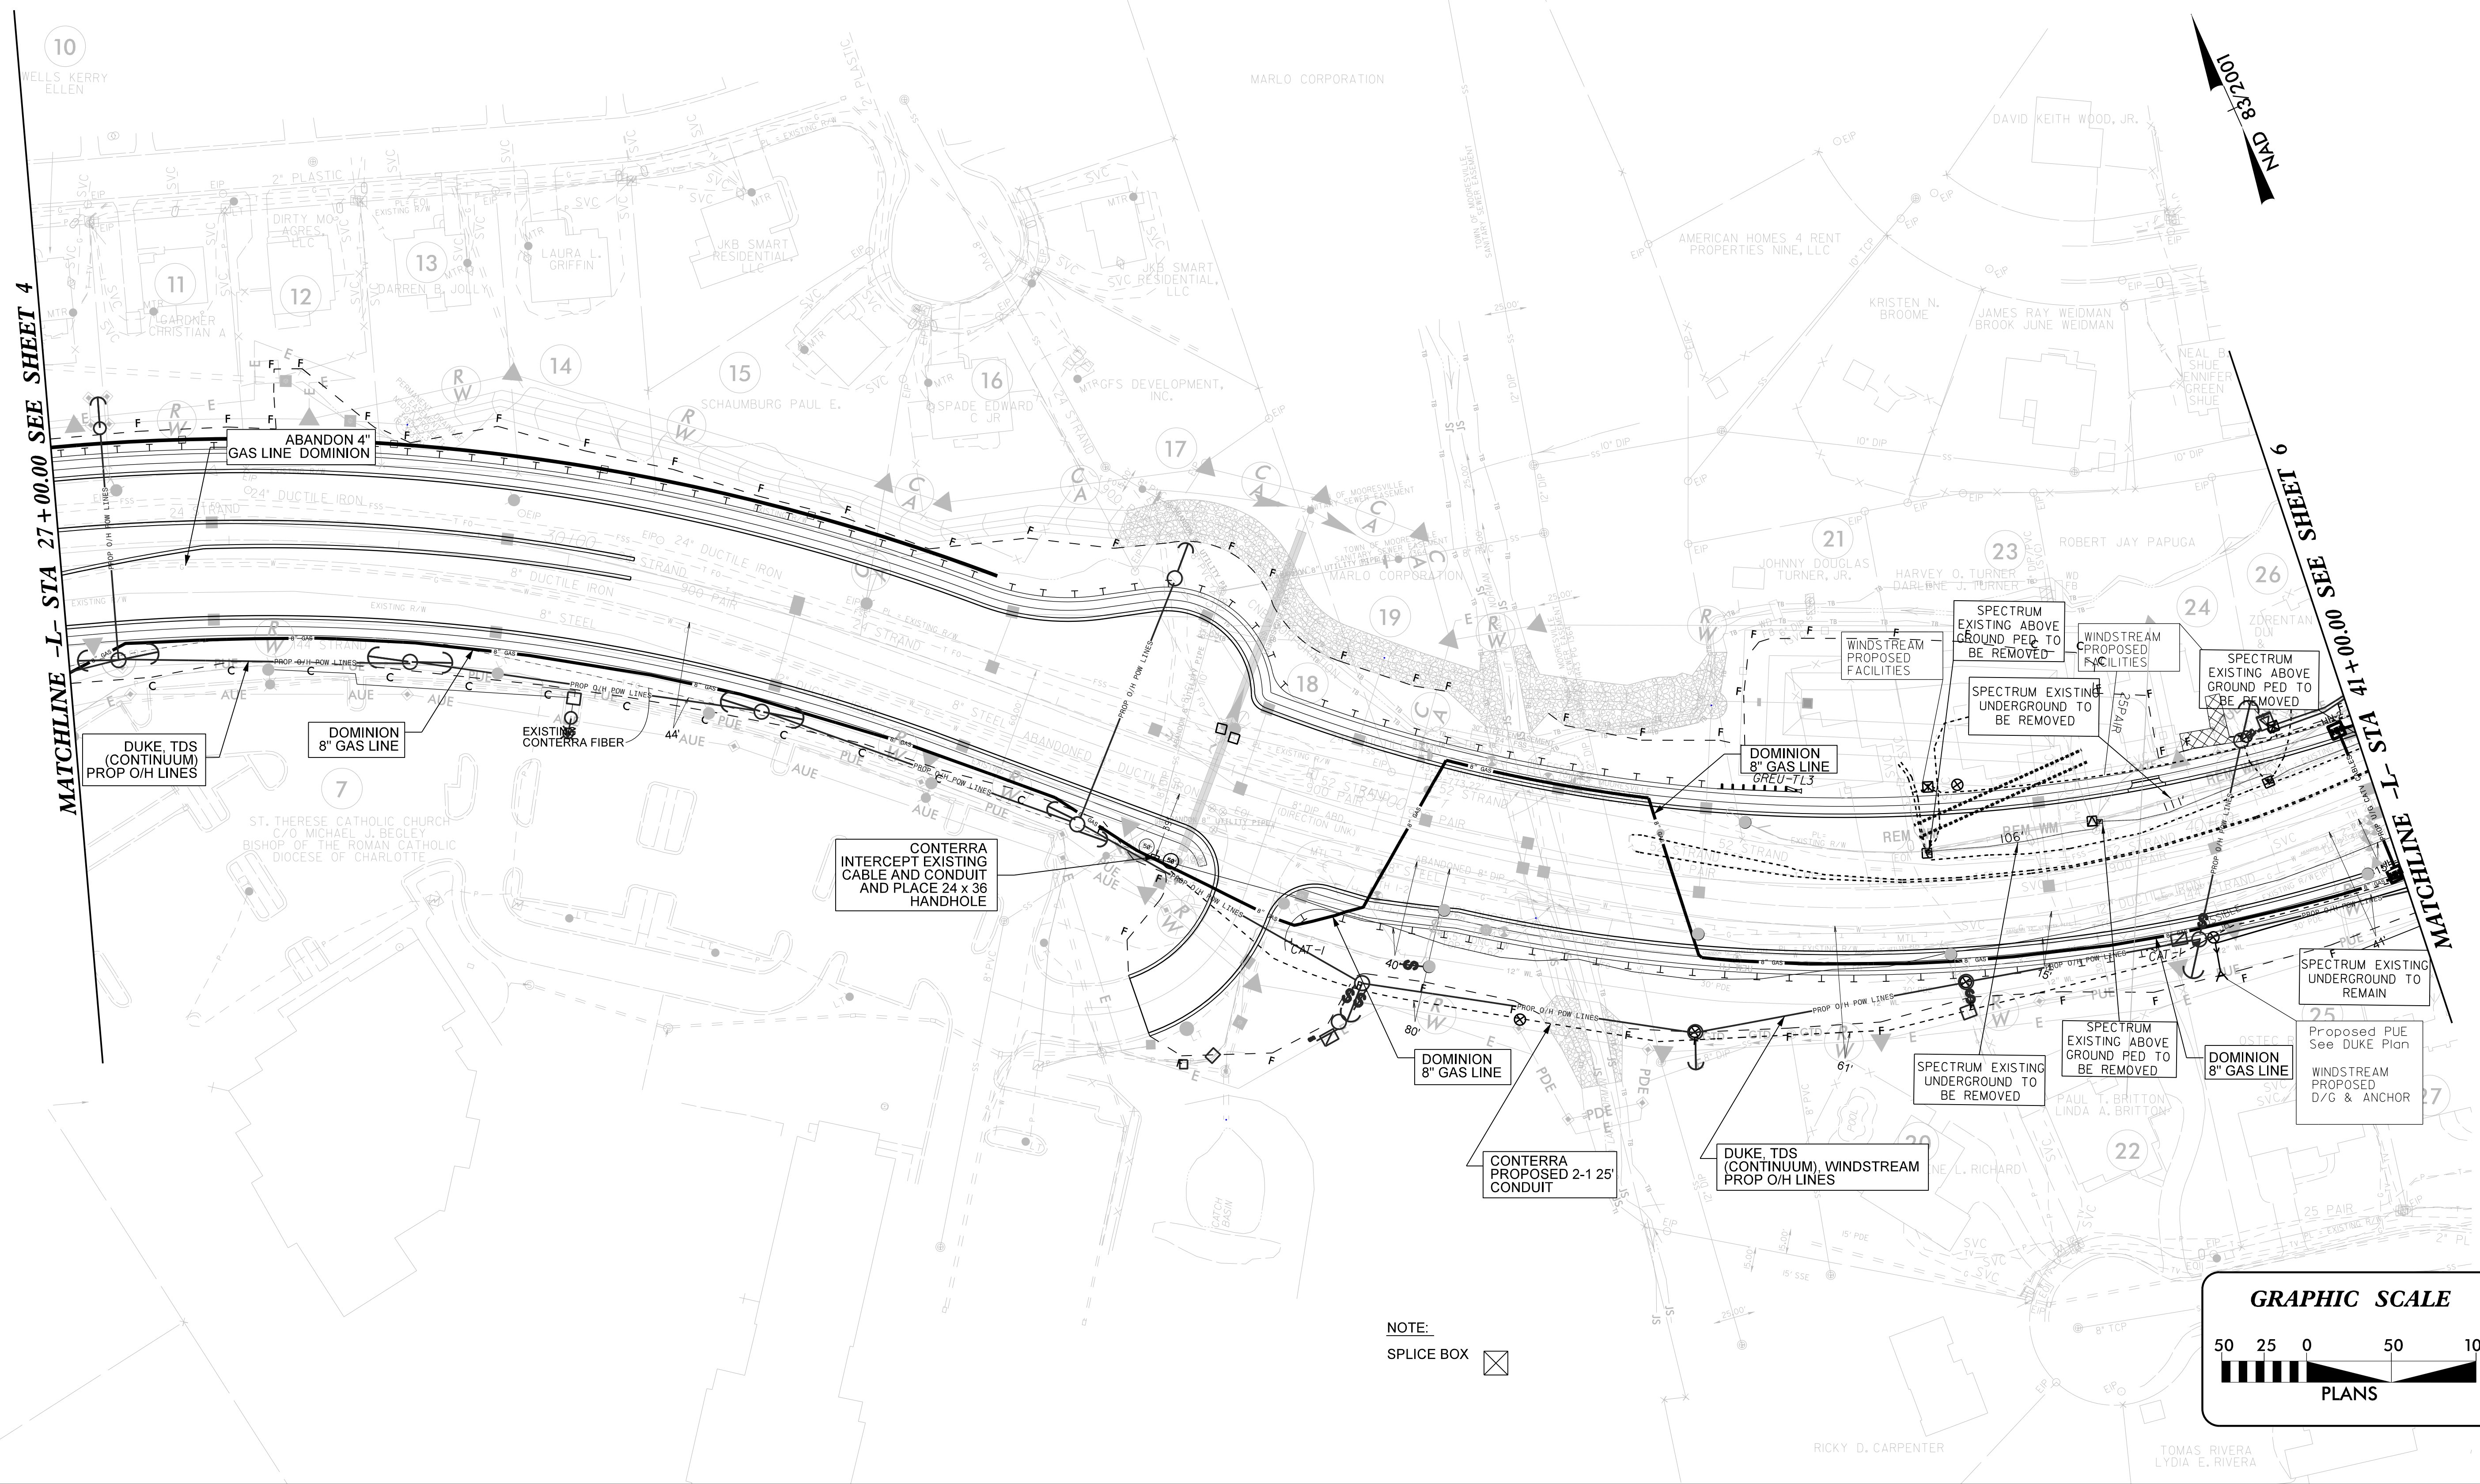


NOTE:
 SPLICE BOX

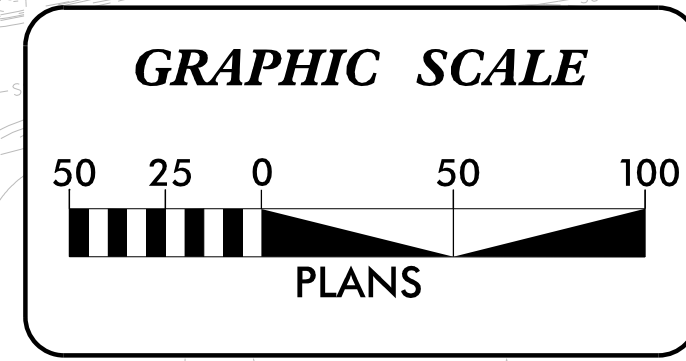

UTILITIES BY OTHERS

NOTE:
ALL PROPOSED UTILITY WORK SHOWN ON THIS SHEET WILL BE DONE BY OTHERS. NO PAYMENT WILL BE MADE TO THE CONTRACTOR FOR PROPOSED UTILITY WORK SHOWN ON THIS SHEET.

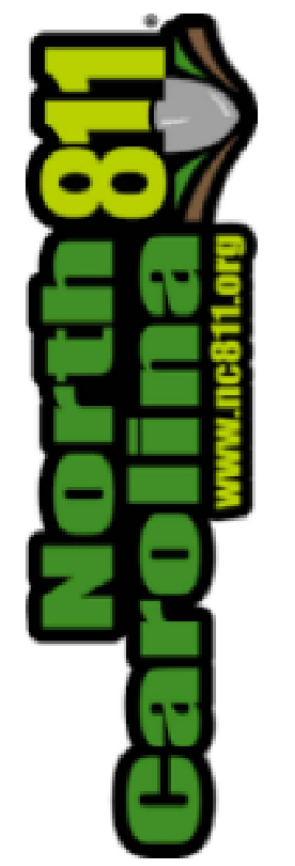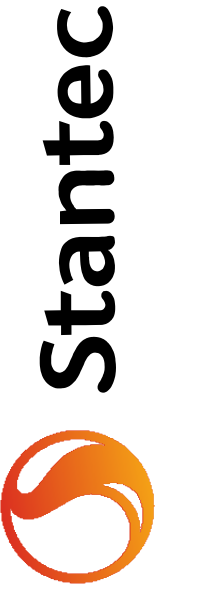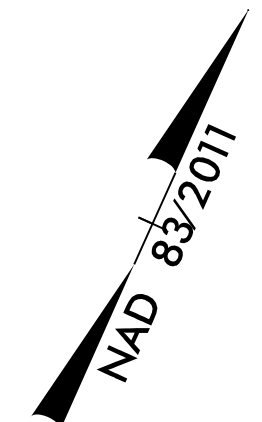


© 01/2022


NO.	ISSUED FOR PERMITS	REVISIONS	DATE
0			XX/XX/2022

PROJECT NAME:	NCDOT PROJECT R-3833C
DRAWING TITLE:	DISTRIBUTION CROSSING PERMIT DETAIL DRAWINGS
DRAWN BY:	GMM
CHECKED BY:	MRB
APPROVED BY:	XXX
DATE:	05/13/22
SCALE:	AS NOTED
FILE NUMBER:	
SHEET:	U0-06

THIS SHEET CORRESPONDS TO ROADWAY SHEET No.

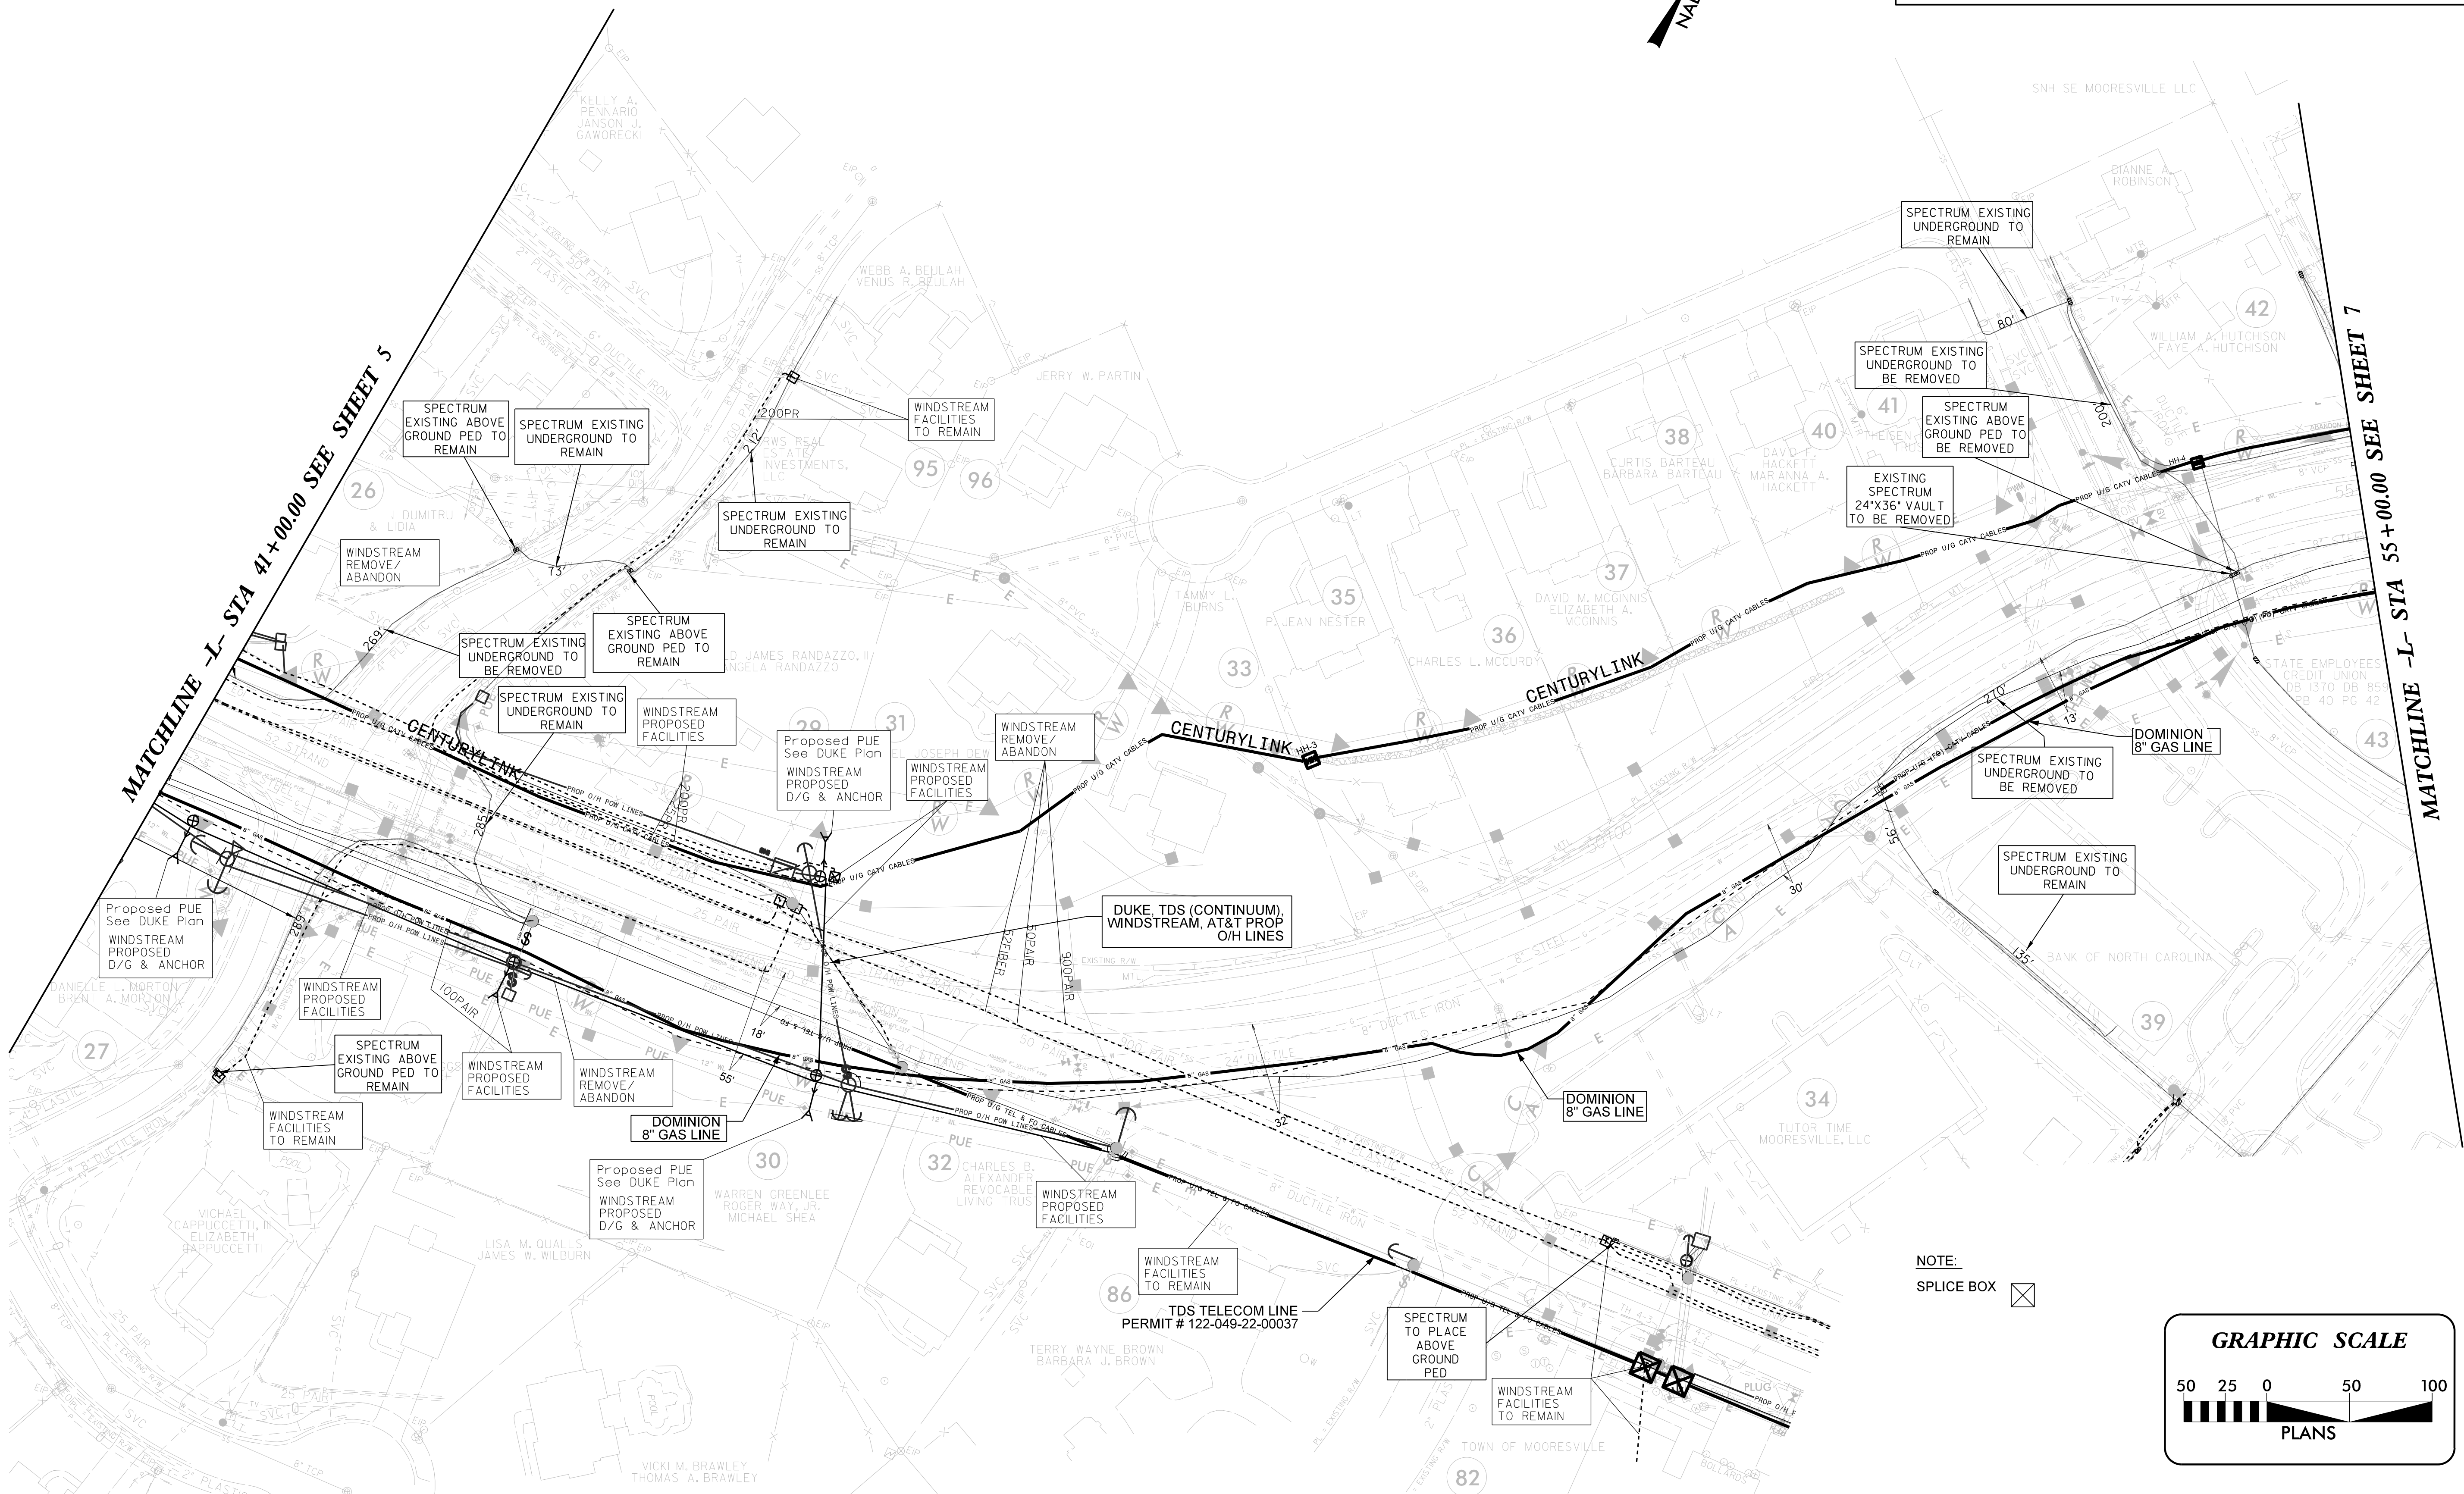

NOTE:
SPLICE BOX

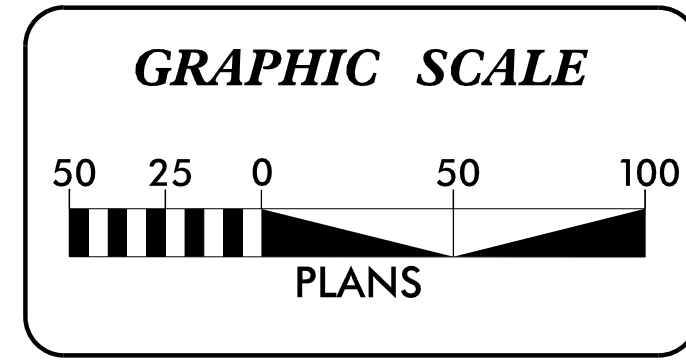


MATCHLINE -L- STA 41+00.00 SEE SHEET 5

MATCHLINE -L- STA 55+00.00 SEE SHEET 7

UTILITIES BY OTHERS

NOTE:
ALL PROPOSED UTILITY WORK SHOWN ON THIS SHEET WILL BE DONE BY OTHERS. NO PAYMENT WILL BE MADE TO THE CONTRACTOR FOR PROPOSED UTILITY WORK SHOWN ON THIS SHEET.

NAD 83/2011

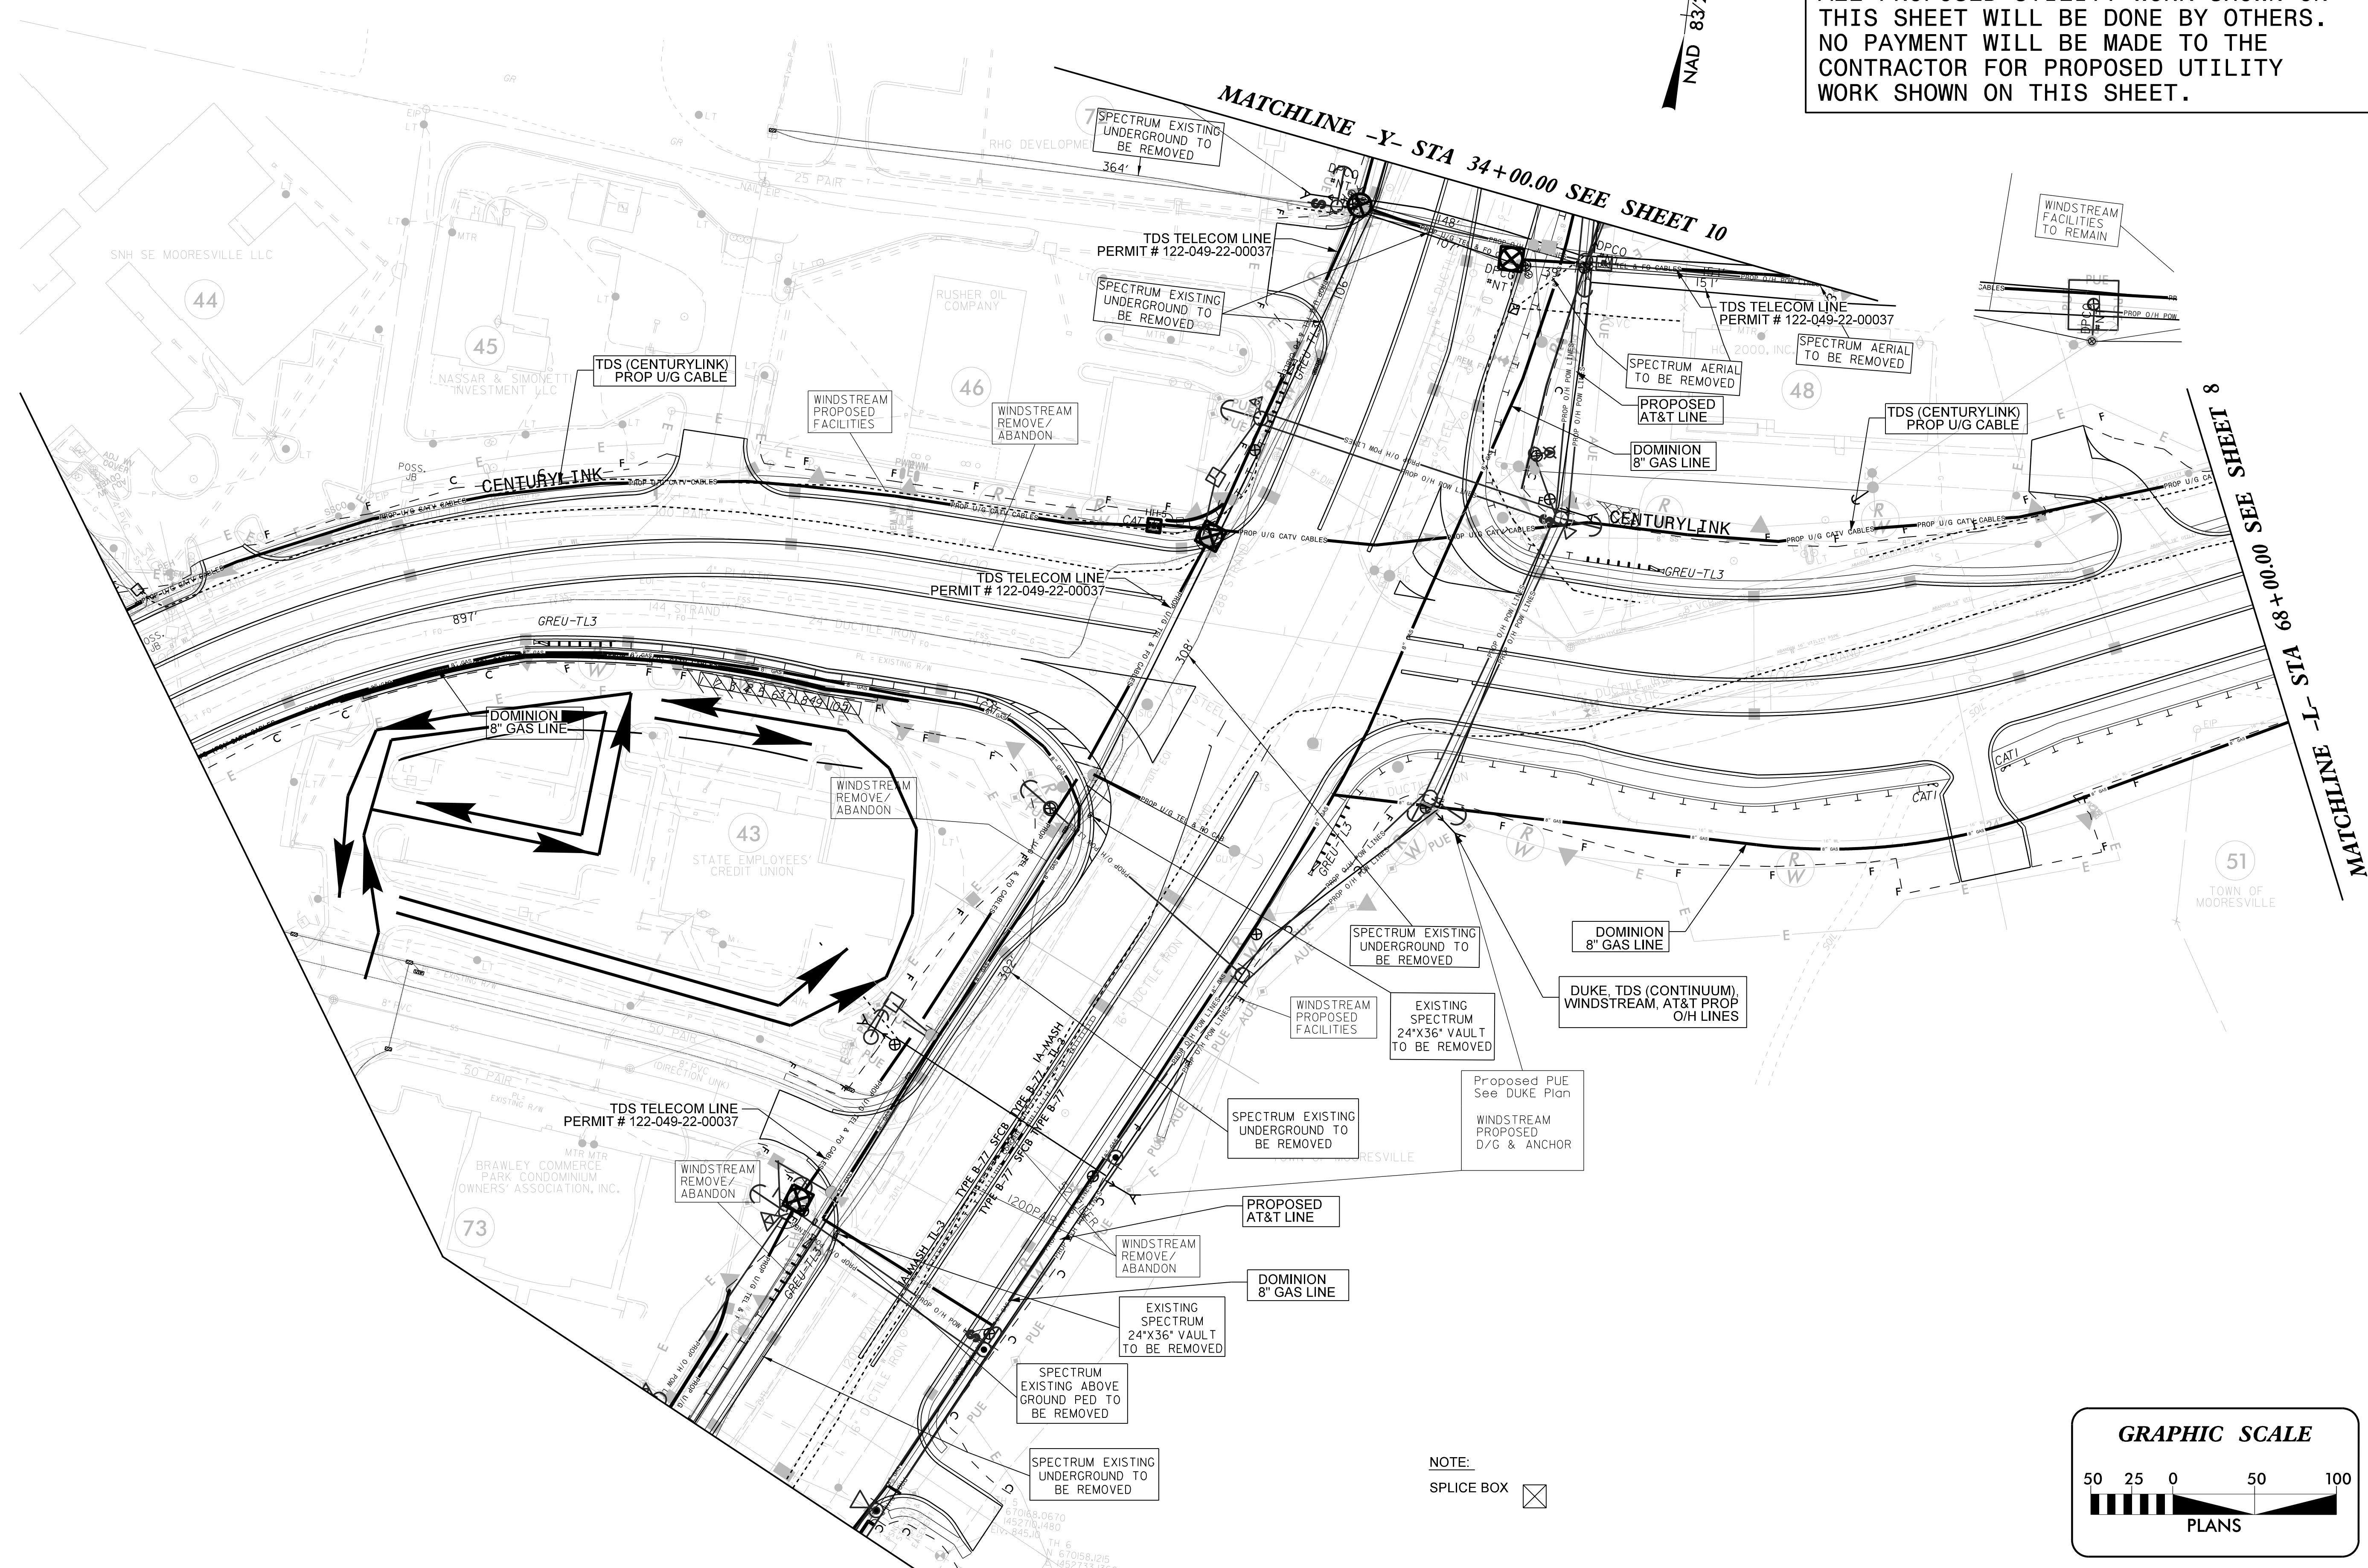

Stantec

North 811
Carolina
www.nc811.org

© 01/2022


NO.	ISSUED FOR PERMITS	REVISIONS	ENG.	DATE
0				XX/XX/2022

PROJECT NAME: NCDOT PROJECT R-3833C
DRAWING TITLE: DISTRIBUTION CROSSING PERMIT DETAIL DRAWINGS

DRAWN BY: GMM
CHECKED BY: MRB
APPROVED BY: xxx
DATE: 05/13/22
SCALE: AS NOTED
FILE NUMBER:
SHEET: U0-07

THIS SHEET CORRESPONDS TO ROADWAY SHEET No.


NOTE:
SPLICE BOX

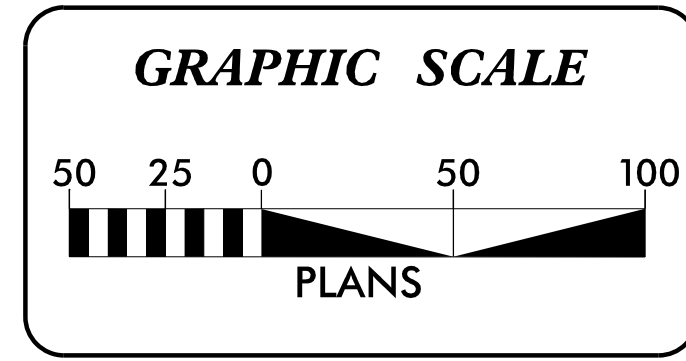

UTILITIES BY OTHERS




NOTE:
ALL PROPOSED UTILITY WORK SHOWN ON THIS SHEET WILL BE DONE BY OTHERS. NO PAYMENT WILL BE MADE TO THE CONTRACTOR FOR PROPOSED UTILITY WORK SHOWN ON THIS SHEET.

NAD 83/2001

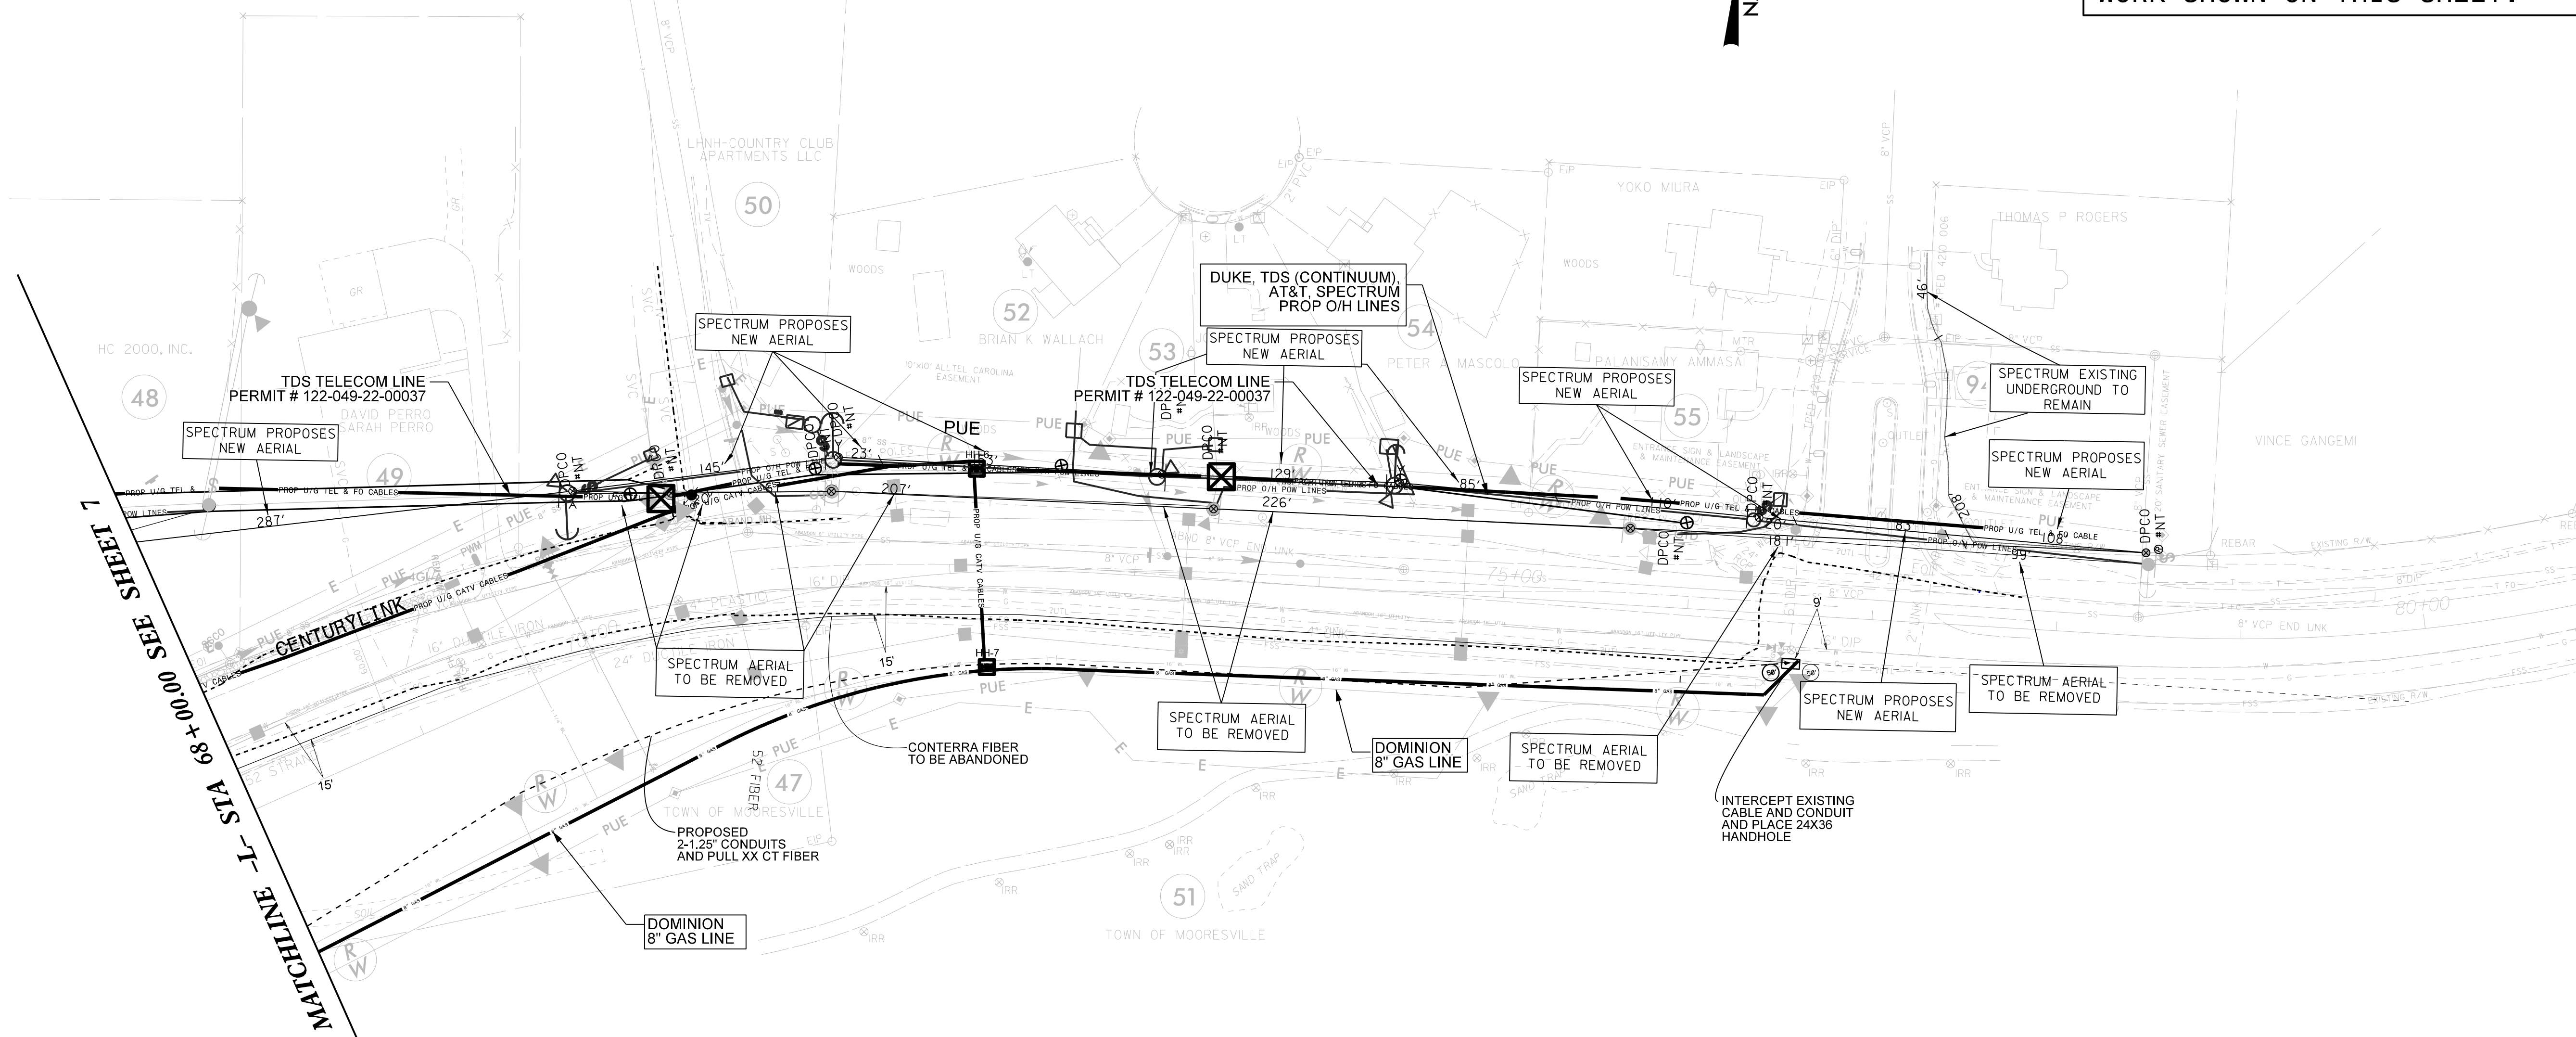


NOTE:
SPLICE BOX

MATCHLINE - STA 68+00 SEE SHEET 7

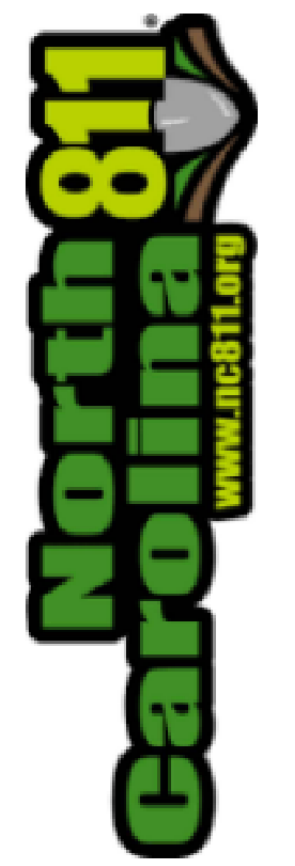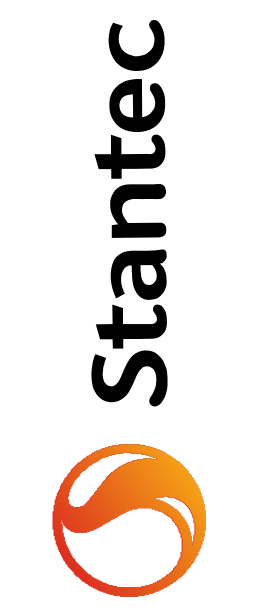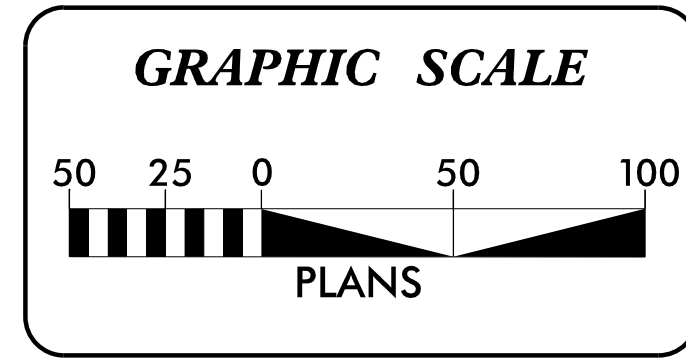


NO.	ISSUED FOR PERMITS	REVISIONS	ENG.	DATE
0				01/2022

PROJECT NAME: NCDOT PROJECT R-3833C
DRAWING TITLE: DISTRIBUTION CROSSING PERMIT DETAIL DRAWINGS
DRAWN BY: GMM
CHECKED BY: MRB
APPROVED BY: xxx
DATE: 05/13/22
SCALE: AS NOTED
FILE NUMBER:
SHEET: U0-08
THIS SHEET CORRESPONDS TO ROADWAY SHEET No.

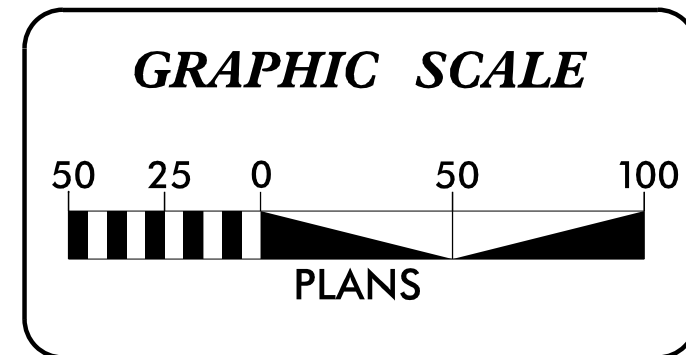



NAD 83/NA 2011

NOTE:
ALL PROPOSED UTILITY WORK SHOWN ON THIS SHEET WILL BE DONE BY OTHERS. NO PAYMENT WILL BE MADE TO THE CONTRACTOR FOR PROPOSED UTILITY WORK SHOWN ON THIS SHEET.

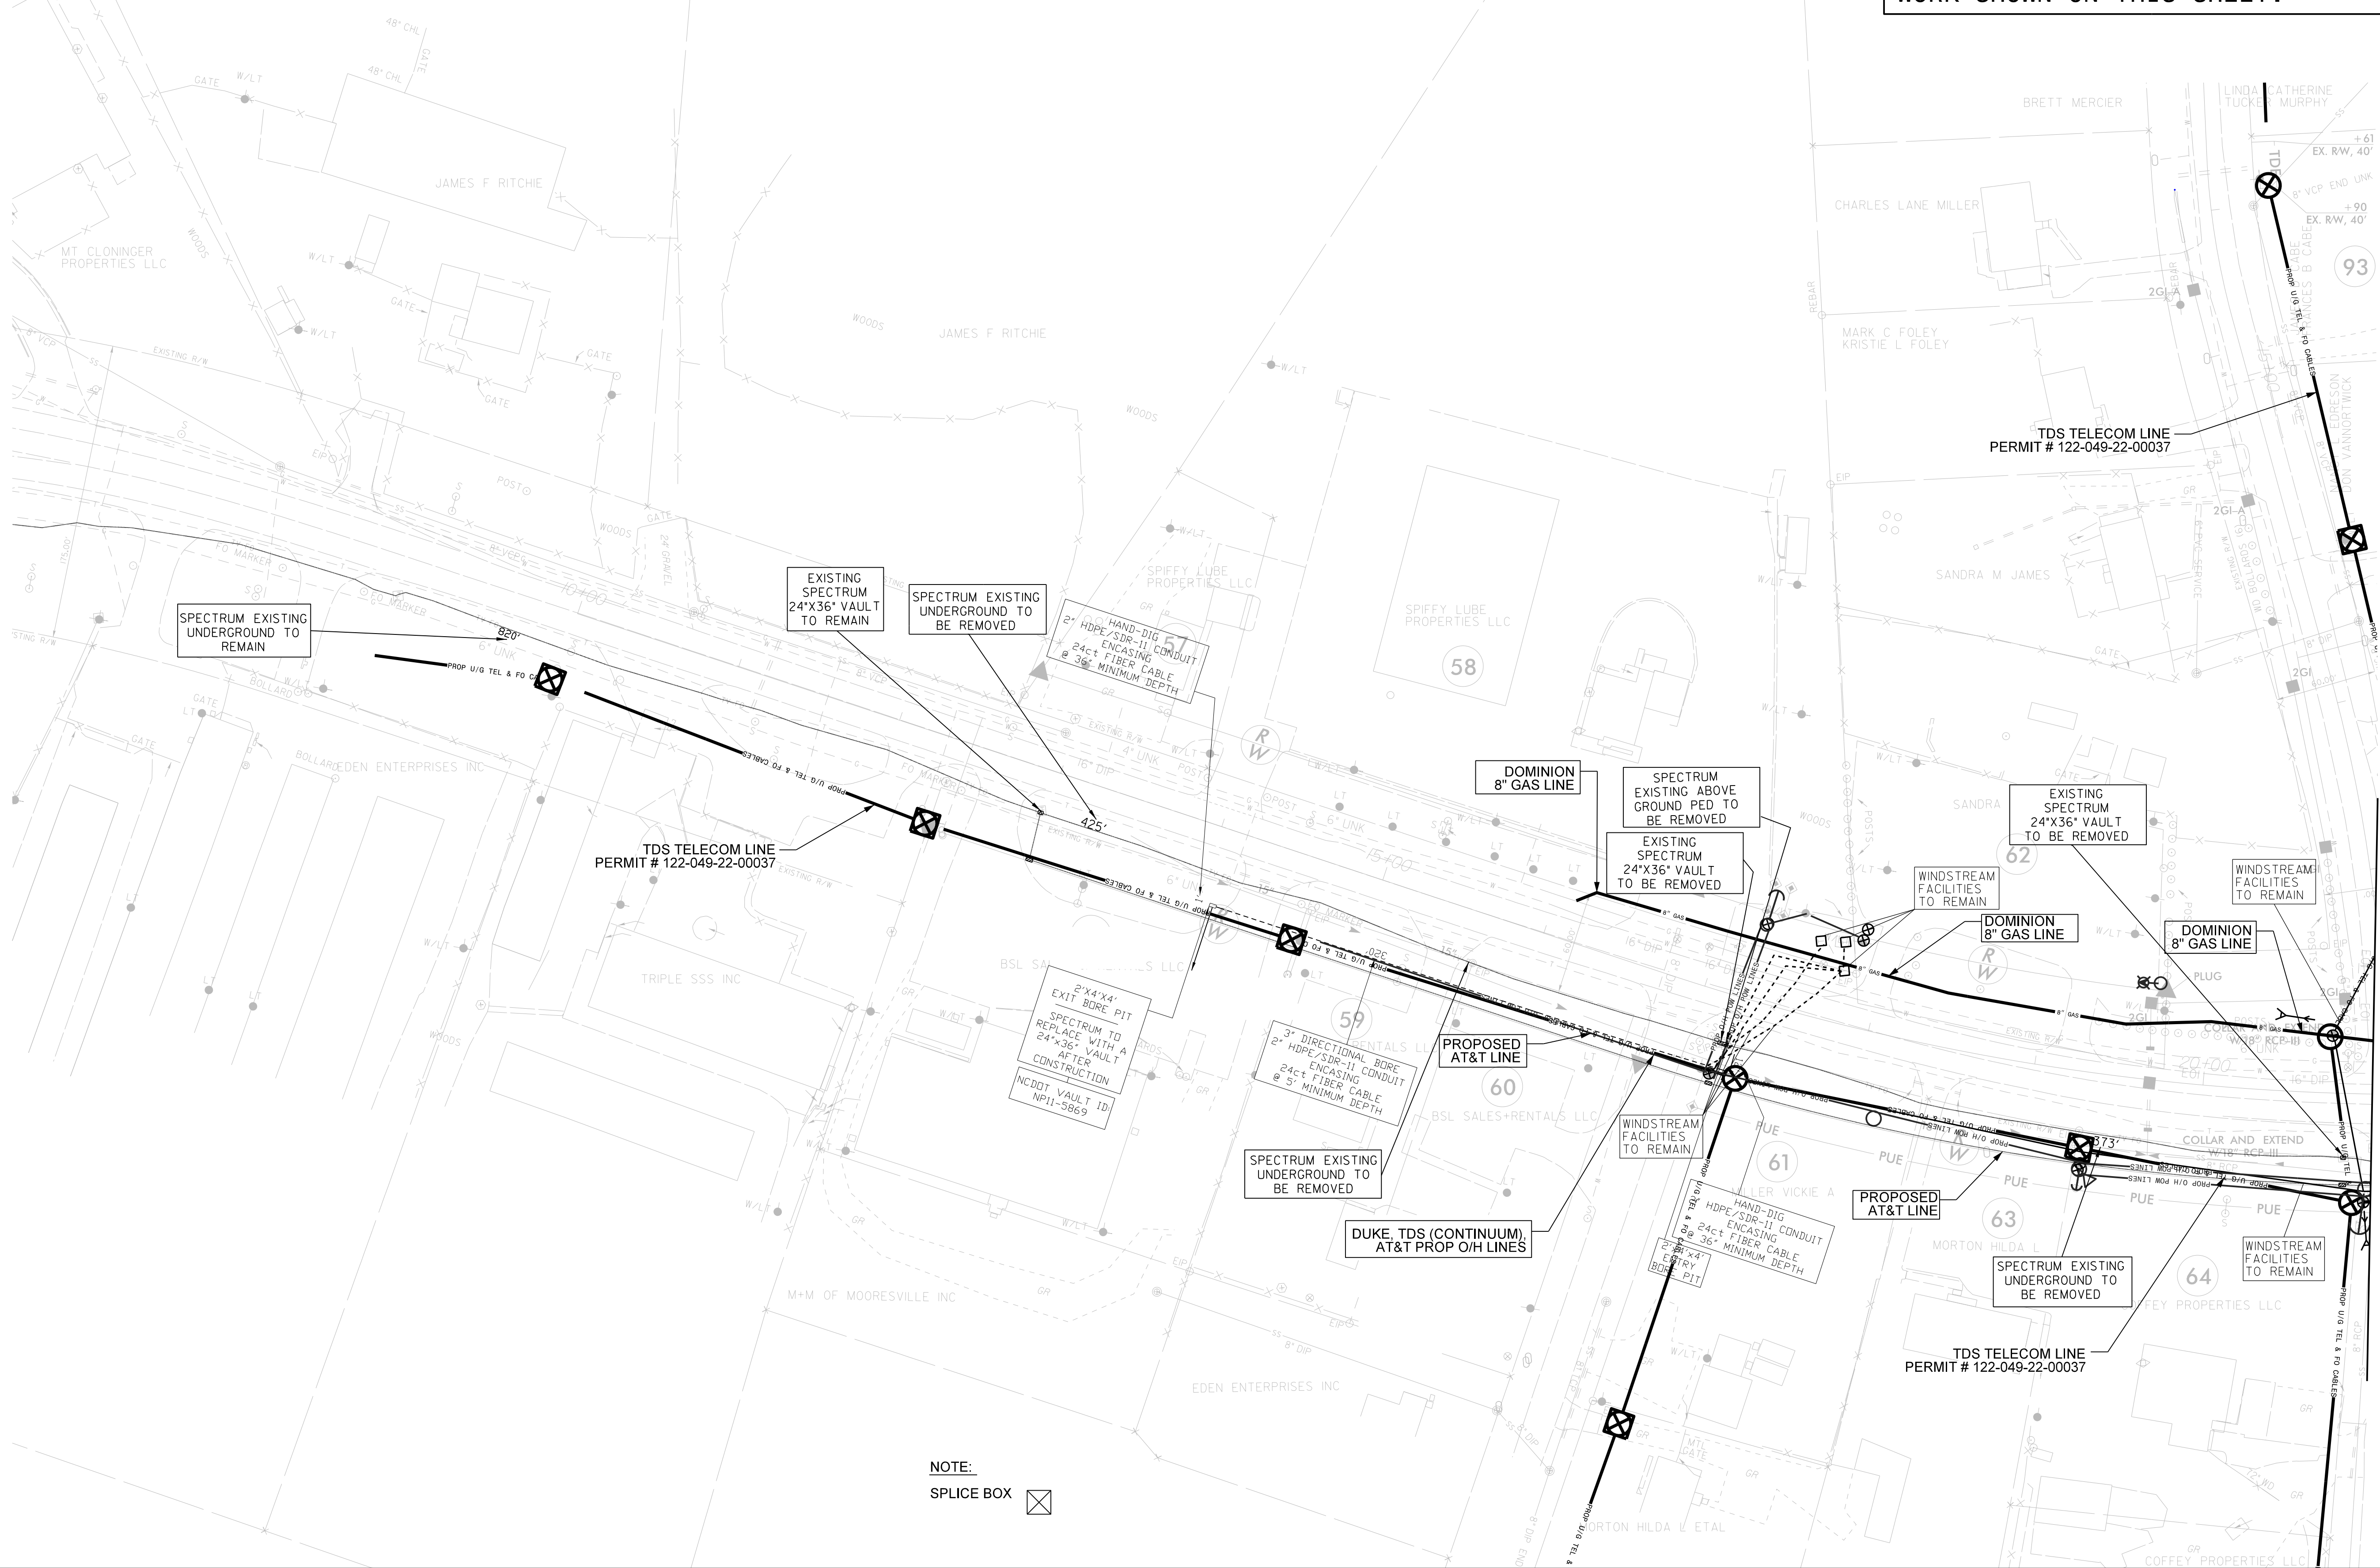

MATCHLINE -Y- STA 21+00.00 SEE SHEET 10

NOTE:
SPLICE BOX

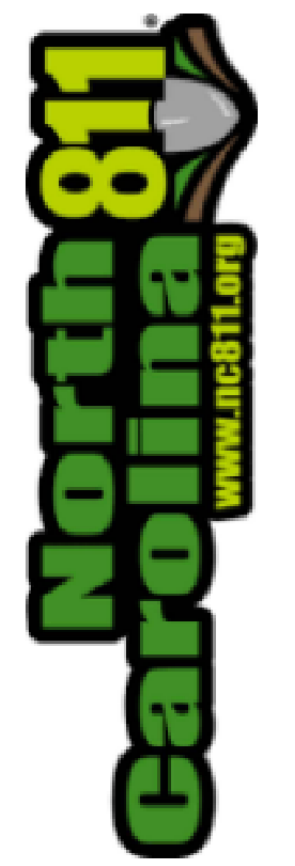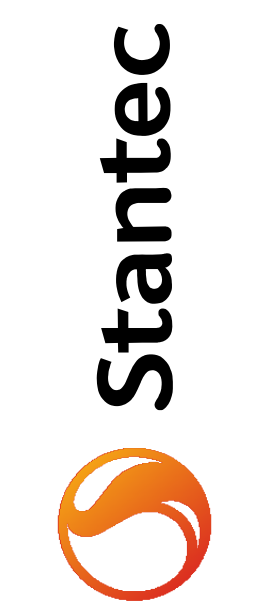



© 01/2022

NO.	ISSUED FOR PERMITS	REVISIONS	ENG.	DATE
0				XX/XX/2022


PROJECT NAME:	NC DOT PROJECT R-3833C
DRAWING TITLE:	DISTRIBUTION CROSSING PERMIT DETAIL DRAWINGS
DRAWN BY:	GMM
CHECKED BY:	MRB
APPROVED BY:	XXX
DATE:	05/13/22
SCALE:	AS NOTED
FILE NUMBER:	
SHEET:	U0-09
THIS SHEET CORRESPONDS TO ROADWAY SHEET No.	

UTILITIES BY OTHERS

NOTE:
ALL PROPOSED UTILITY WORK SHOWN ON THIS SHEET WILL BE DONE BY OTHERS. NO PAYMENT WILL BE MADE TO THE CONTRACTOR FOR PROPOSED UTILITY WORK SHOWN ON THIS SHEET.

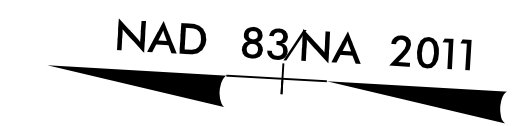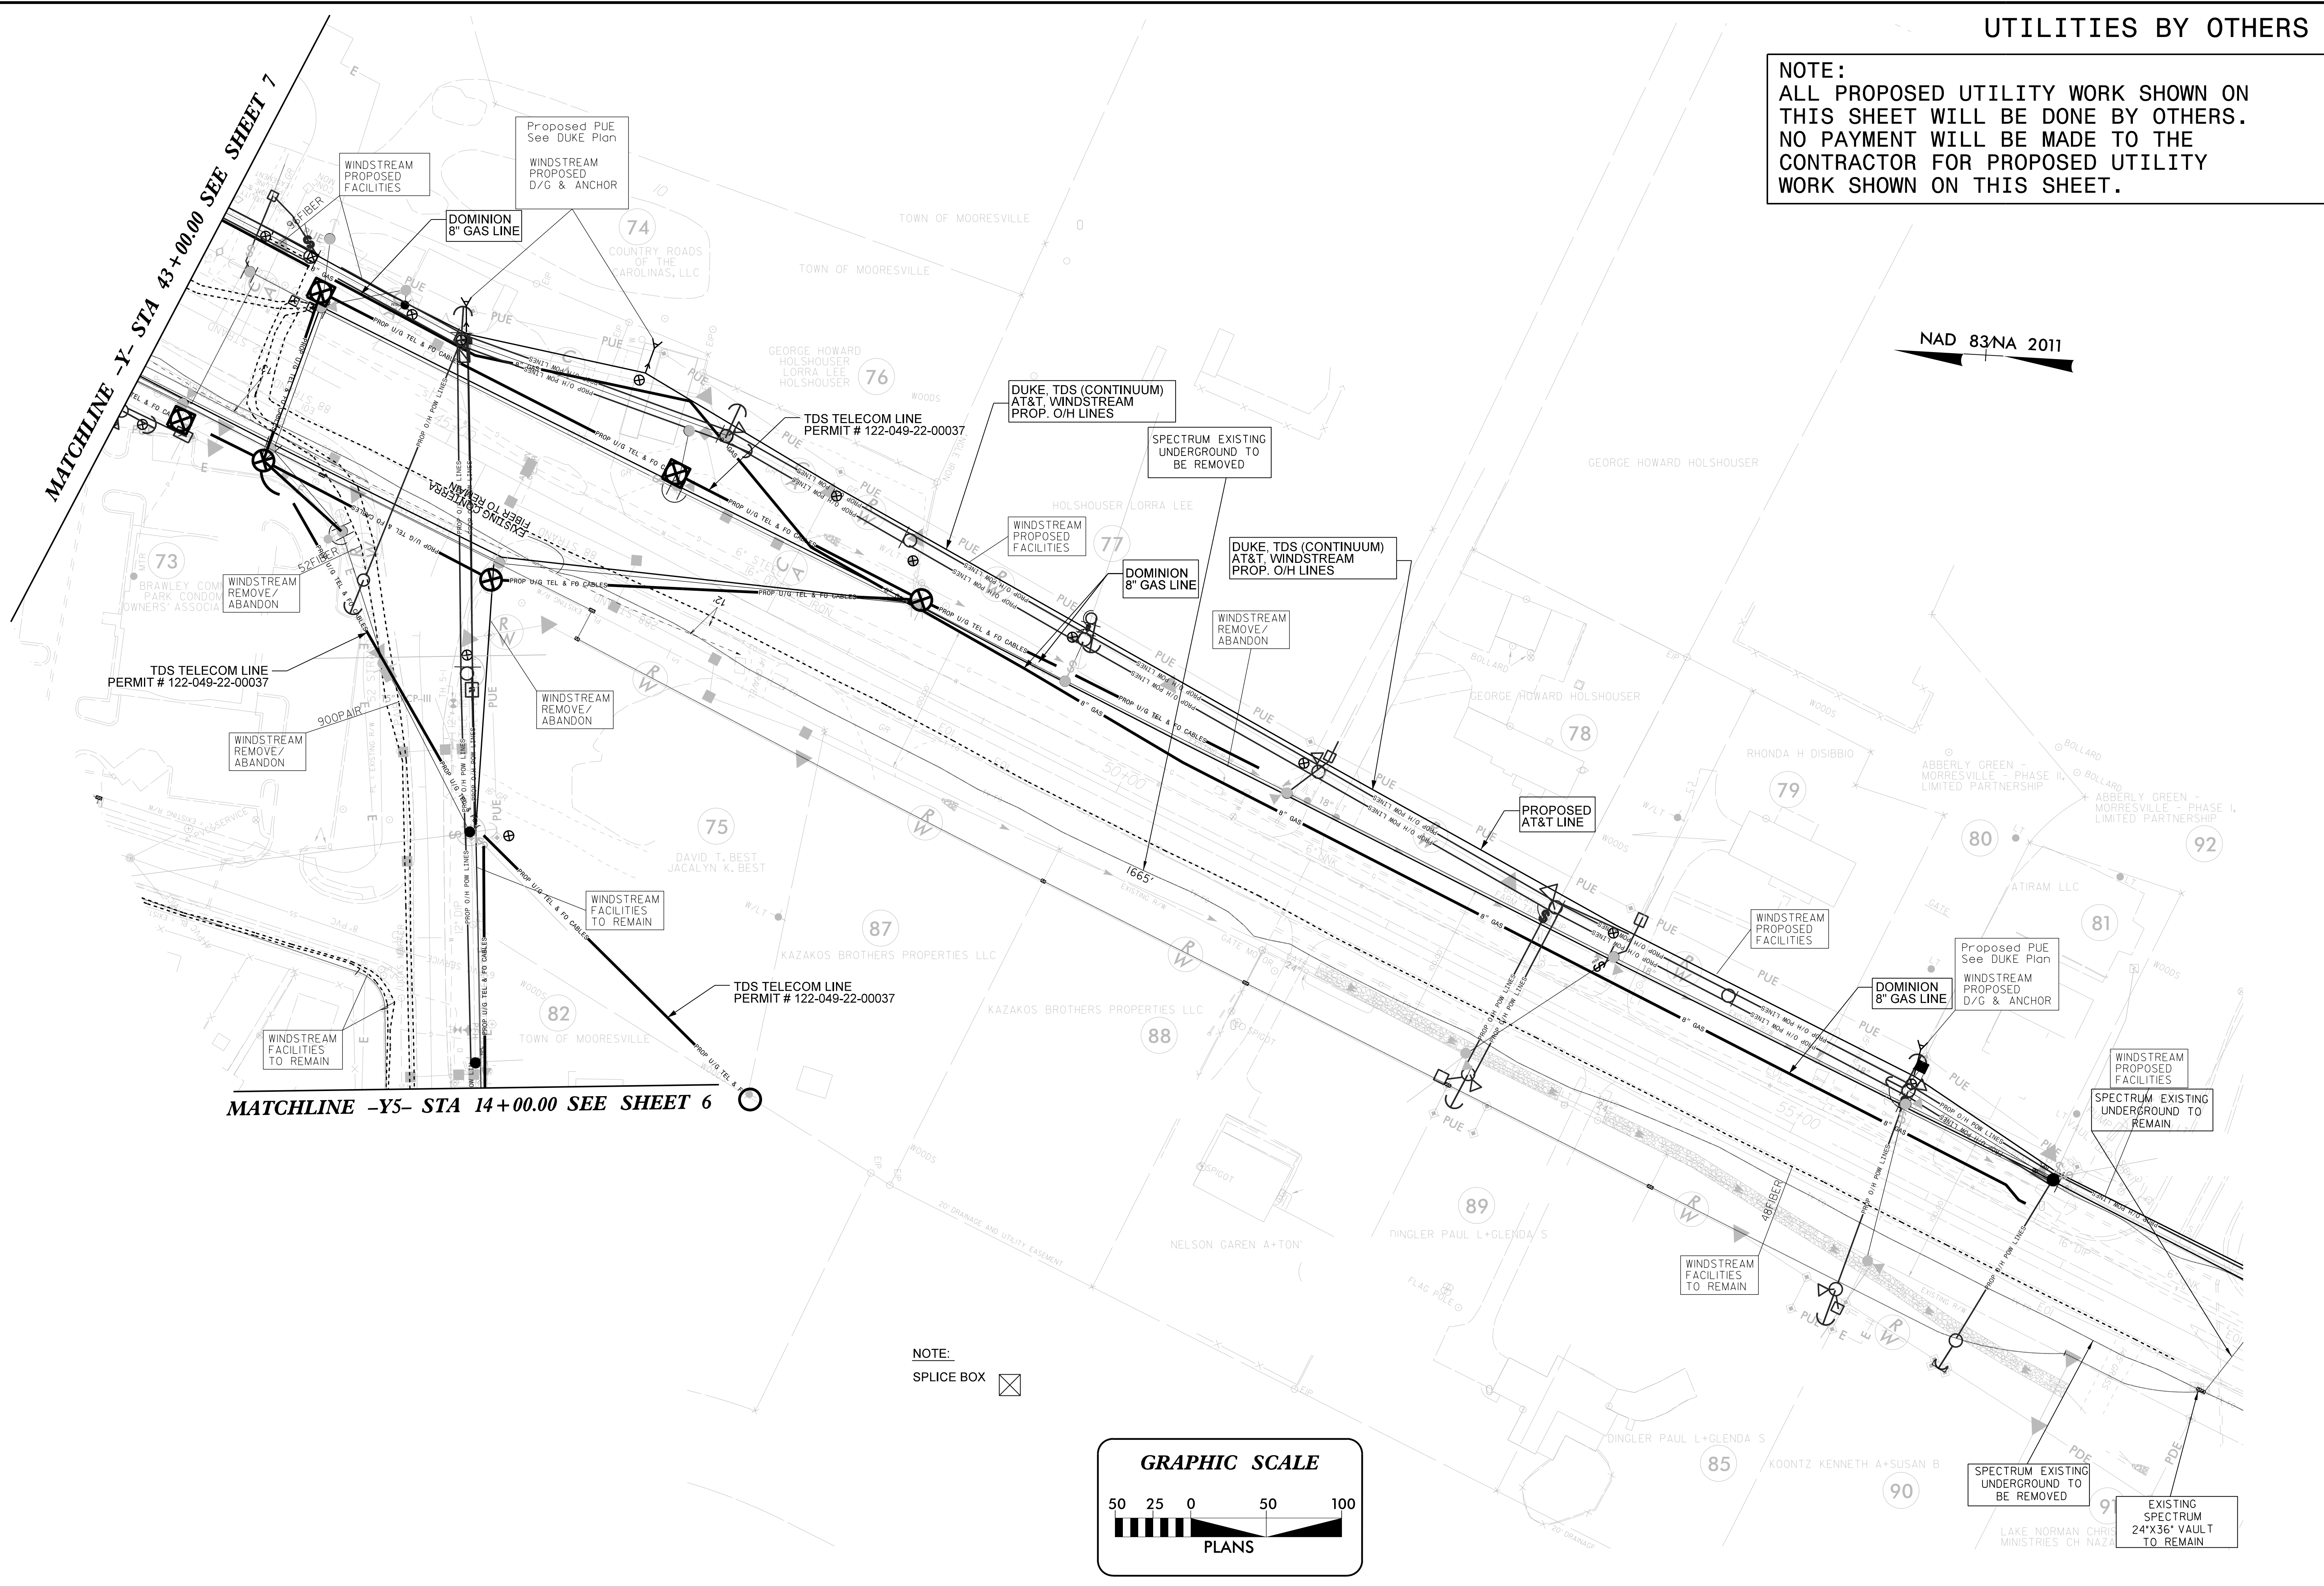

NOTE:
SPICE BOX

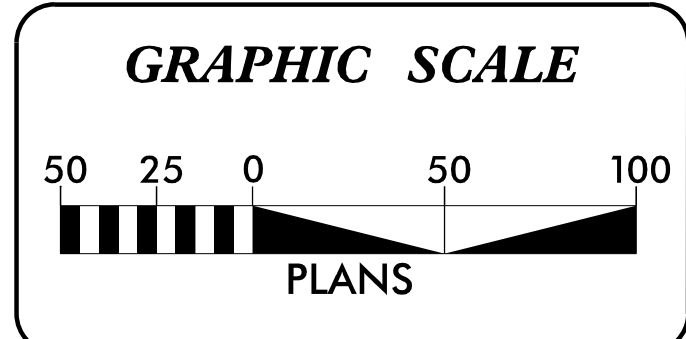

Stantec



North 811
Carolina
www.nc811.org

NO.	DATE	REVISIONS
0	01/2022	ISSUED FOR PERMITS

PROJECT NAME:	NC DOT PROJECT R-3833C
DRAWING TITLE:	DISTRIBUTION CROSSING PERMIT DETAIL DRAWINGS
DRAWN BY:	GMM
CHECKED BY:	MRB
APPROVED BY:	xxx
DATE:	05/13/22
SCALE:	AS NOTED
FILE NUMBER:	
SHEET:	UO-11

THIS SHEET CORRESPONDS TO ROADWAY SHEET No.