



# -RPB- & -RPC- INTERSECTION DETAIL

SCALE 1" = 30'

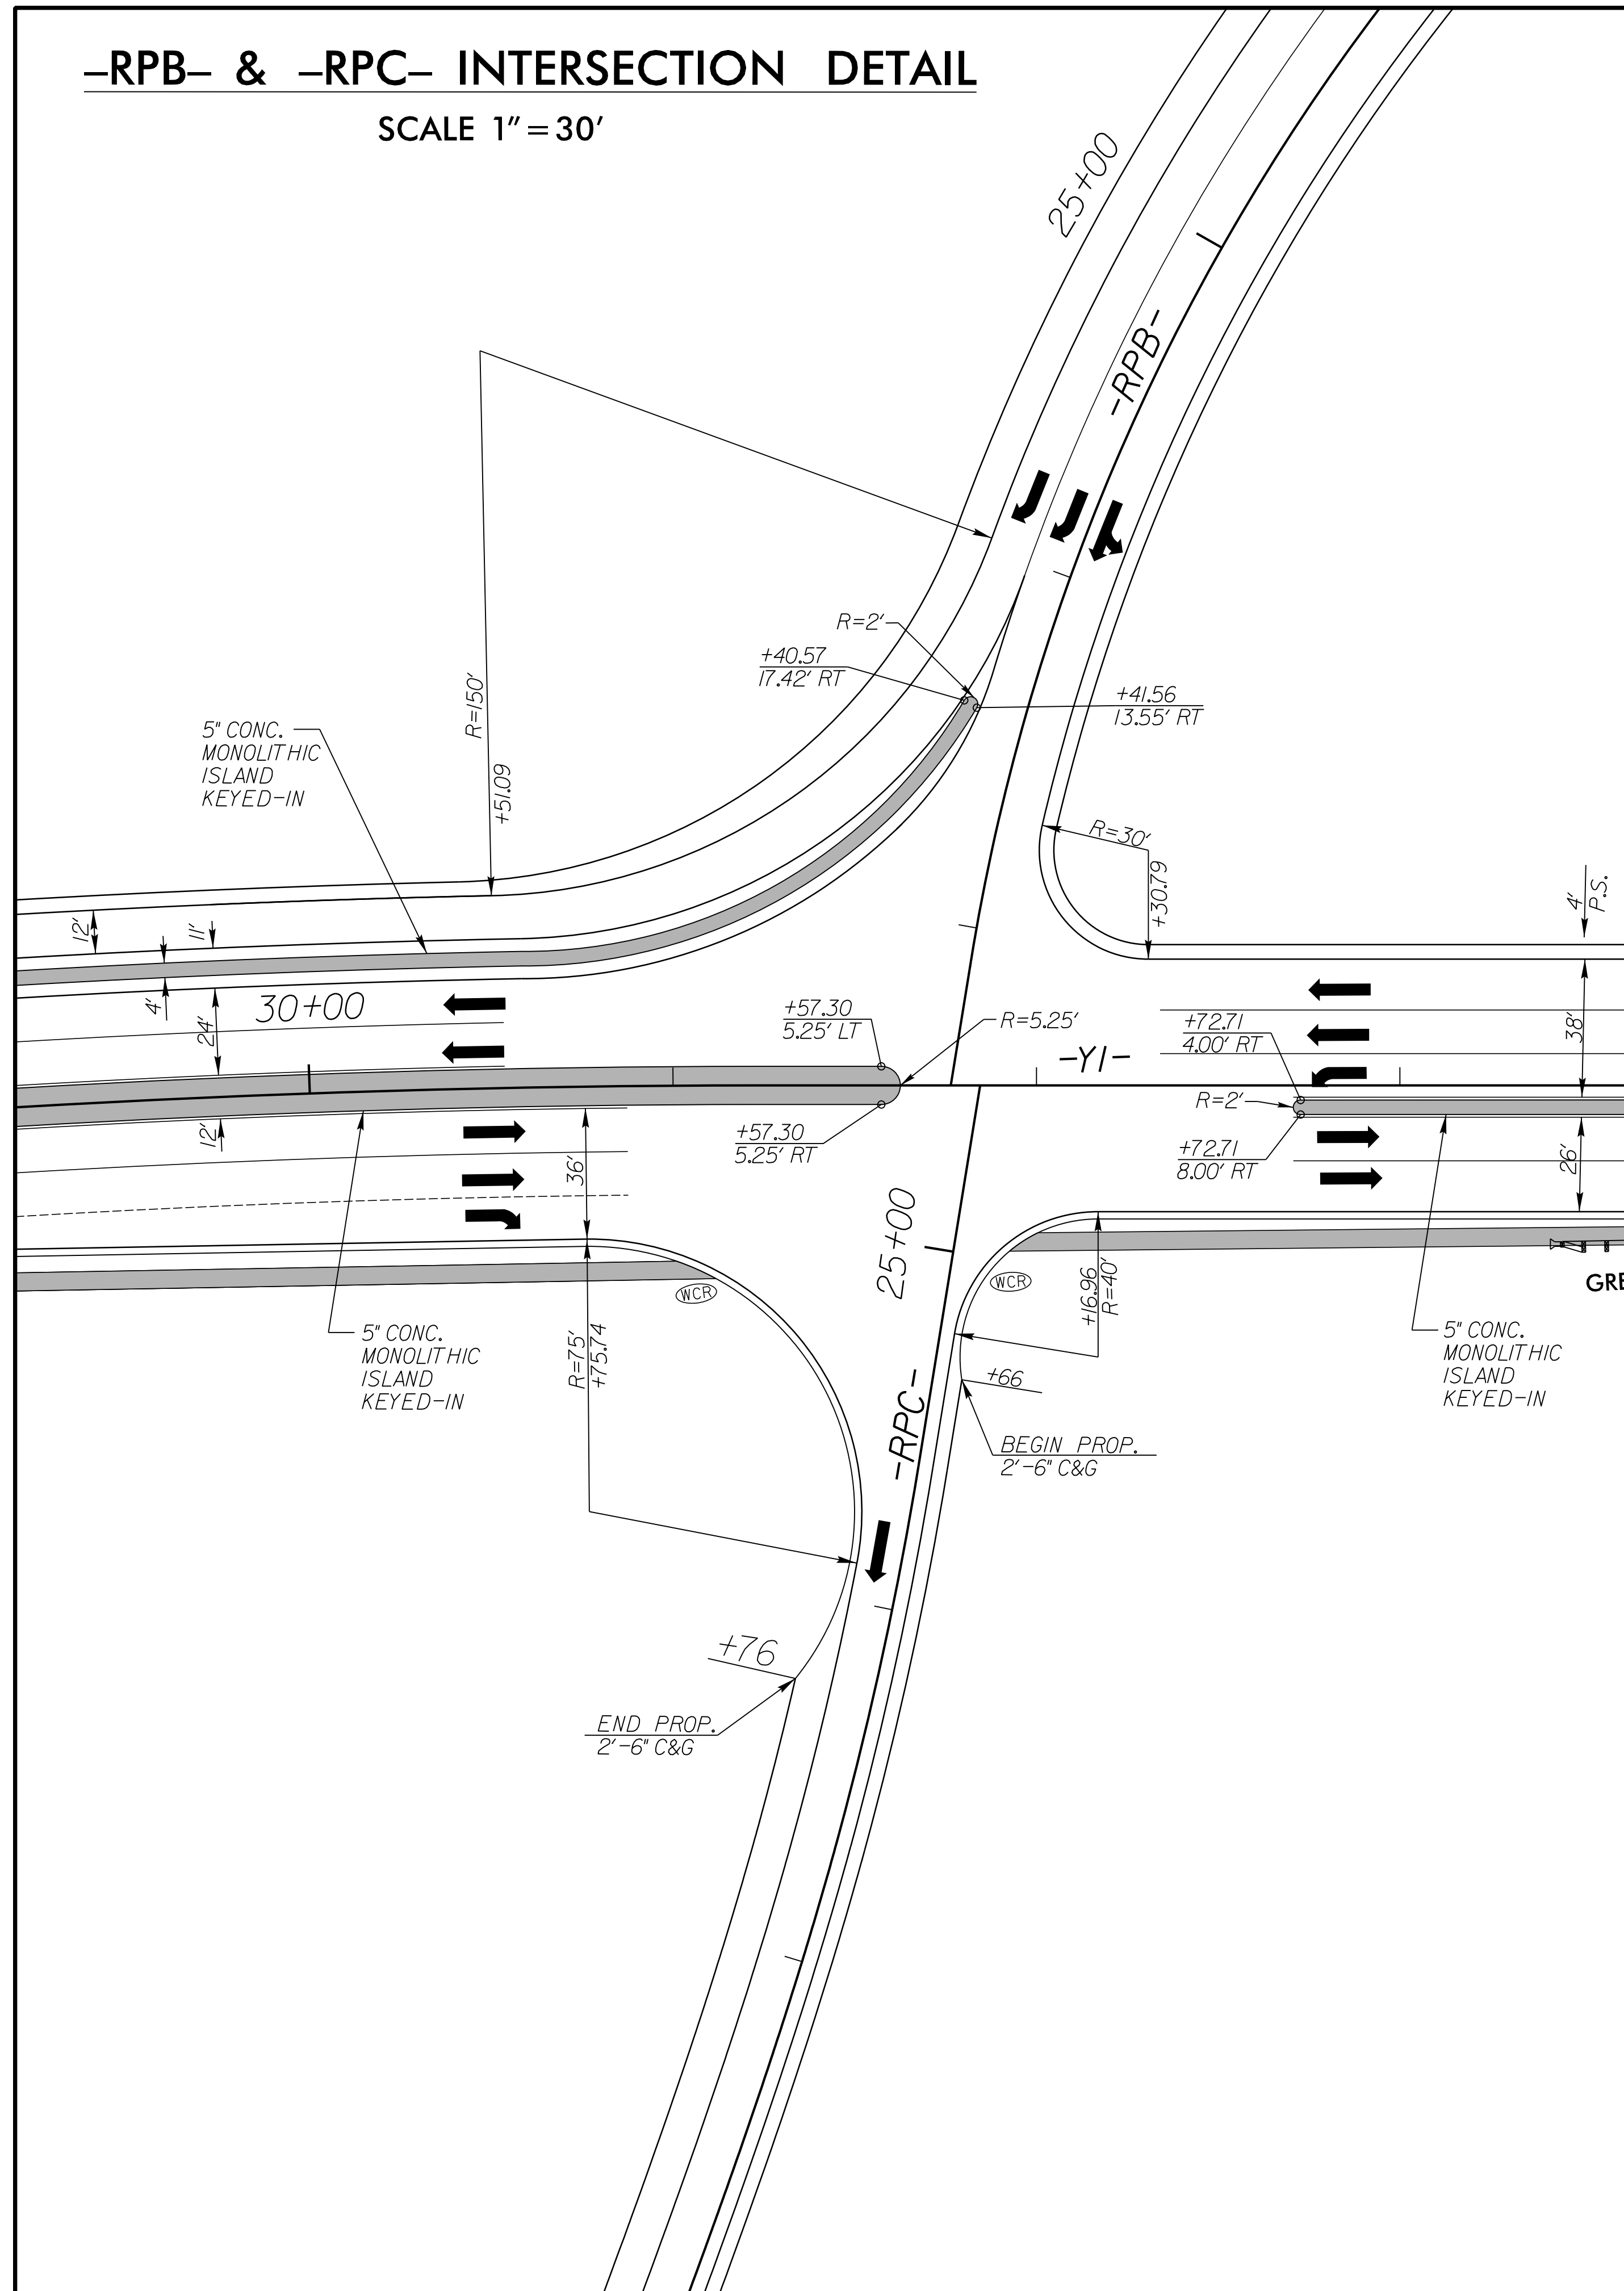

# -RPA- & -RPD- INTERSECTION DETAIL

SCALE 1" = 30'

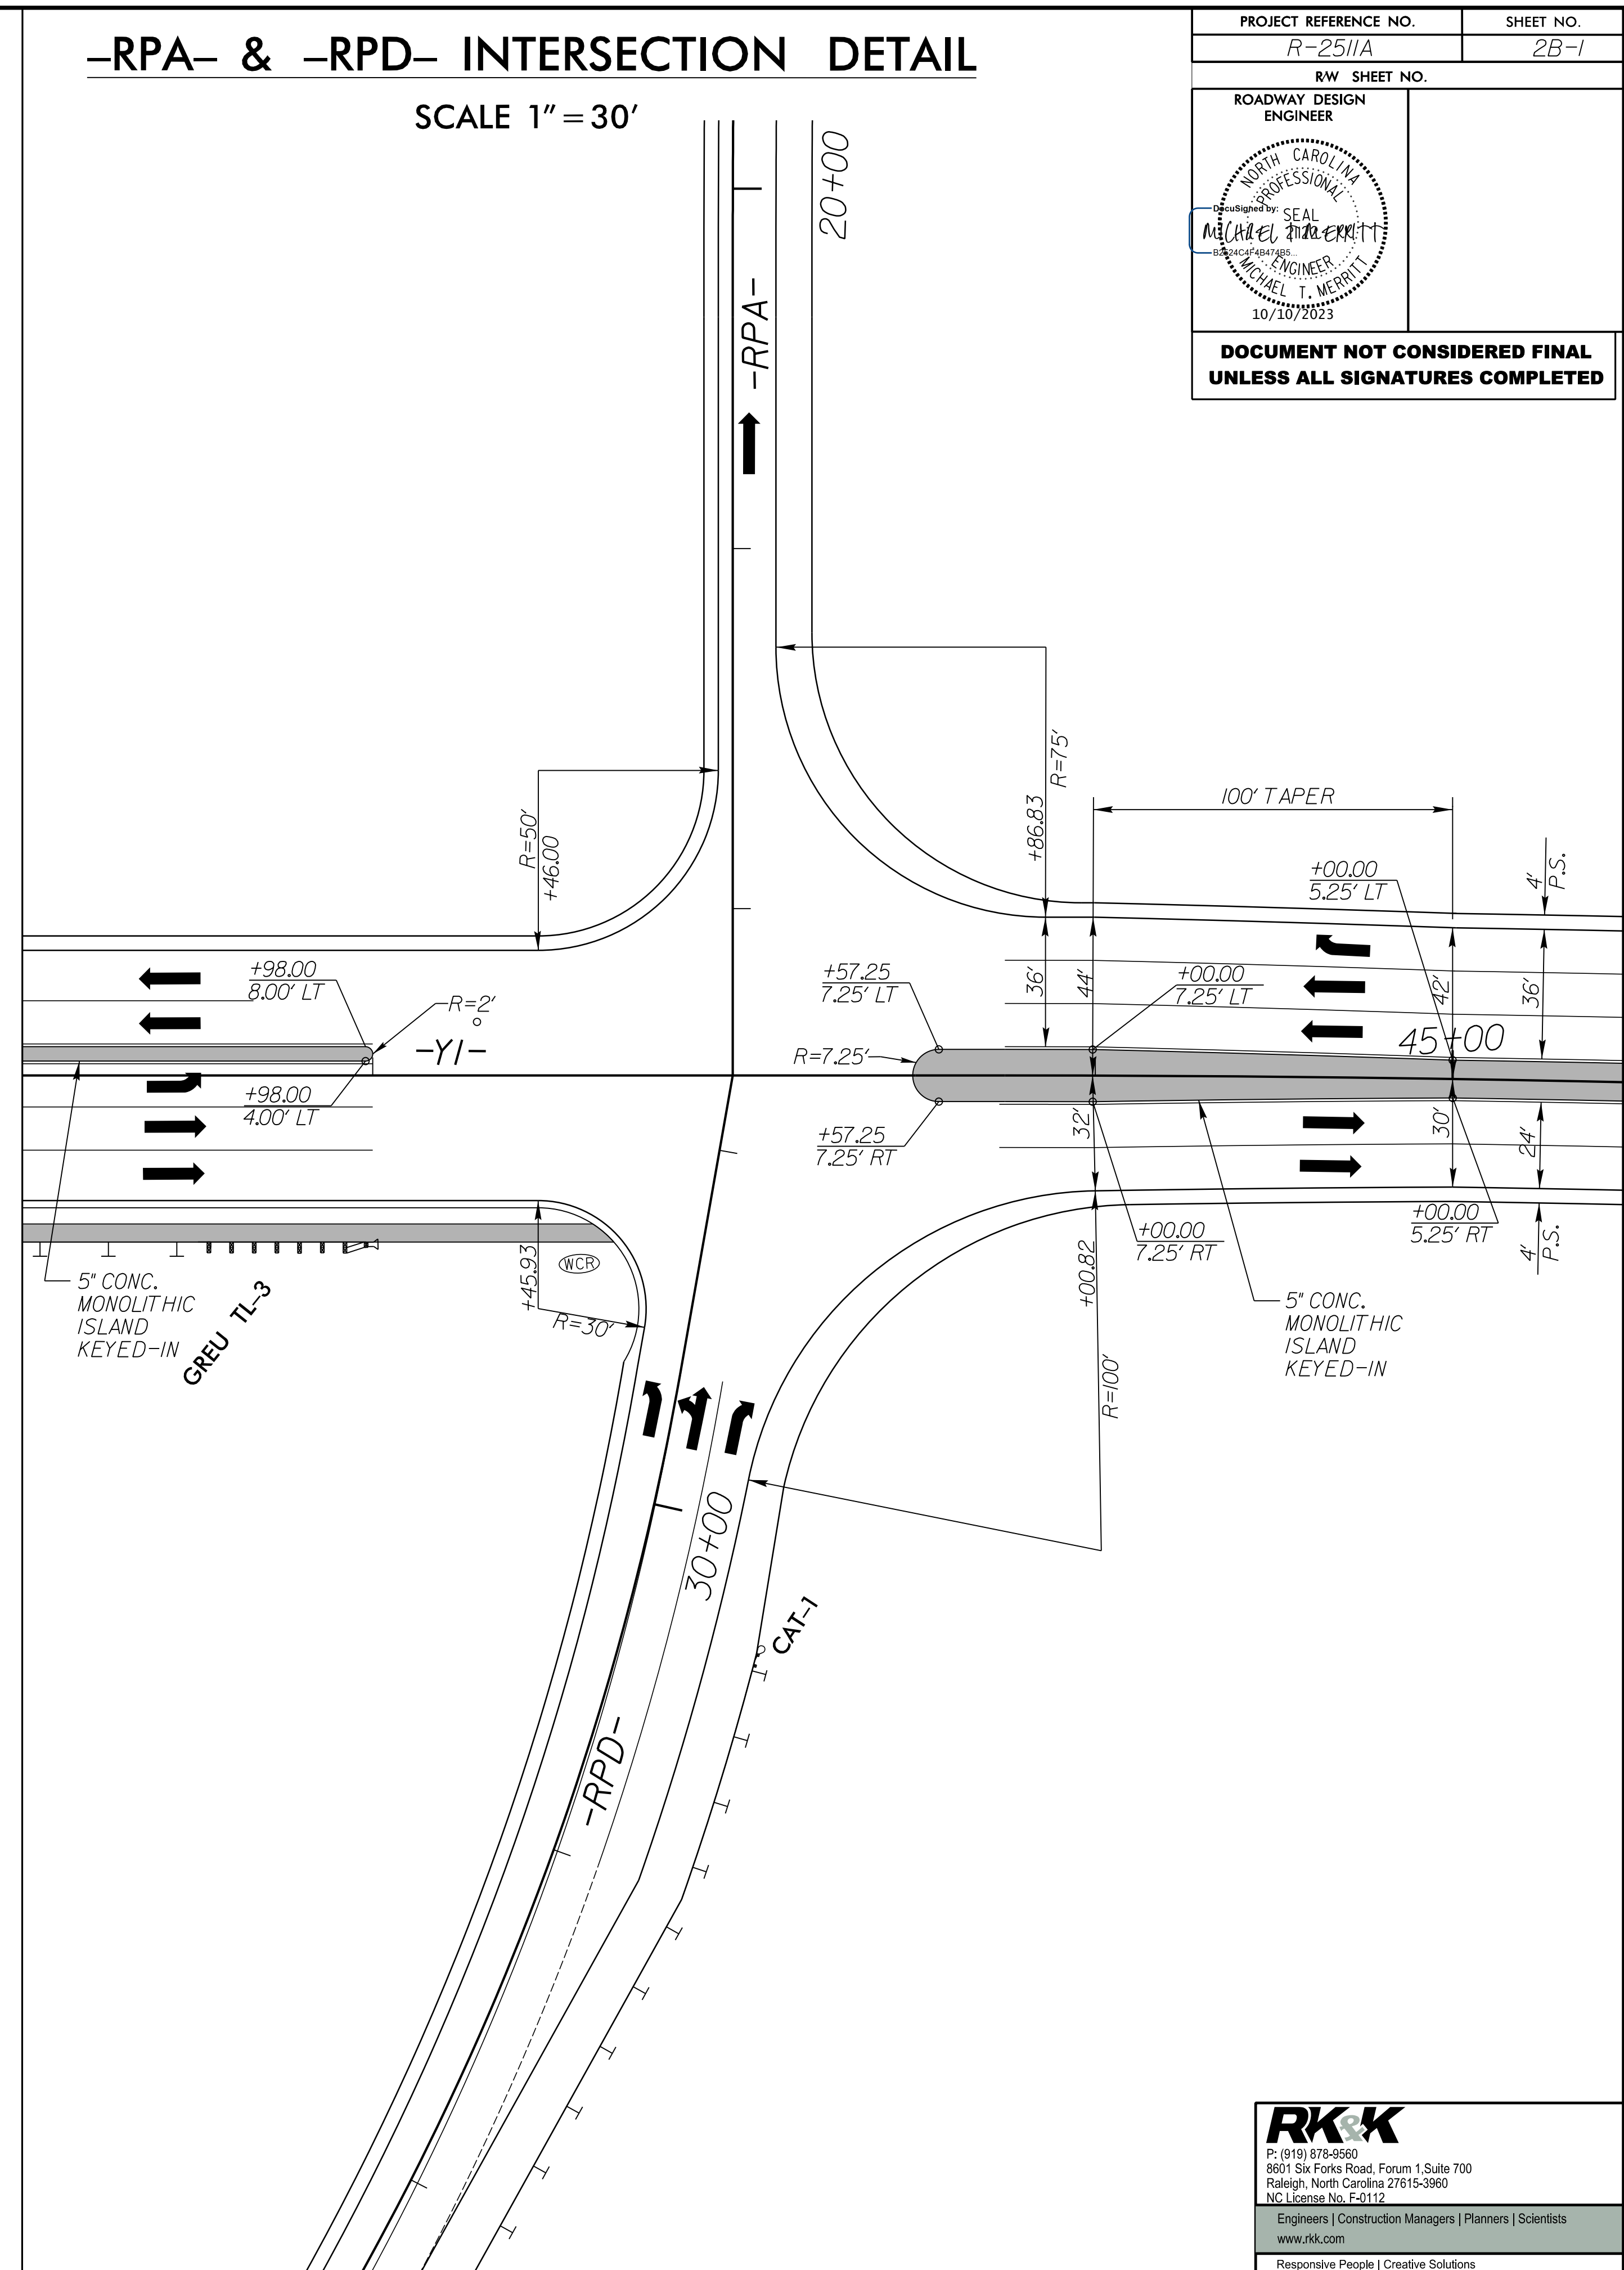

PROJECT REFERENCE NO. R-2511A	SHEET NO. 2B-1
RW SHEET NO.	
ROADWAY DESIGN ENGINEER	
<p><b>DOCUMENT NOT CONSIDERED FINAL UNLESS ALL SIGNATURES COMPLETED</b></p>	