


STATE OF NORTH CAROLINA DEPT. OF TRANSPORTATION DIVISION OF HIGHWAYS RALEIGH, N.C.

ROADWAY DETAIL DRAWING FOR BRIDGE APPROACH FILLS TYPE 2 APPROACH FILL APPROACH FILL FOR BRIDGE ABUTMENT WITH MSE WALL

SHEET 1 OF 2

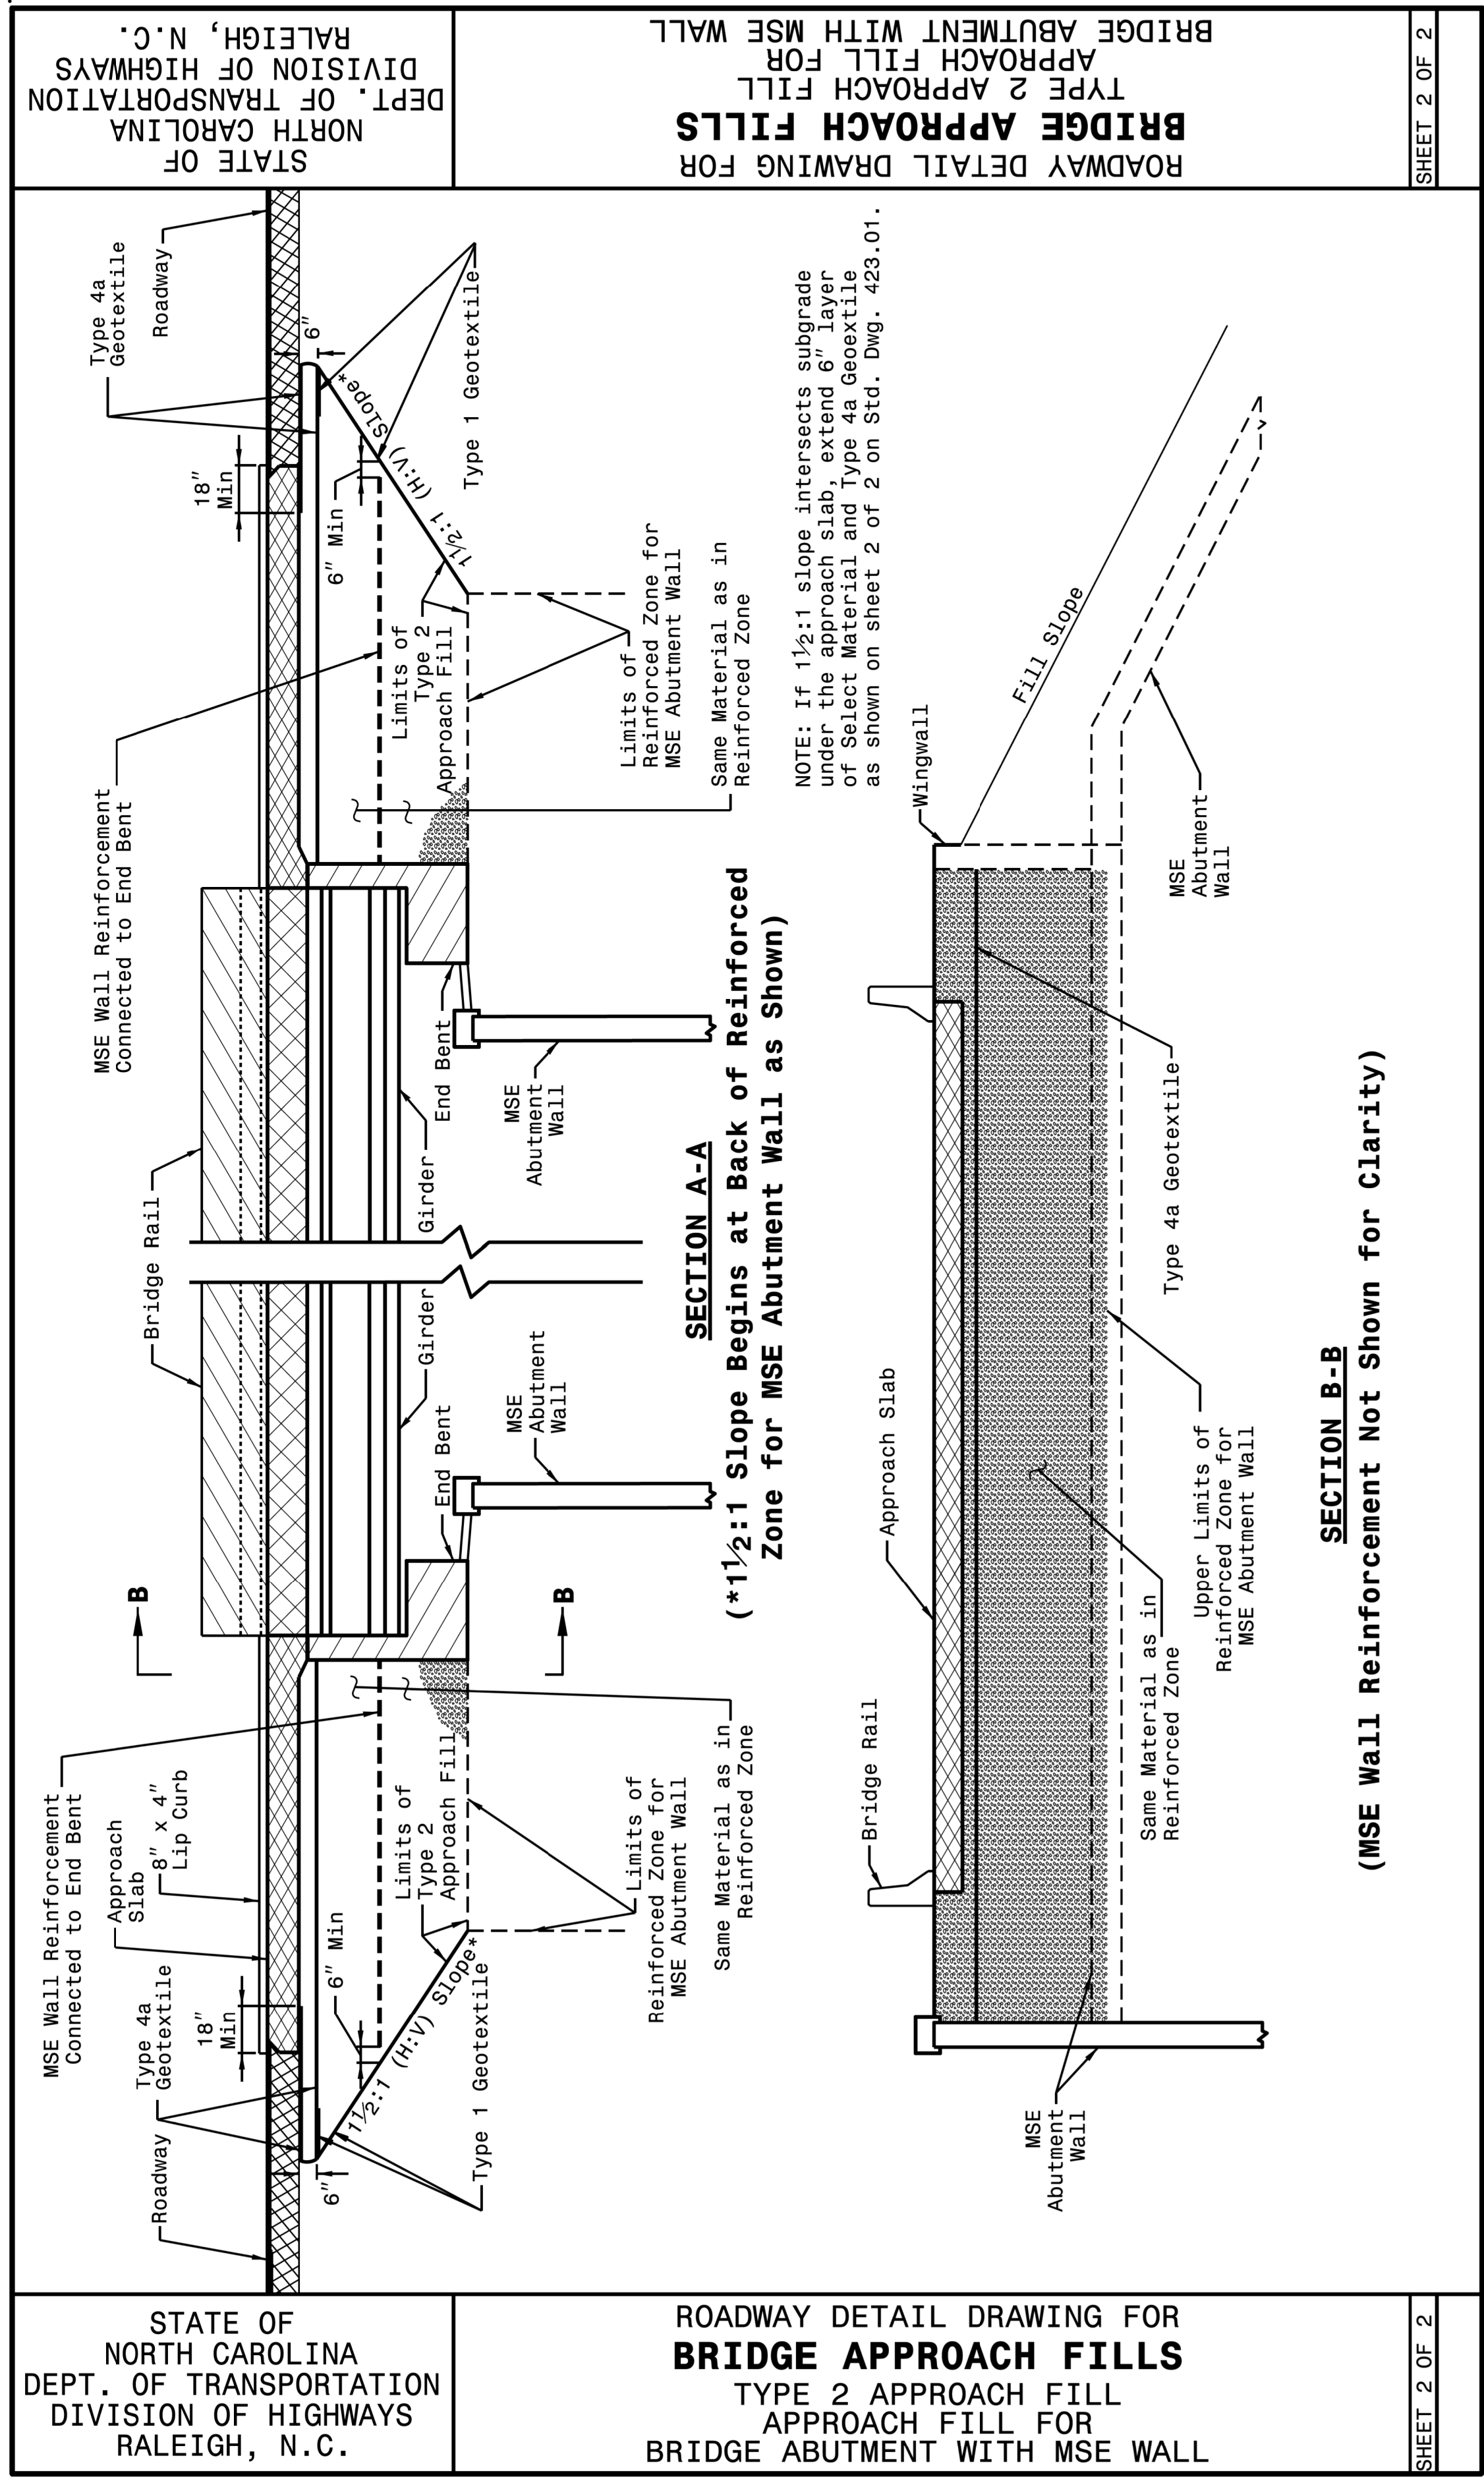


STATE OF NORTH CAROLINA DEPT. OF TRANSPORTATION DIVISION OF HIGHWAYS RALEIGH, N.C.

ROADWAY DETAIL DRAWING FOR BRIDGE APPROACH FILLS TYPE 2 APPROACH FILL APPROACH FILL FOR BRIDGE ABUTMENT WITH MSE WALL

SHEET 2 OF 2

30-JUN-2023 12:28 S:\Contracts\2018 Standard Drawings\Division 4\423d03.dgn

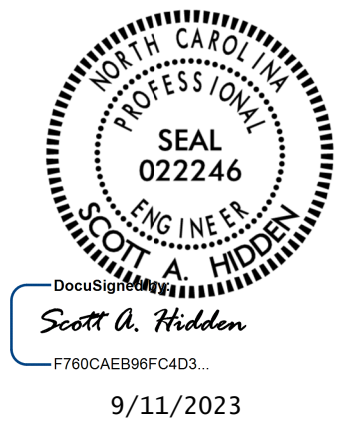

DOCUMENT NOT CONSIDERED FINAL UNLESS ALL SIGNATURES COMPLETED

**CONTRACT STANDARDS AND DEVELOPMENT UNIT**  
Office 919-707-6950 FAX 919-250-4119

**SEE TITLE BLOCK**

ORIGINAL BY: K KEMPF DATE: 07-30-23  
 MODIFIED BY: DATE:   
 CHECKED BY: DATE:   
 FILE SPEC.: