
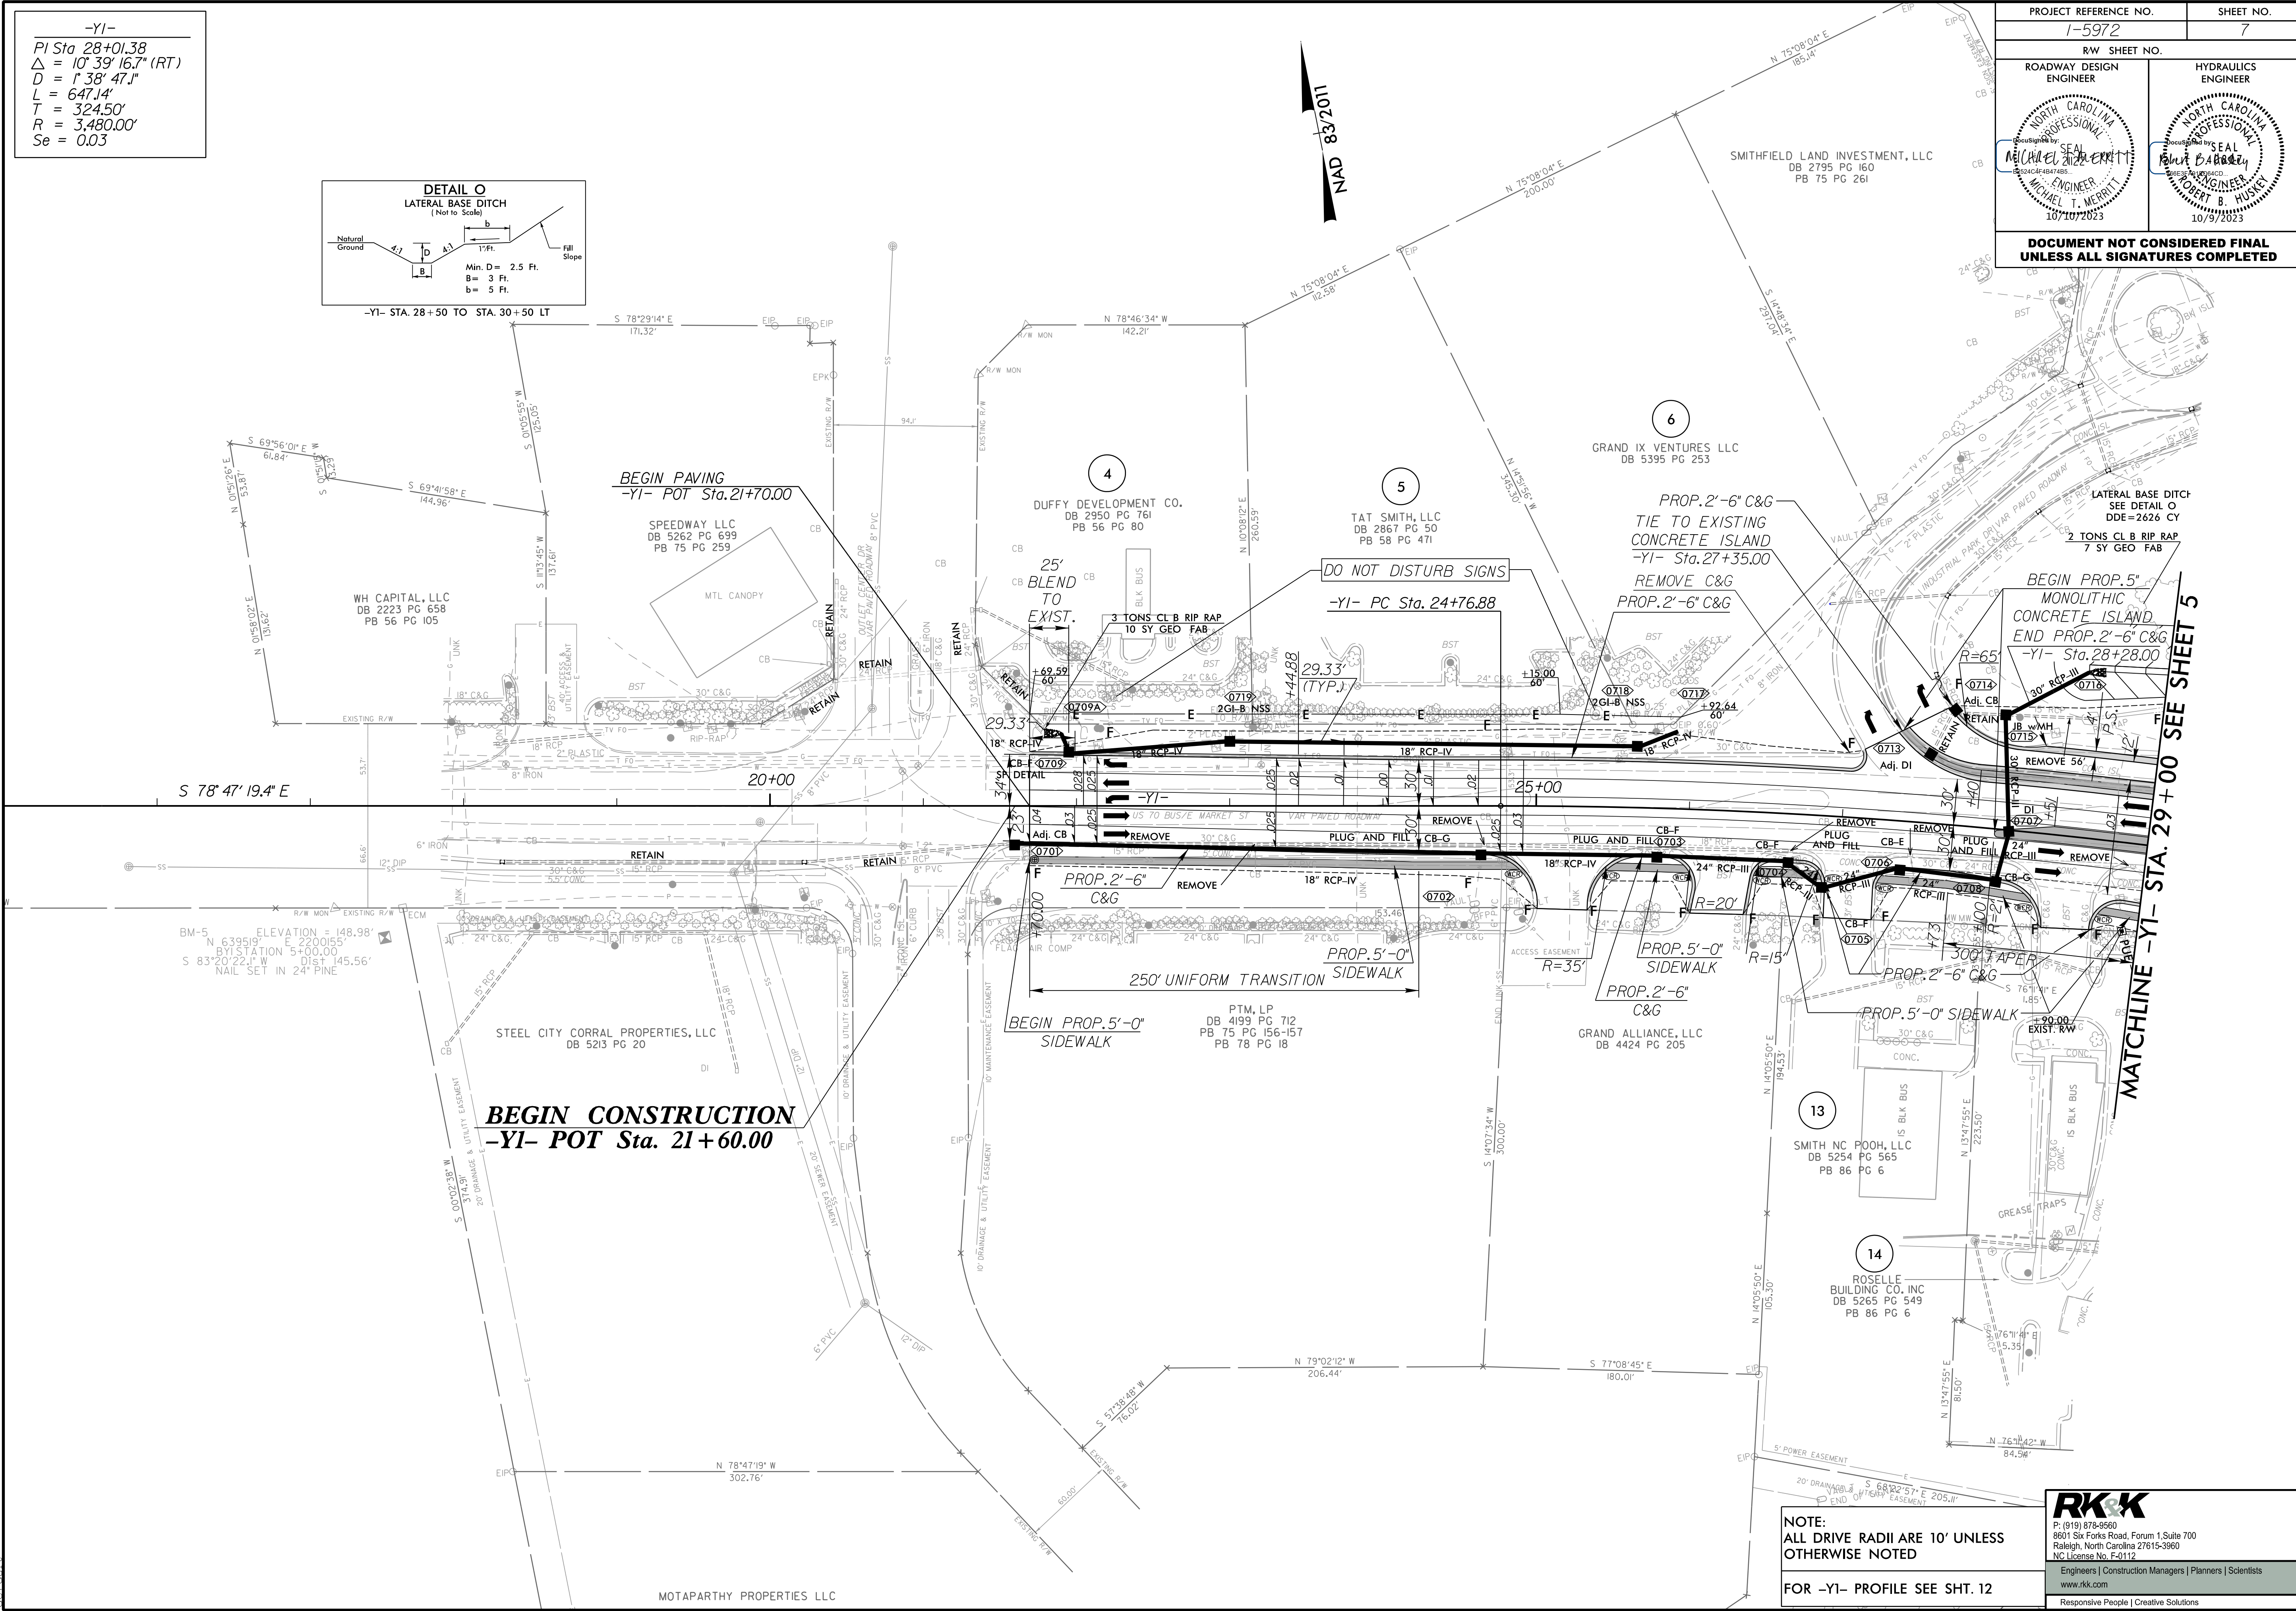


DOCUMENT NOT CONSIDERED FINAL UNLESS ALL SIGNATURES COMPLETED

-YI-
 PI Sta 28+01.38
 $\Delta = 10^{\circ} 39' 16.7''$ (RT)
 $D = 1^{\circ} 38' 47.4''$
 $L = 647.14'$
 $T = 324.50'$
 $R = 3,480.00'$
 $Se = 0.03$

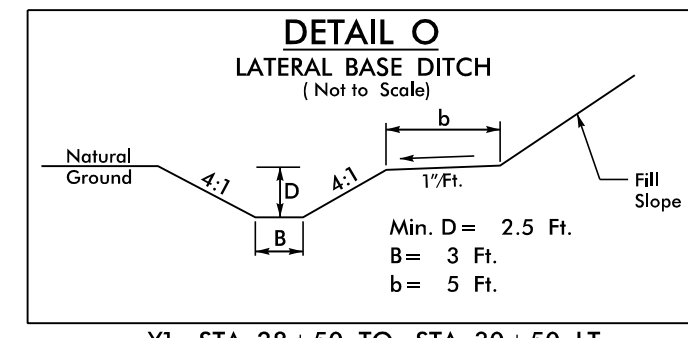

MATCHLINE -YI- STA. 29+00 SEE SHEET 5

NOTE:
 ALL DRIVE RADII ARE 10' UNLESS OTHERWISE NOTED
 FOR -YI- PROFILE SEE SHT. 12

RK&K
 P: (919) 878-9560
 8601 Six Forks Road, Forum 1, Suite 700
 Raleigh, North Carolina 27615-3960
 NC License No. F-0112
 Engineers | Construction Managers | Planners | Scientists
 www.rkk.com
 Responsive People | Creative Solutions

10/5/2023 R:\Roadway\Pro\15972_Rdy.psh07.dgn