


5/28/99


-L-

PROJECT REFERENCE NO. 1-5972	SHEET NO. 10
ROADWAY DESIGN ENGINEER	HYDRAULICS ENGINEER

DOCUMENT NOT CONSIDERED FINAL UNLESS ALL SIGNATURES COMPLETED

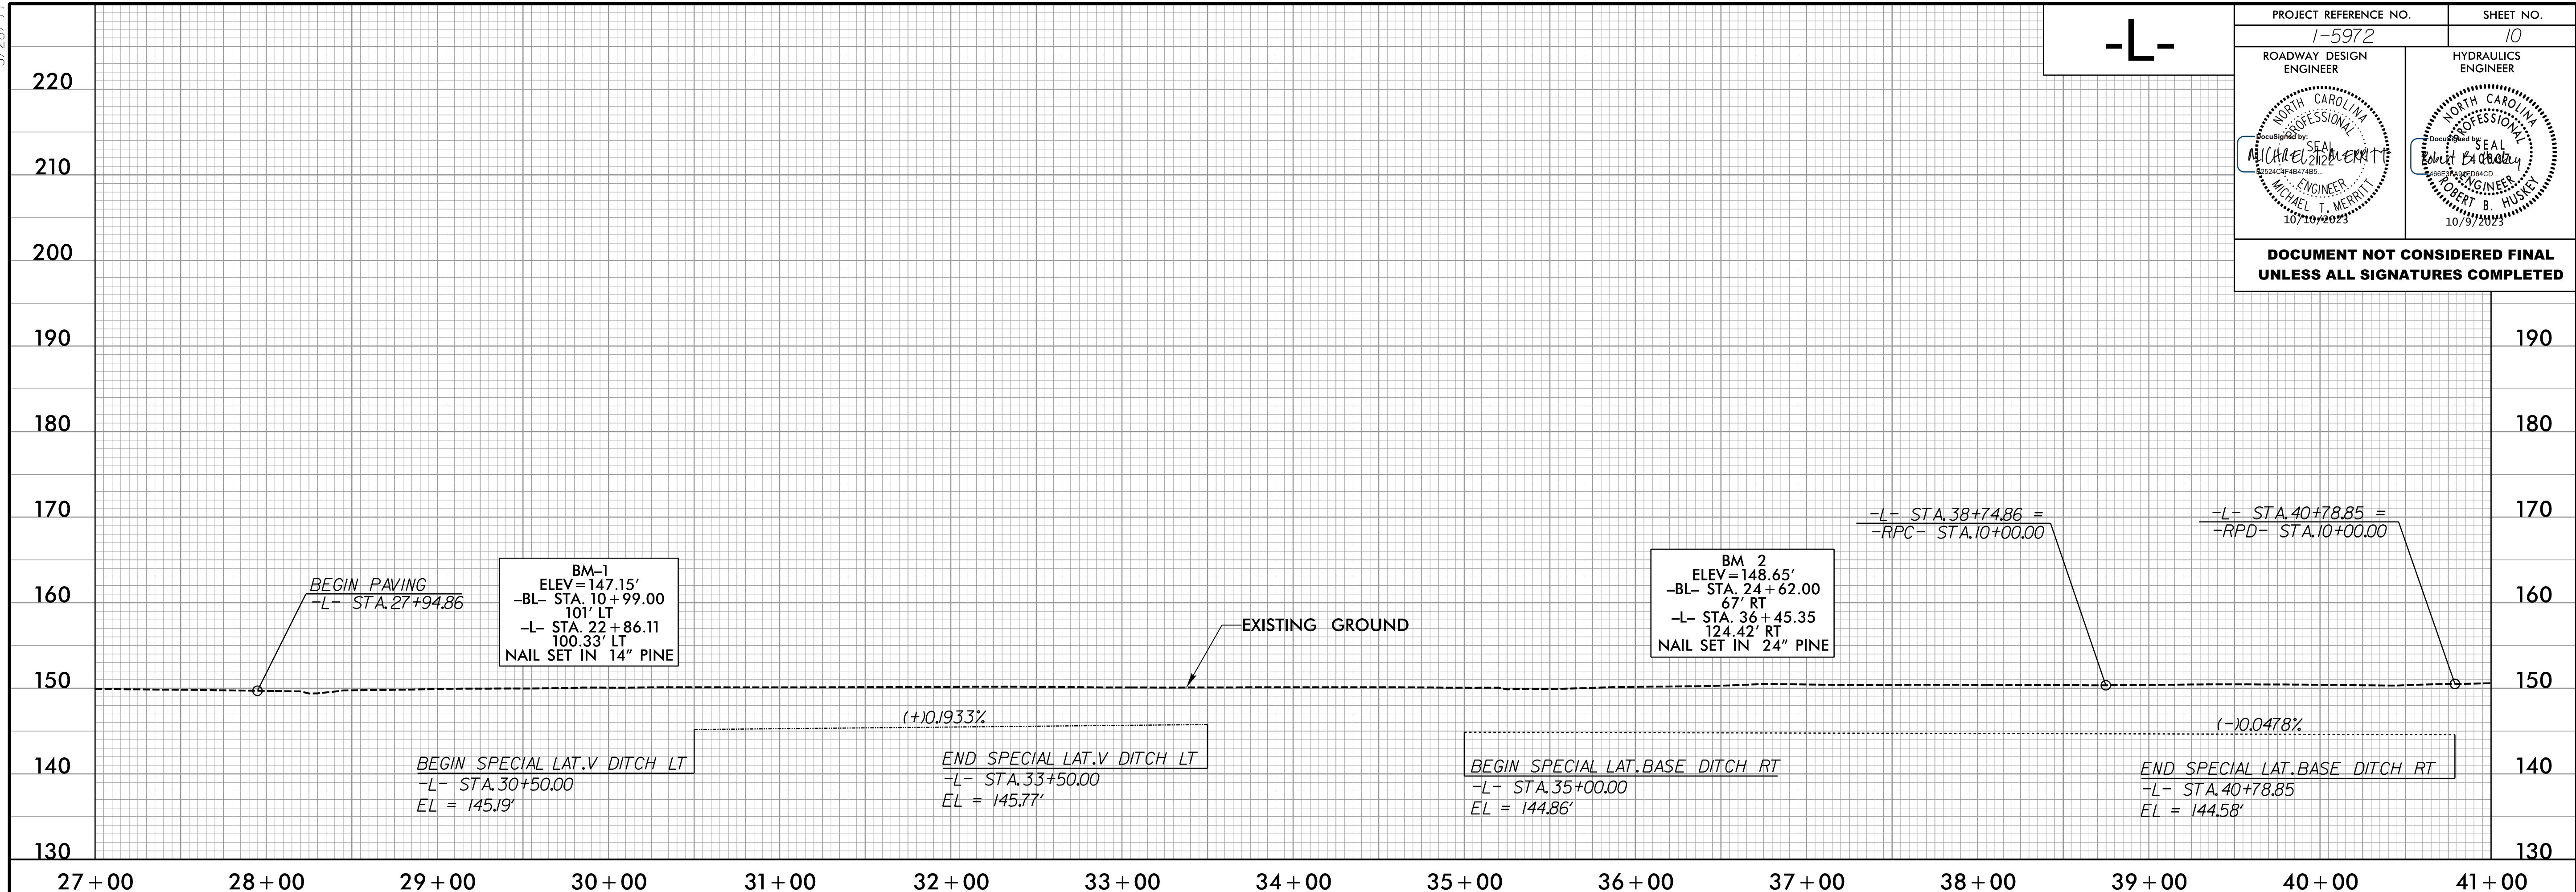

-L-

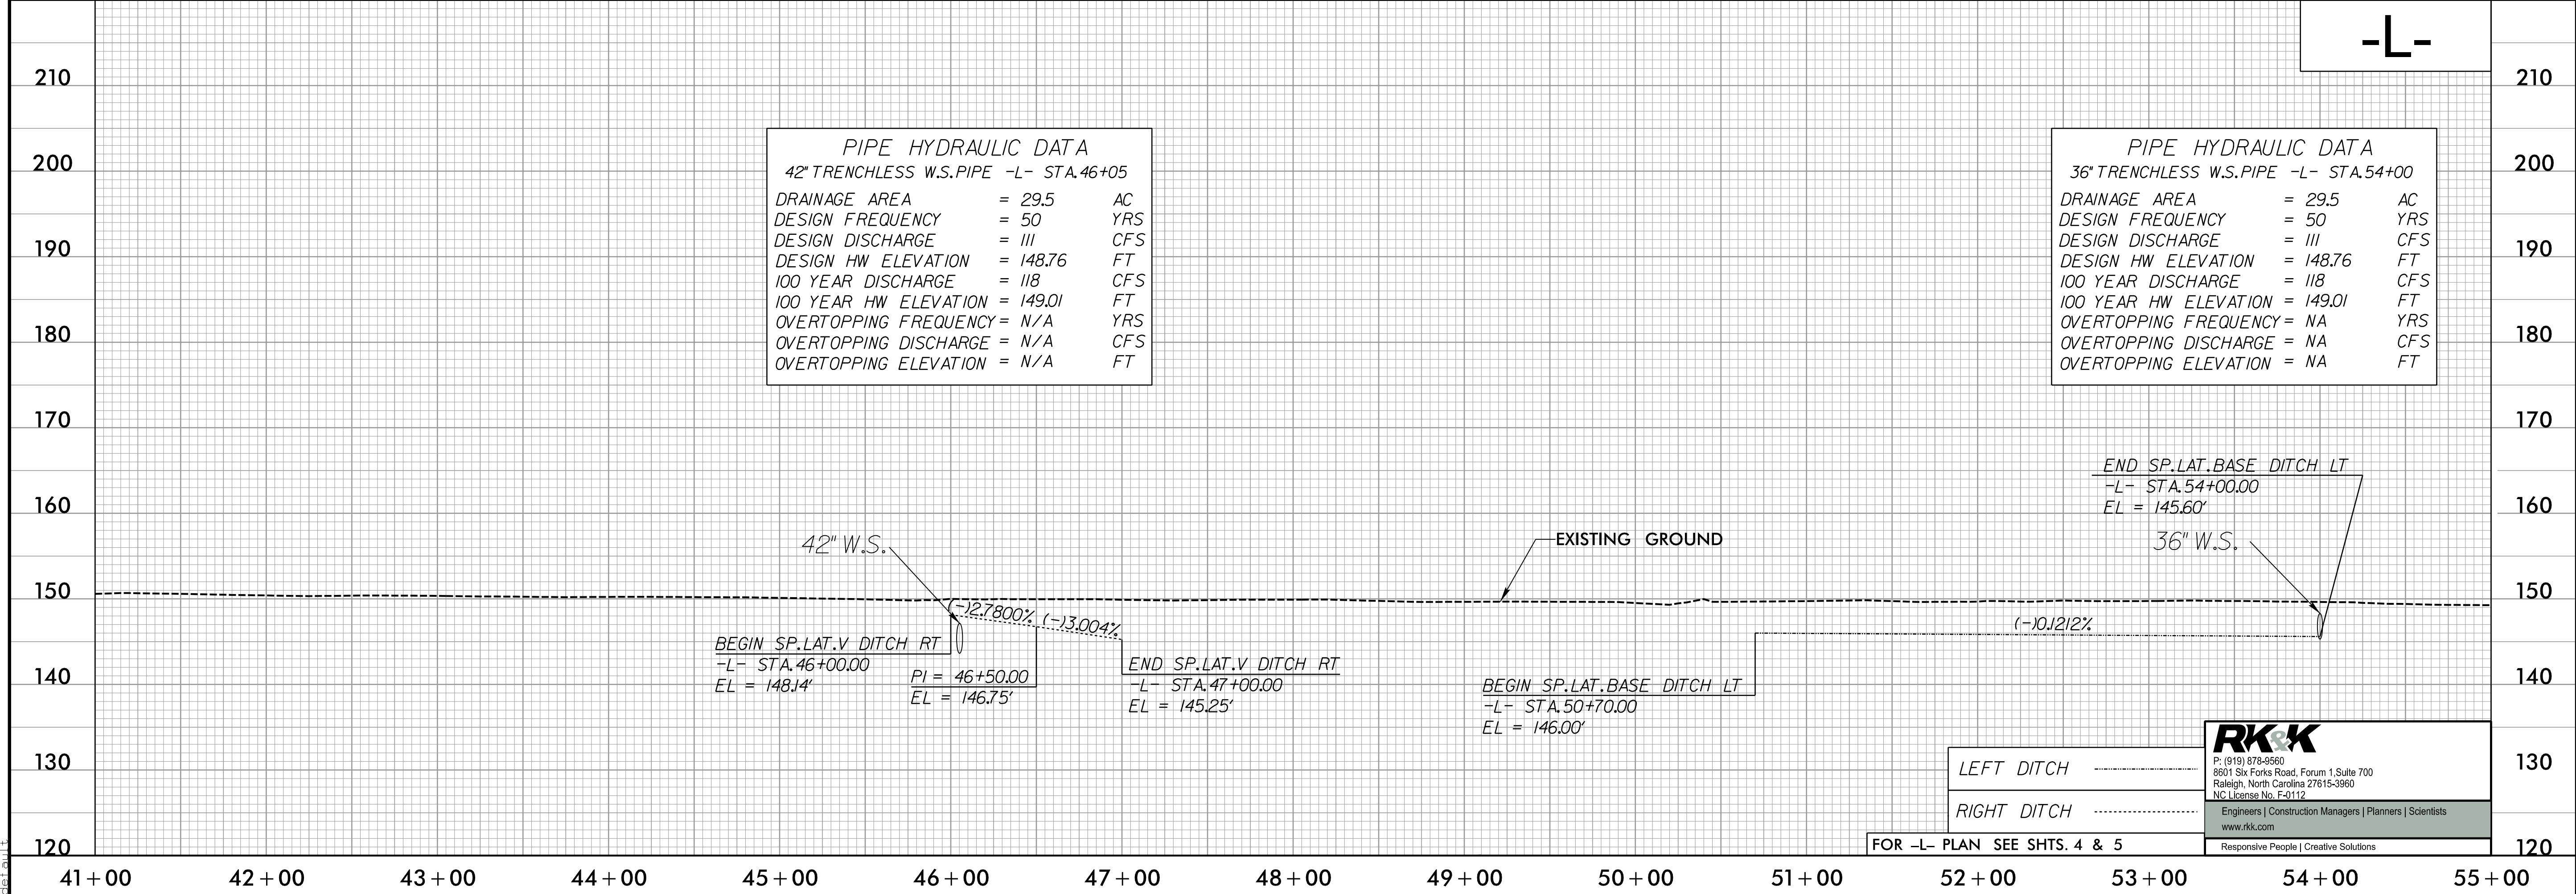

LEFT DITCH
 RIGHT DITCH

RK&K
 P: (919) 878-9560
 8801 Six Forks Road, Forum 1, Suite 700
 Raleigh, North Carolina 27615-3960
 NC License No. F-0112
 Engineers | Construction Managers | Planners | Scientists
 www.rkk.com
 Responsive People | Creative Solutions

FOR -L- PLAN SEE SHTS. 4 & 5

10/5/2023
 R:\Projects\15972-Rd\p1110.dgn
 dcf.dwg