



5/28/99

-Y1-

| | |
|--|---------------------|
| PROJECT REFERENCE NO. 1-5972 | SHEET NO. 12 |
| ROADWAY DESIGN ENGINEER | HYDRAULICS ENGINEER |
| | |
| DOCUMENT NOT CONSIDERED FINAL UNLESS ALL SIGNATURES COMPLETED | |

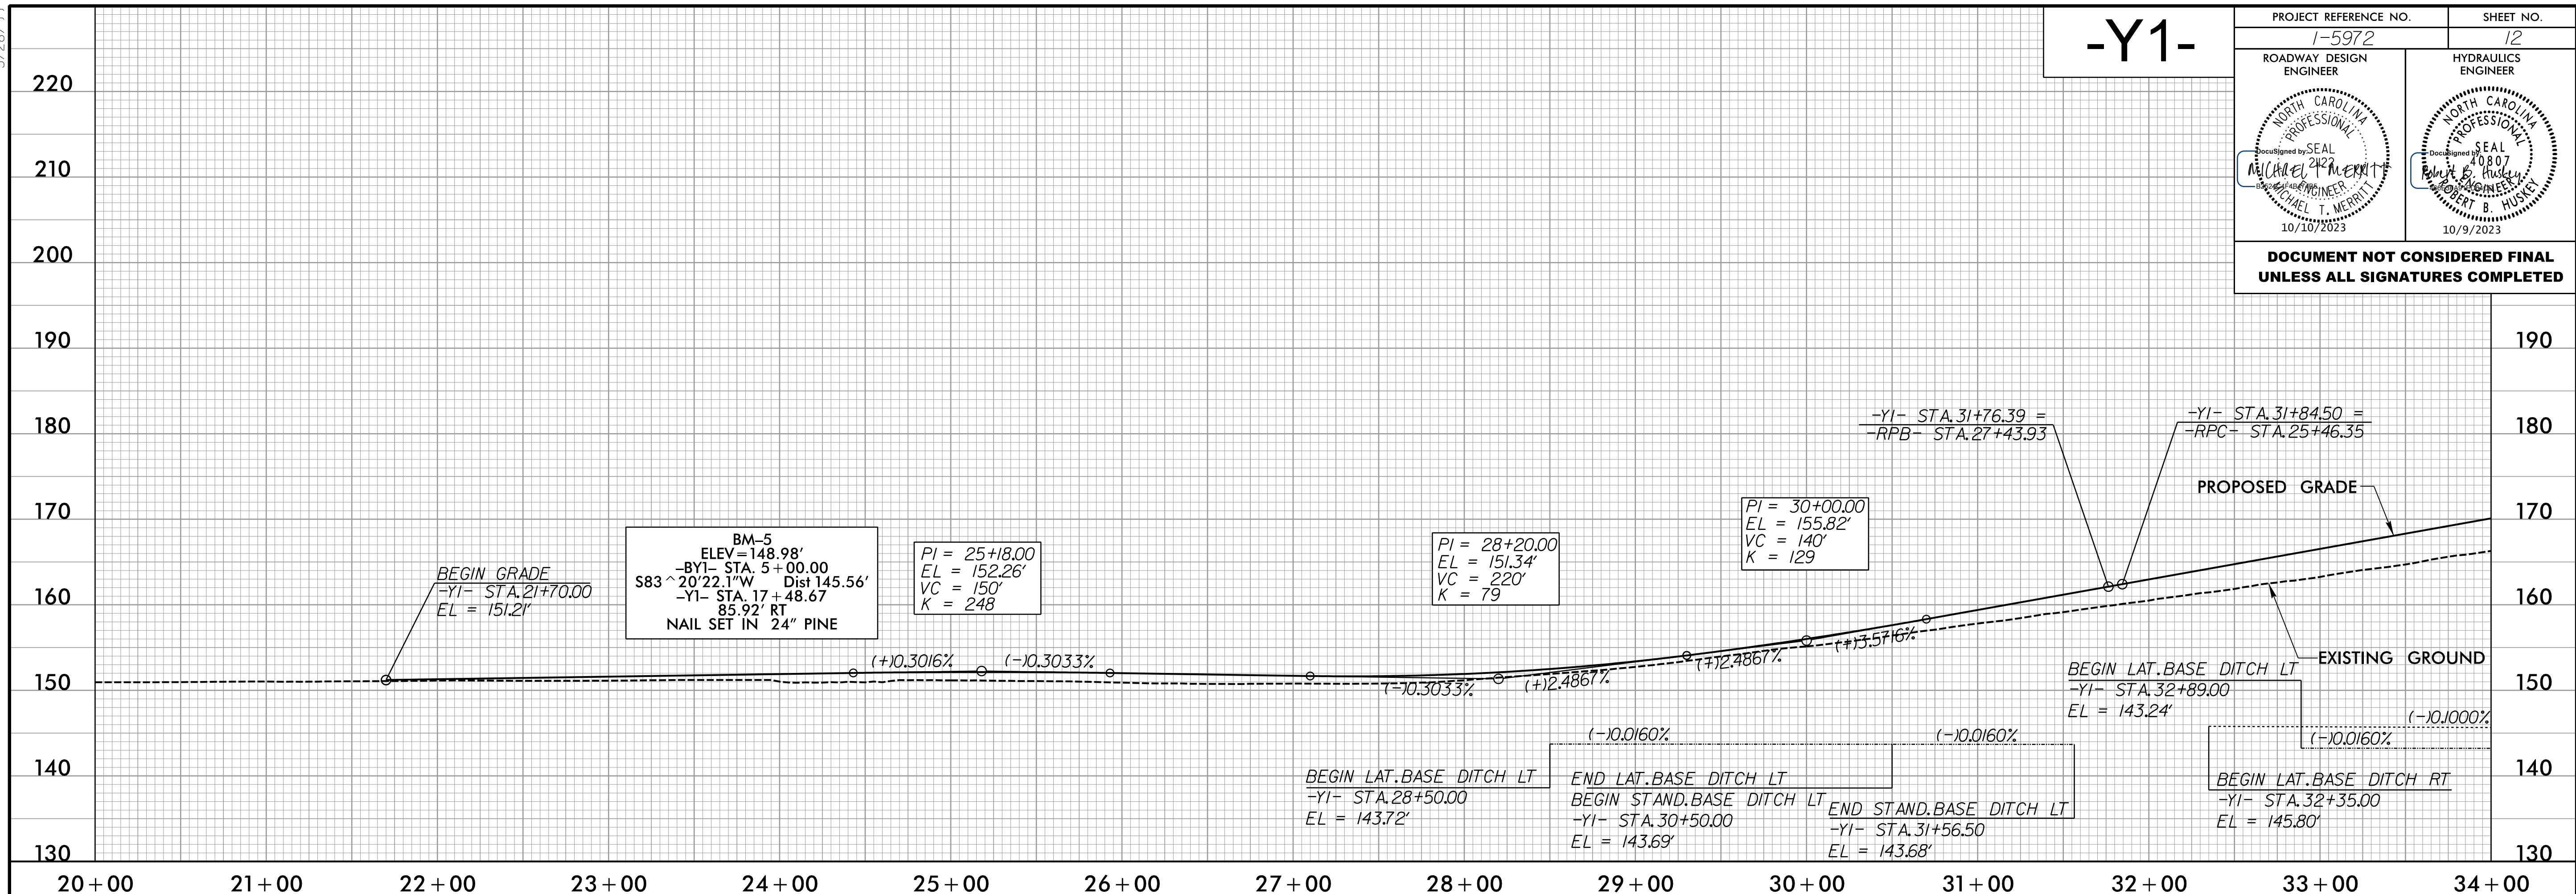

-Y1-

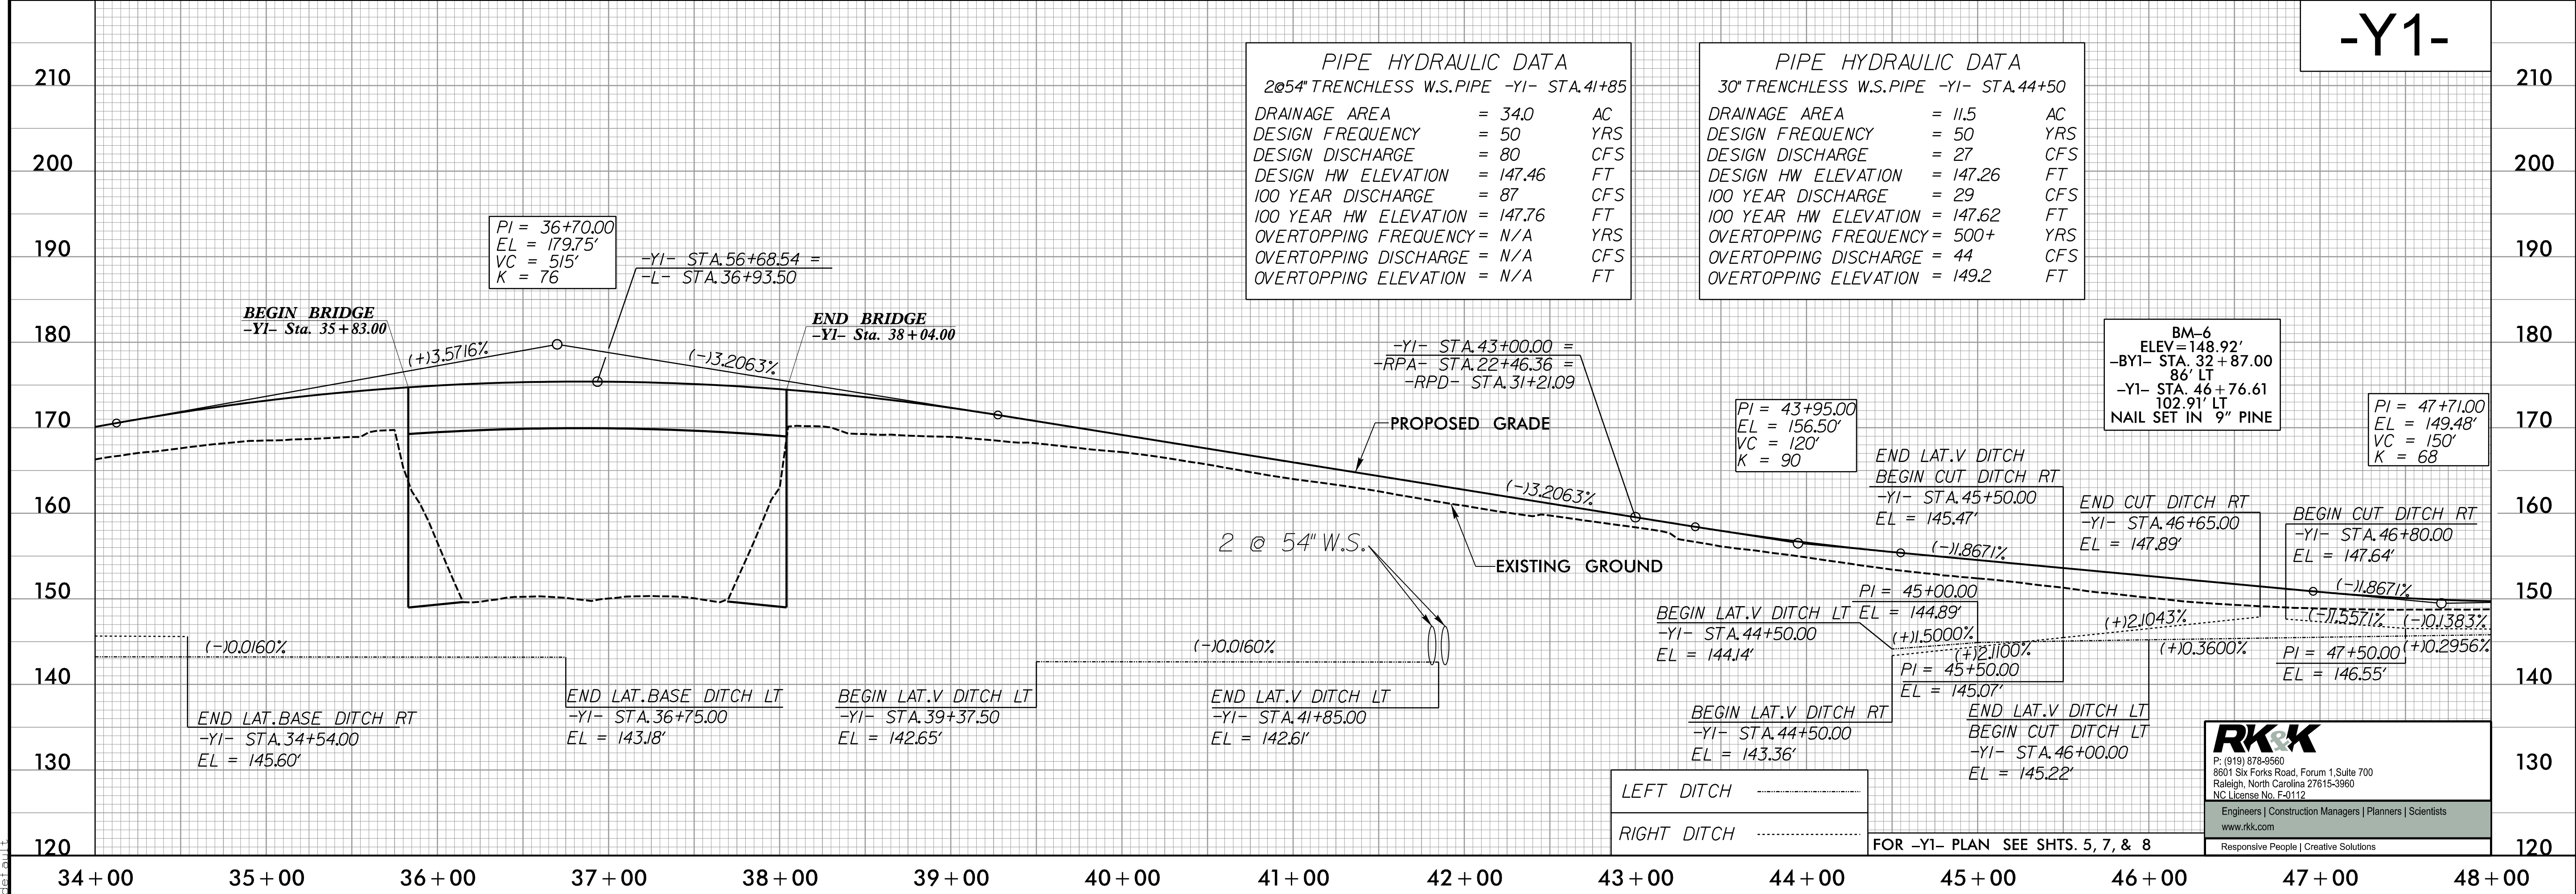

P: (919) 878-8560
 8801 Six Forks Road, Forum 1, Suite 700
 Raleigh, North Carolina 27615-3960
 NC License No. F-0112
 Engineers | Construction Managers | Planners | Scientists
 www.rkk.com
 Responsive People | Creative Solutions

LEFT DITCH
 RIGHT DITCH
 FOR -Y1- PLAN SEE SHTS. 5, 7, & 8

10/5/2023 10:42:01 AM C:\Users\perry\OneDrive\Documents\15972_Rdy.p112.dgn