


5/28/24


-Y1-

PROJECT REFERENCE NO. 1-5972	SHEET NO. 13
ROADWAY DESIGN ENGINEER <i>Michael T. Merritt</i>	HYDRAULICS ENGINEER <i>Robert B. Husky</i>

DOCUMENT NOT CONSIDERED FINAL UNLESS ALL SIGNATURES COMPLETED

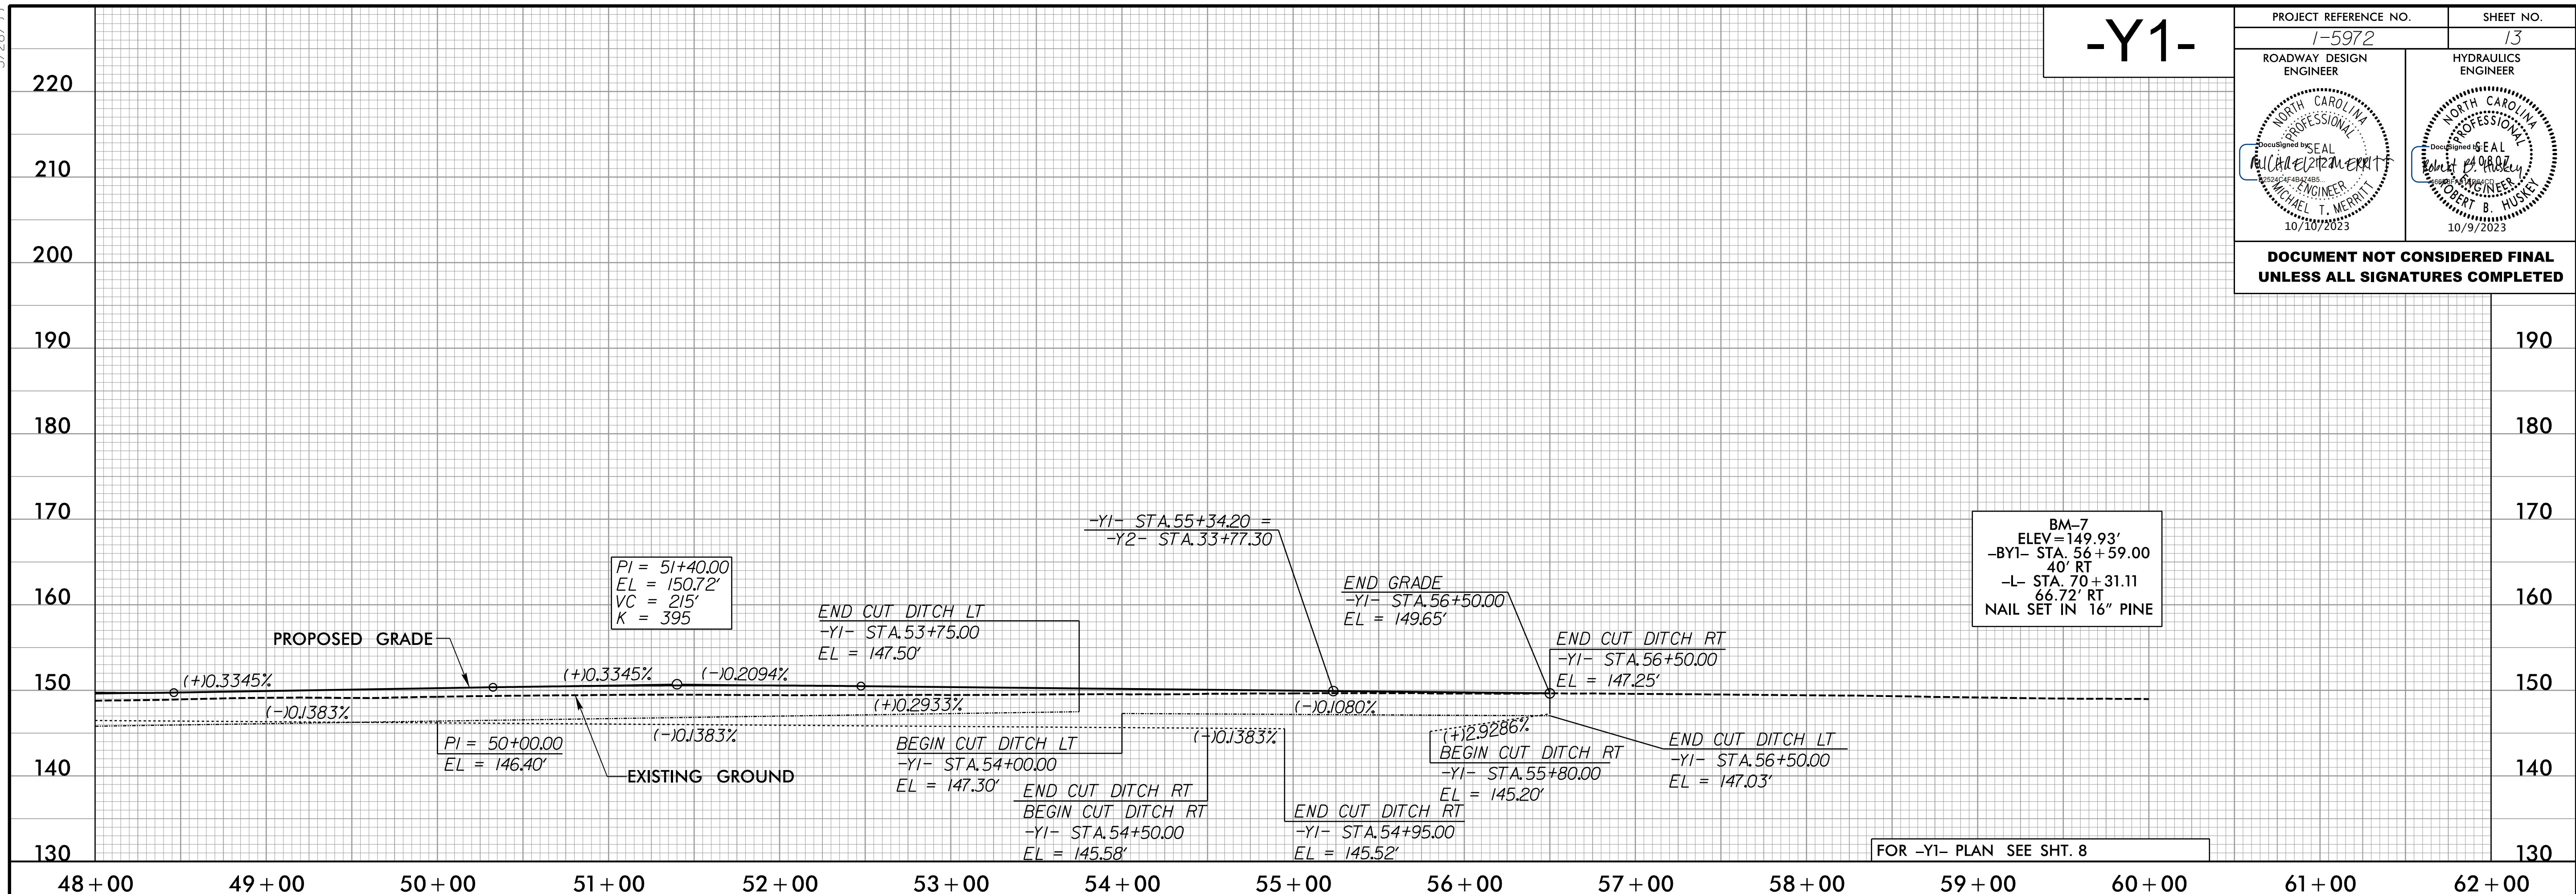

-Y2-

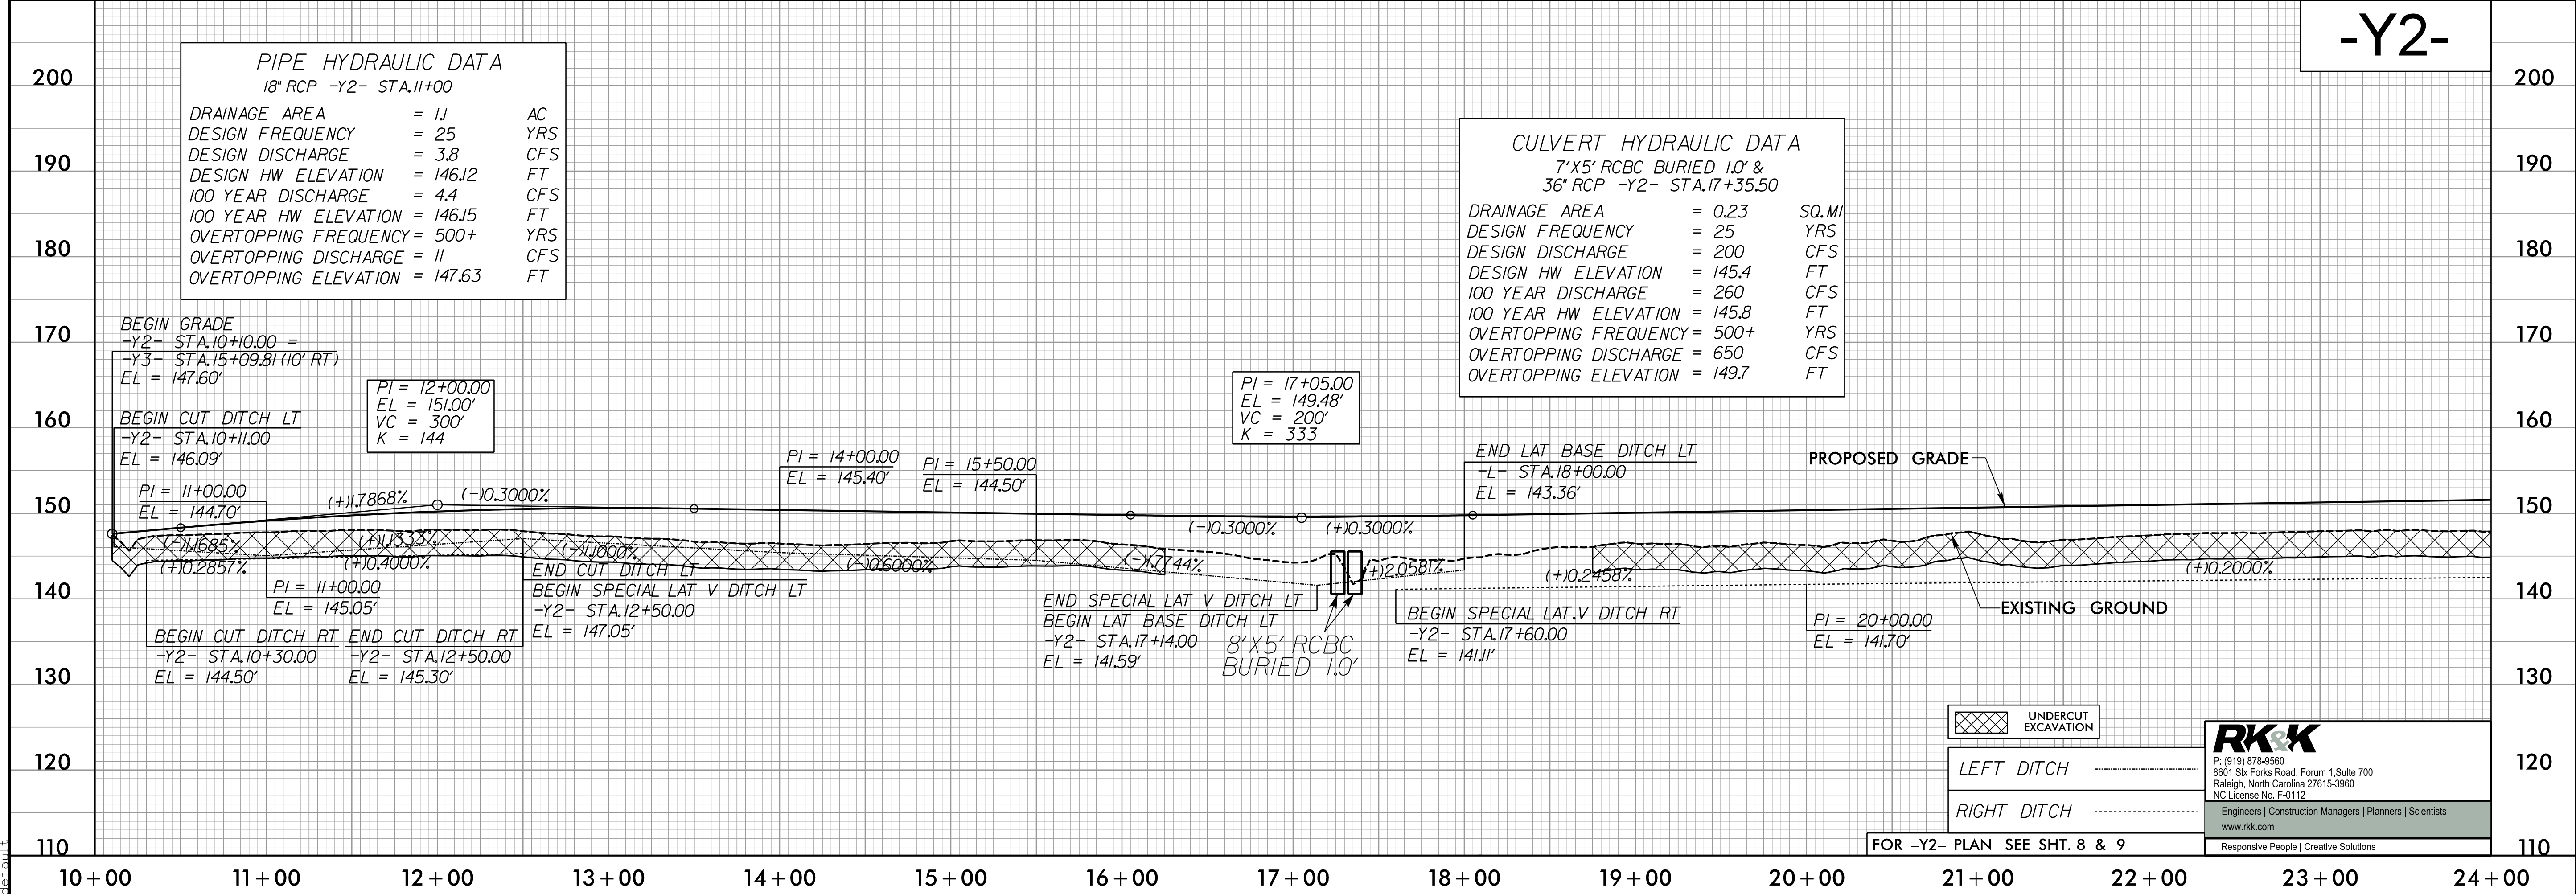

RK&K

P: (919) 878-8560
8801 Six Forks Road, Forum 1, Suite 700
Raleigh, North Carolina 27615-3960
NC License No. F-0112

Engineers | Construction Managers | Planners | Scientists
www.rkk.com
Responsive People | Creative Solutions

10/5/2023 10:45:06 AM P:\Projects\15972-Rd\p113.dgn