


5/28/99


-RPD-

PROJECT REFERENCE NO. 1-5972	SHEET NO. 17
ROADWAY DESIGN ENGINEER MICHAEL T. MERRITT	HYDRAULICS ENGINEER MICHAEL T. MERRITT
SEAL MICHAEL T. MERRITT 10/10/2023	SEAL MICHAEL T. MERRITT 10/9/2023

DOCUMENT NOT CONSIDERED FINAL  
UNLESS ALL SIGNATURES COMPLETED

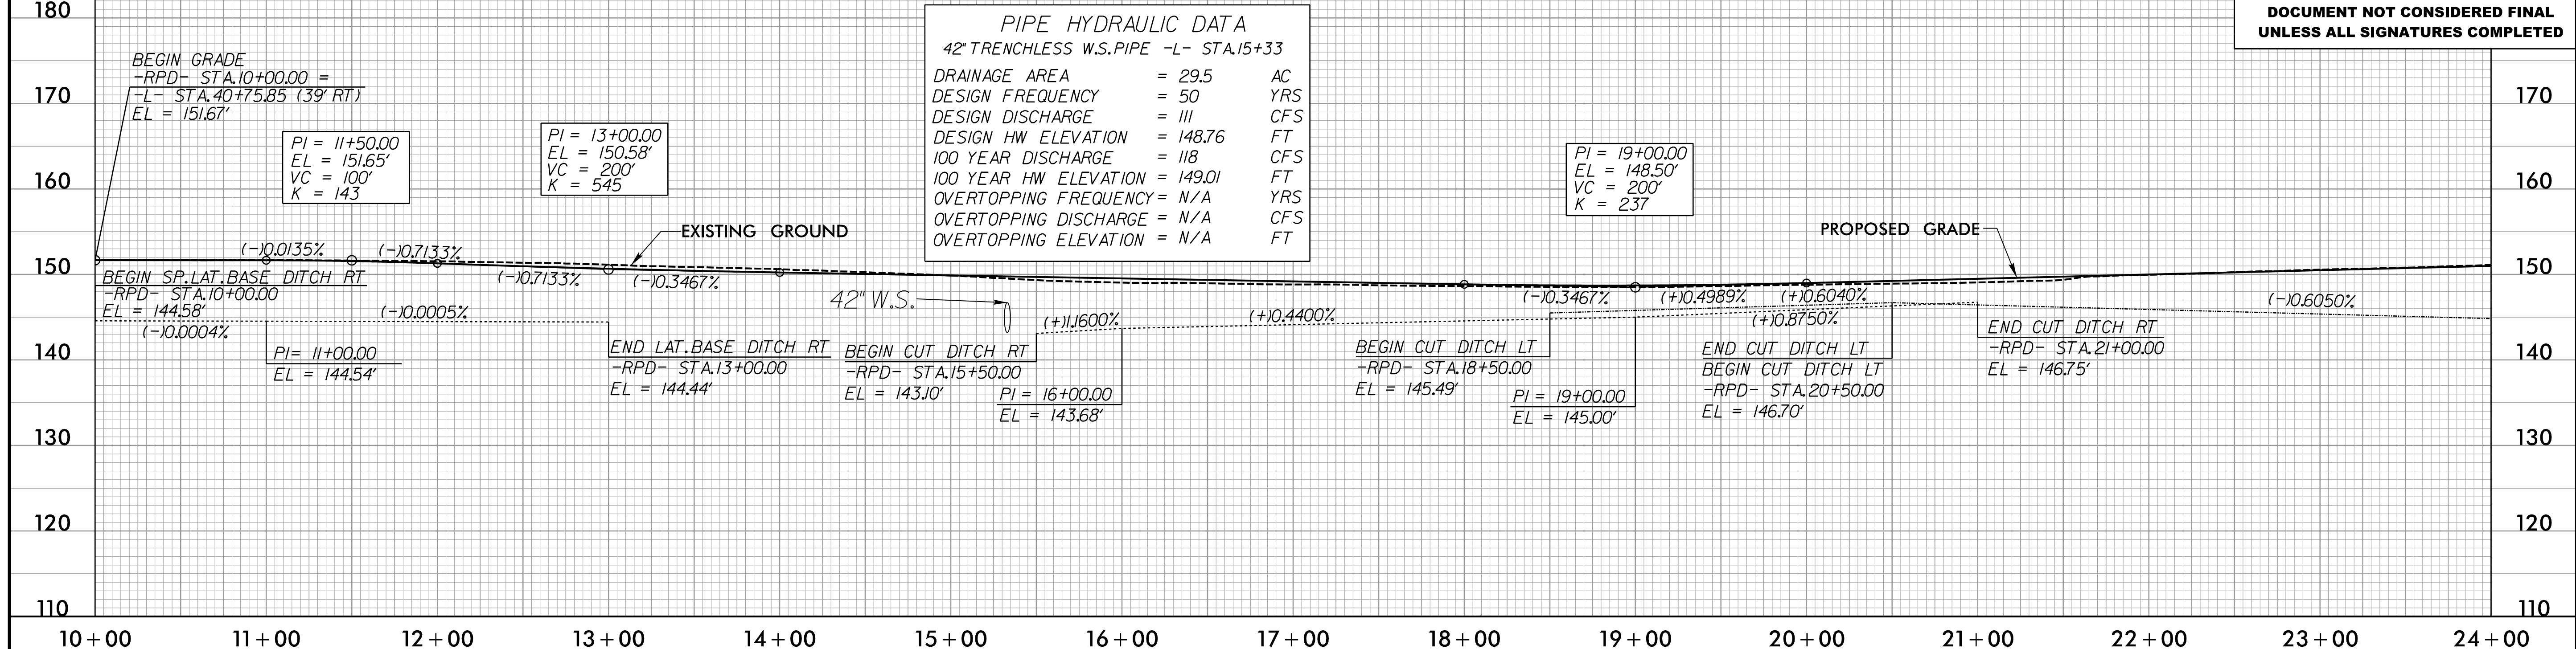

-RPD-

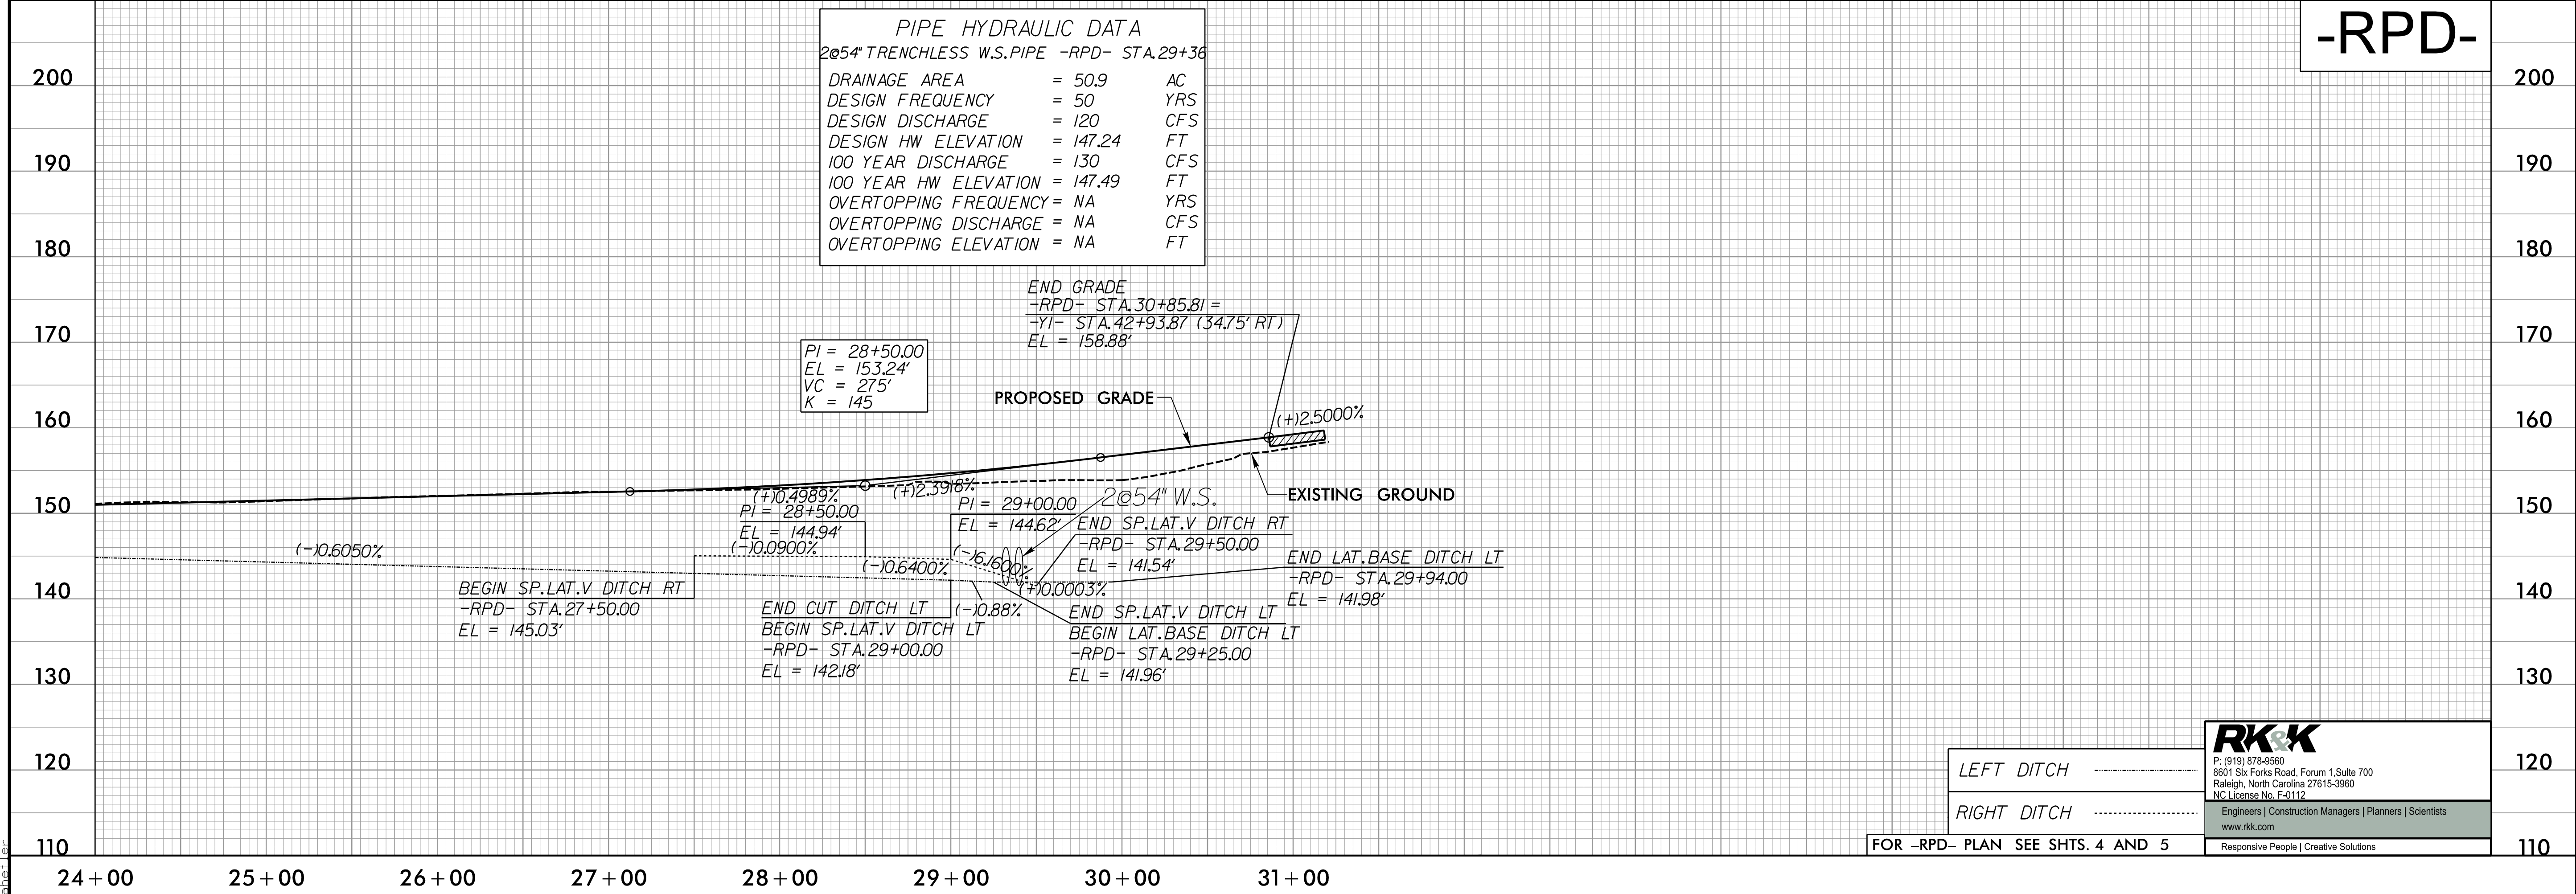

**RK&K**  
P: (919) 878-8560  
8801 Six Forks Road, Forum 1, Suite 700  
Raleigh, North Carolina 27615-3960  
NC License No. F-0112

Engineers | Construction Managers | Planners | Scientists  
www.rkk.com  
Responsive People | Creative Solutions

FOR -RPD- PLAN SEE SHTS. 4 AND 5

10/5/2023  
R:\Projects\15972 - Rdy - p117.dgn