

1/2 MILE FROM EXIT RAMP
 MESSAGE NO. 1
 US70 BUS DETOUR EXIT 93
 CHANGEABLE MESSAGE SIGN

1/2 MILE FROM EXIT RAMP
 MESSAGE NO. 1 MESSAGE NO. 2
 US70 BUS EXIT CLOSED US70 BUS DETOUR EXIT 93
 CHANGEABLE MESSAGE SIGN

1 MILE FROM EXIT RAMP
 MESSAGE NO. 1 MESSAGE NO. 2
 US70 BUS EXT CLSD 1 MILE US70 BUS DETOUR EXIT 93
 CHANGEABLE MESSAGE SIGN


DETOUR
 → M4-9R 30"X24"
 (A)

DETOUR
 ← M4-9L 30"X24"
 (B)

DETOUR
 ↗ M4-8 24"X12"
 ↘ M6-2 21"X15"
 (C)

END DETOUR
 M4-8A 24"X18"
 (D)

APPROVED: *Kevin Bishop*
 DATE: 9/19/2023
 SEAL
 NORTH CAROLINA PROFESSIONAL ENGINEER KEVIN W. BISHOP
 DOCUMENT NOT CONSIDERED FINAL UNLESS ALL SIGNATURES COMPLETED

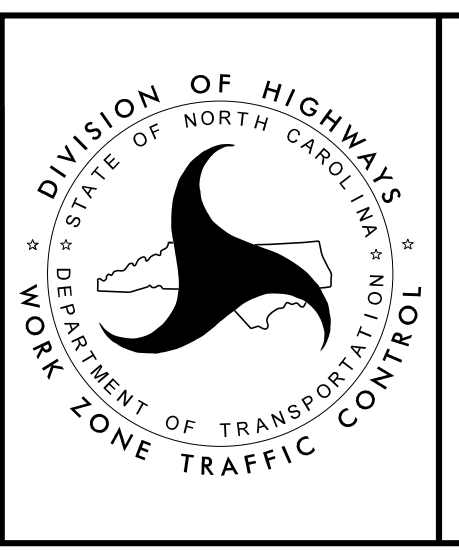

-RPB- OFFSITE DETOUR

9/19/2023
 15912-TMP-FSH02B.dgn
 R015bby