


MESSAGE NO. 1
 US70 BUS DETOUR EXIT 97
 CHANGEABLE MESSAGE SIGN
 1/2 MILE FROM EXIT RAMP


MESSAGE NO. 1	MESSAGE NO. 2
US70 BUS EXIT CLOSED	US70 BUS DETOUR EXIT 97

CHANGEABLE MESSAGE SIGN
 1/2 MILE FROM EXIT RAMP



MESSAGE NO. 1	MESSAGE NO. 2
US70 BUS EXT CLSD 1 MILE	US70 BUS DETOUR EXIT 97

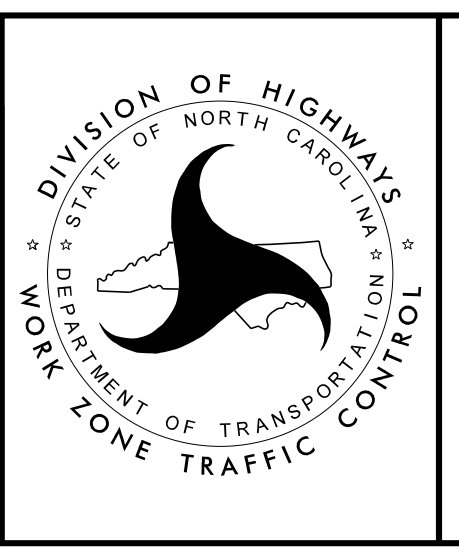
CHANGEABLE MESSAGE SIGN
 1 MILE FROM EXIT RAMP

DETOUR

 M4-9L
 30"X24"
 (A)

DETOUR

 M4-8
 24"X12"
 M6-2
 21"X15"
 (B)

END DETOUR
 M4-8A
 24"X18"
 (C)

APPROVED: 
 DATE: 9/19/2023
 SEAL

 DOCUMENT NOT CONSIDERED FINAL
 UNLESS ALL SIGNATURES COMPLETED



-RPD- OFFSITE DETOUR