
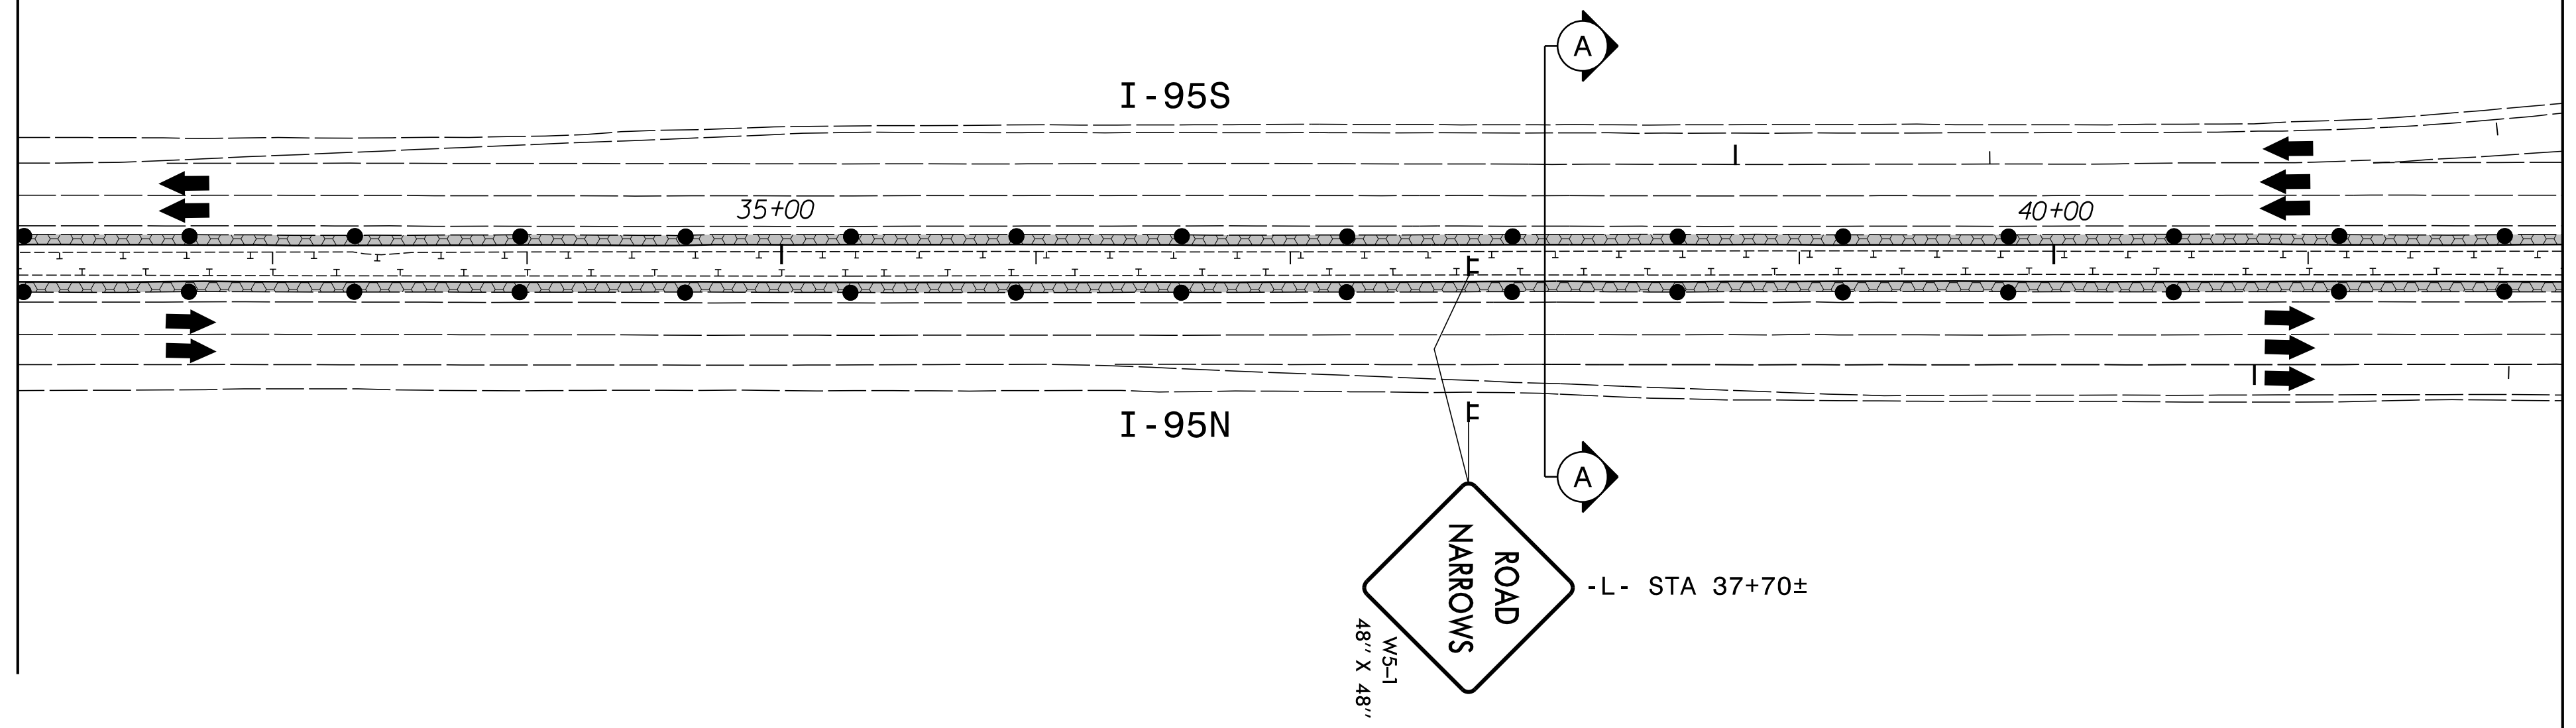


MATCHLINE - L- STA. 32+00 SEE TMP-4

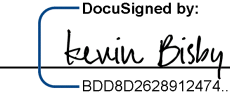



MATCHLINE - L- STA. 42+00 SEE TMP-6

9/19/2023
 15912-TMP-FSH05.dgn
 K015by

APPROVED: 
DocuSigned by: Kevin Bishop
800802028912472

DATE: 9/19/2023

SEAL

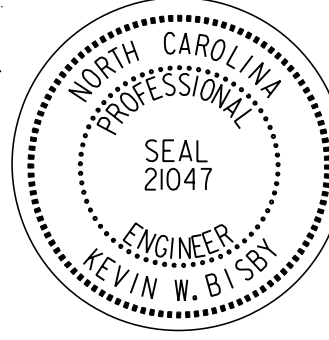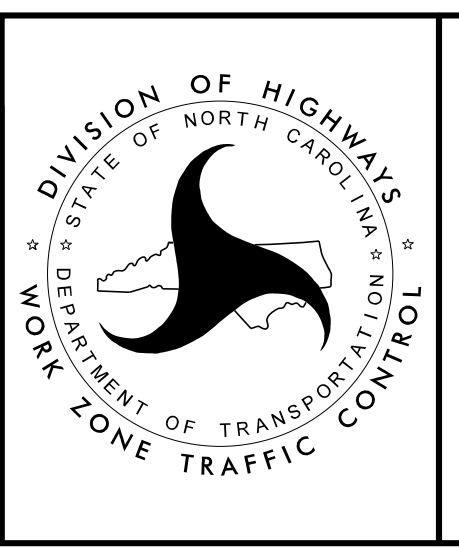PHASE I - STEPS 2 AND 3

**DOCUMENT NOT CONSIDERED FINAL
 UNLESS ALL SIGNATURES COMPLETED**