



SECTION D-D

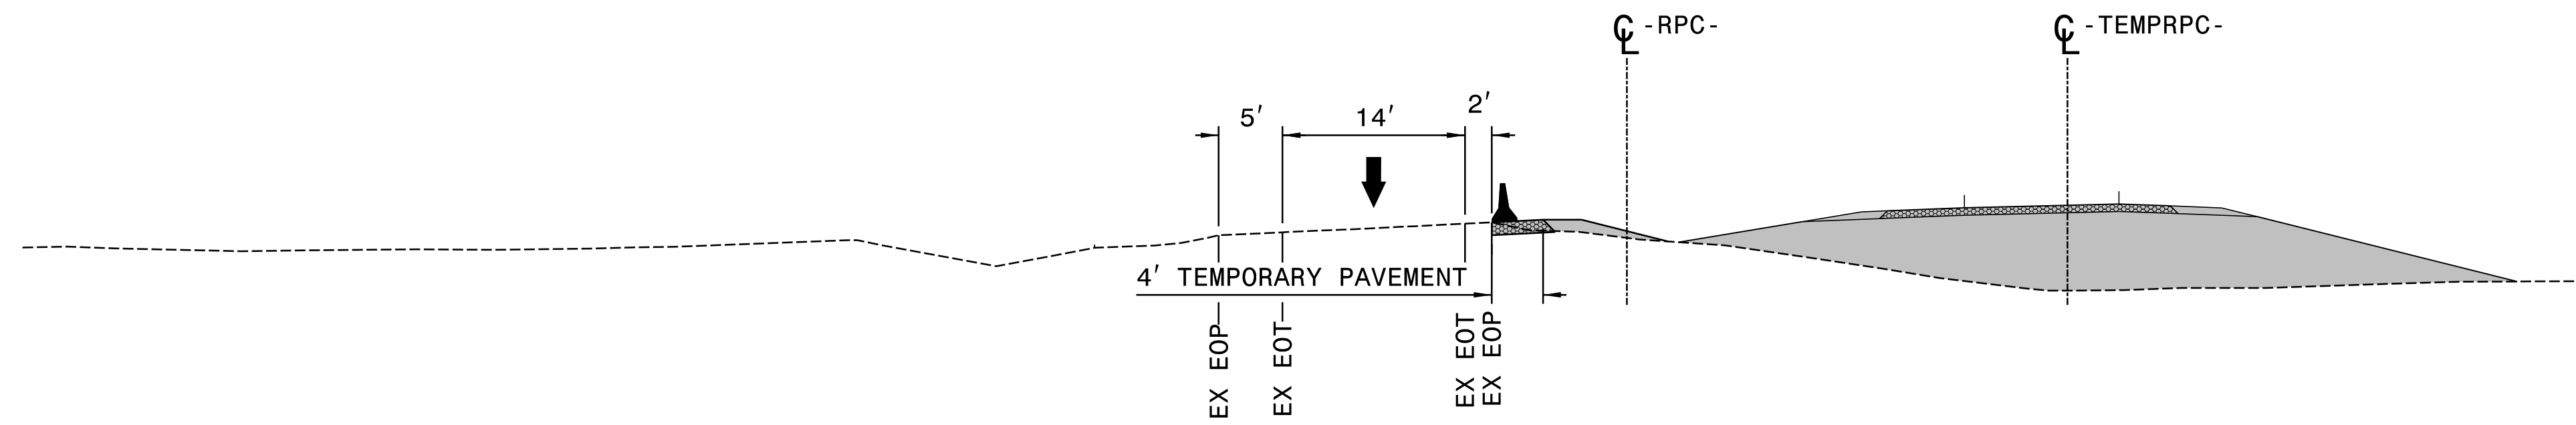

SECTION E-E

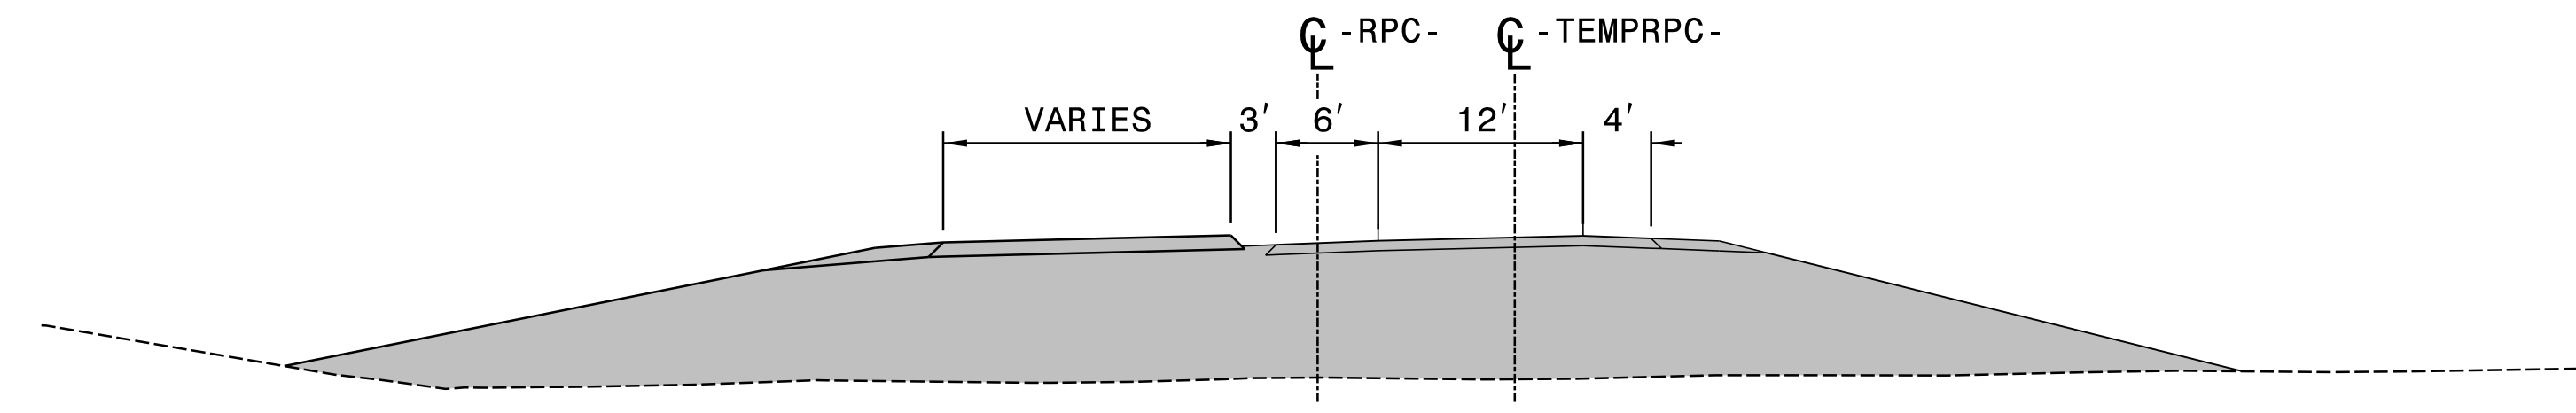


SECTION F-F

9/19/2023
 15972-TMP-FSH06B.dgn
 R015bby

APPROVED: *Kevin Bishop*
DocuSigned by: Kevin Bishop
800802028912472

DATE: 9/19/2023

SEAL

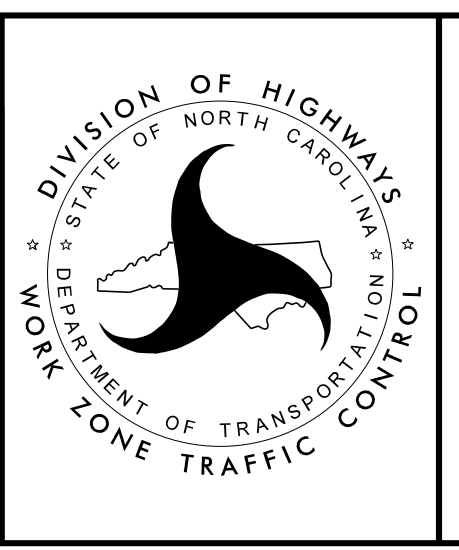

PHASE I - STEPS 2 AND 3

**DOCUMENT NOT CONSIDERED FINAL
 UNLESS ALL SIGNATURES COMPLETED**