



SECTION J-J

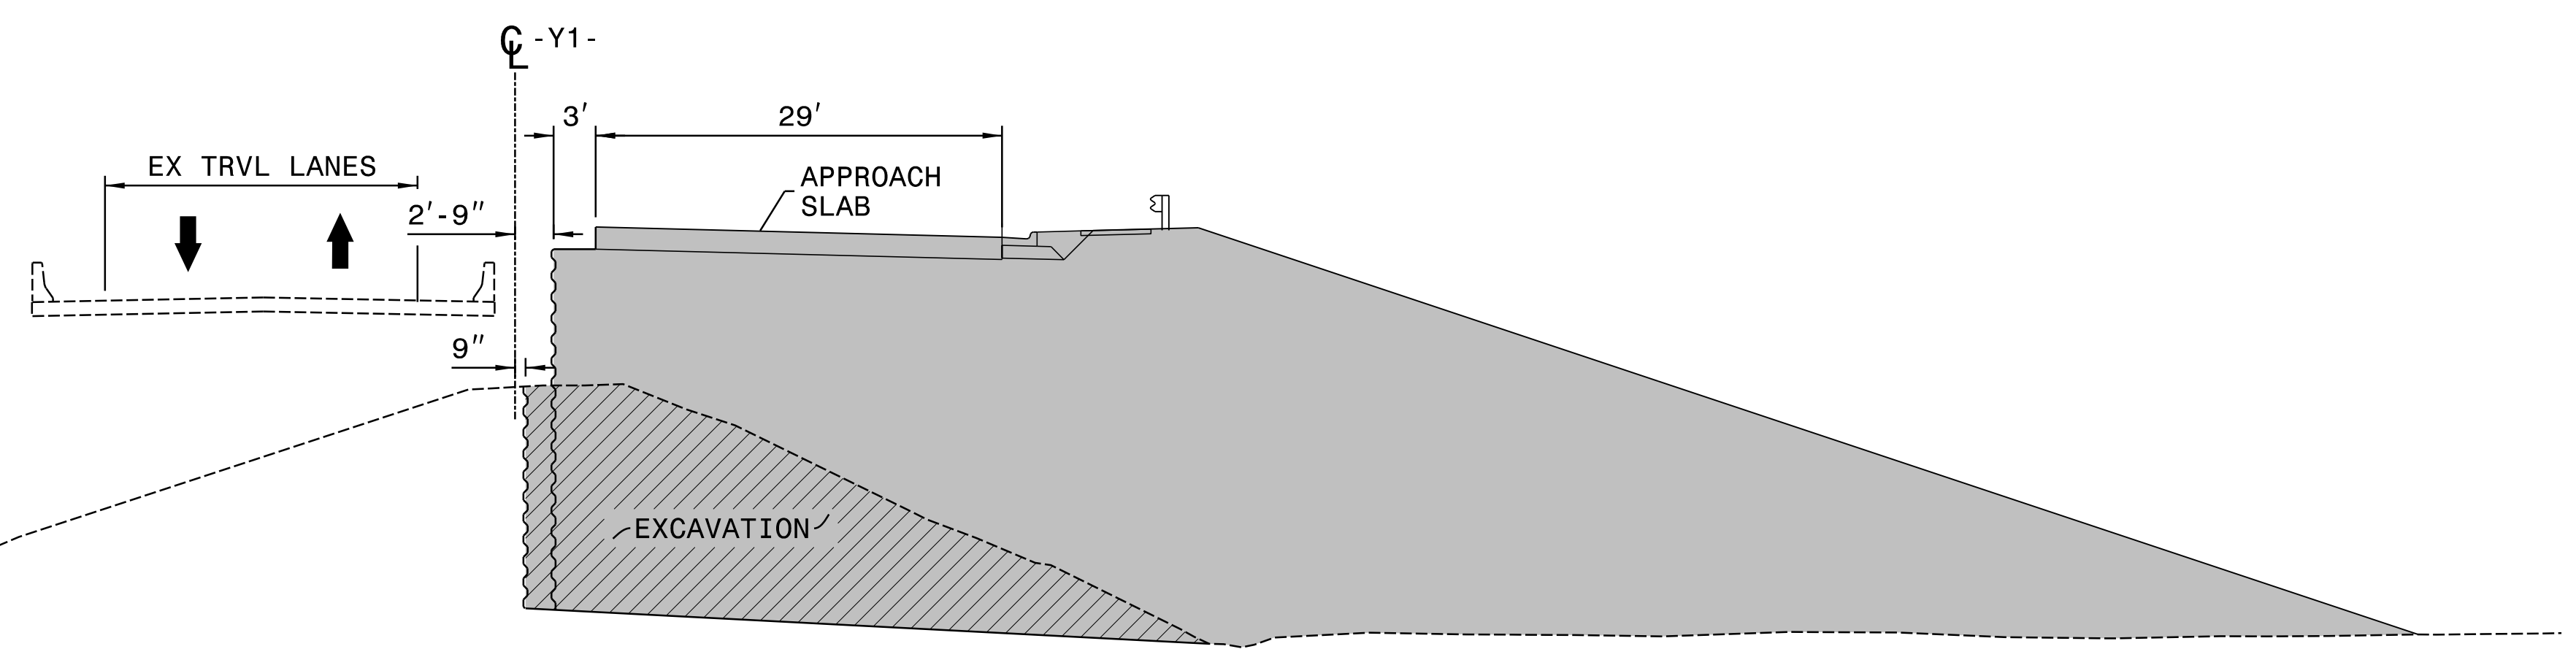


SECTION K-K


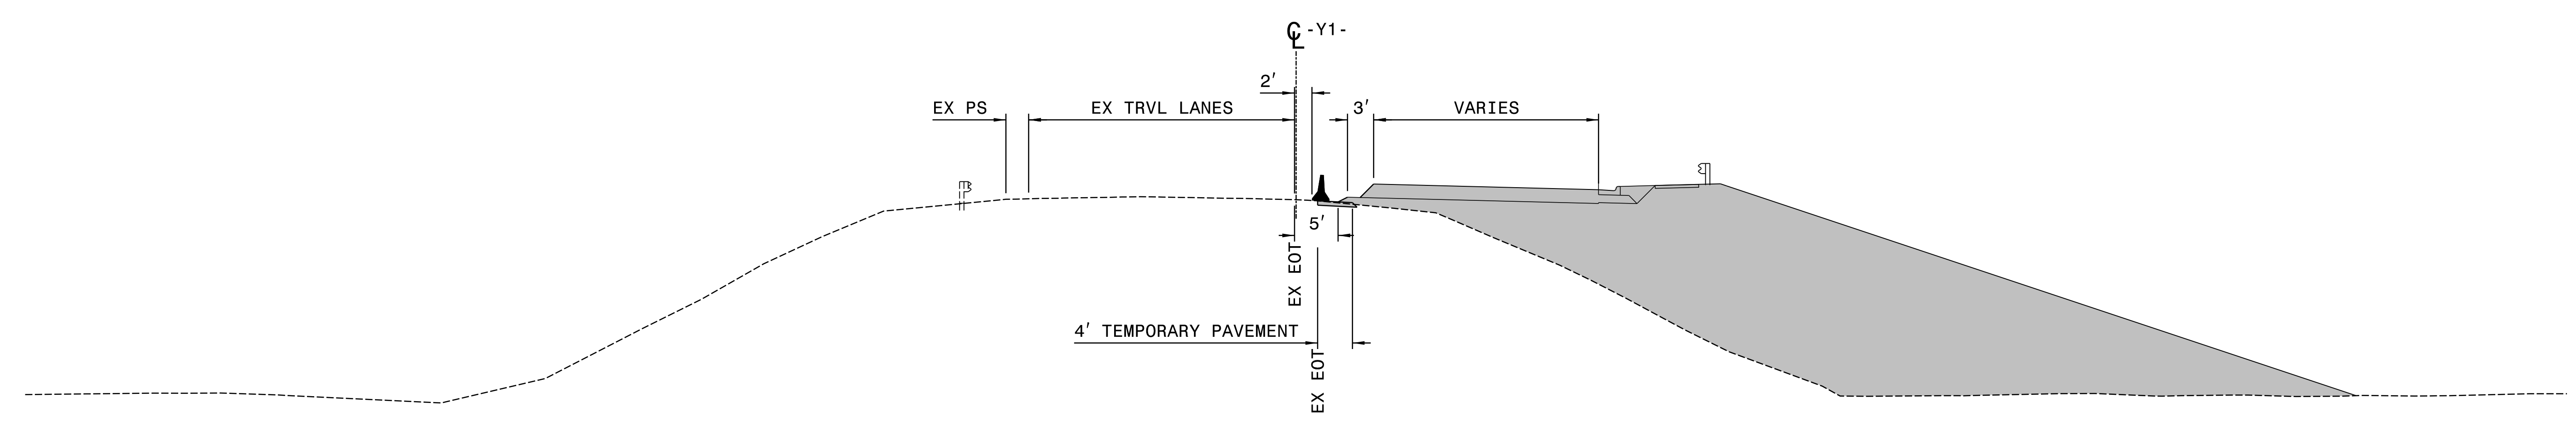


SECTION L-L

9/19/2023
 15312-TMP-FSH06D.dgn
 R015bby

APPROVED: 
 DATE: 9/19/2023

SEAL

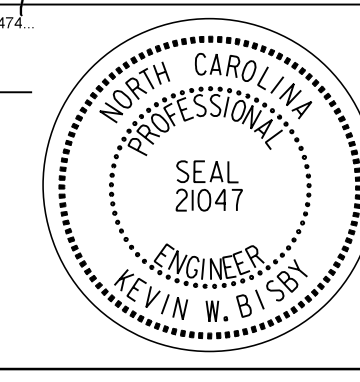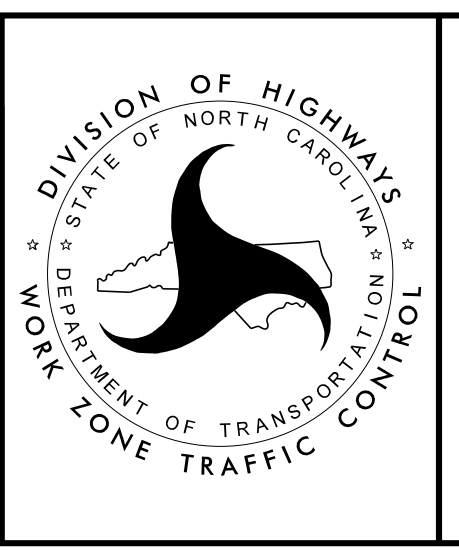PHASE I - STEPS 2 AND 3

DOCUMENT NOT CONSIDERED FINAL
 UNLESS ALL SIGNATURES COMPLETED