
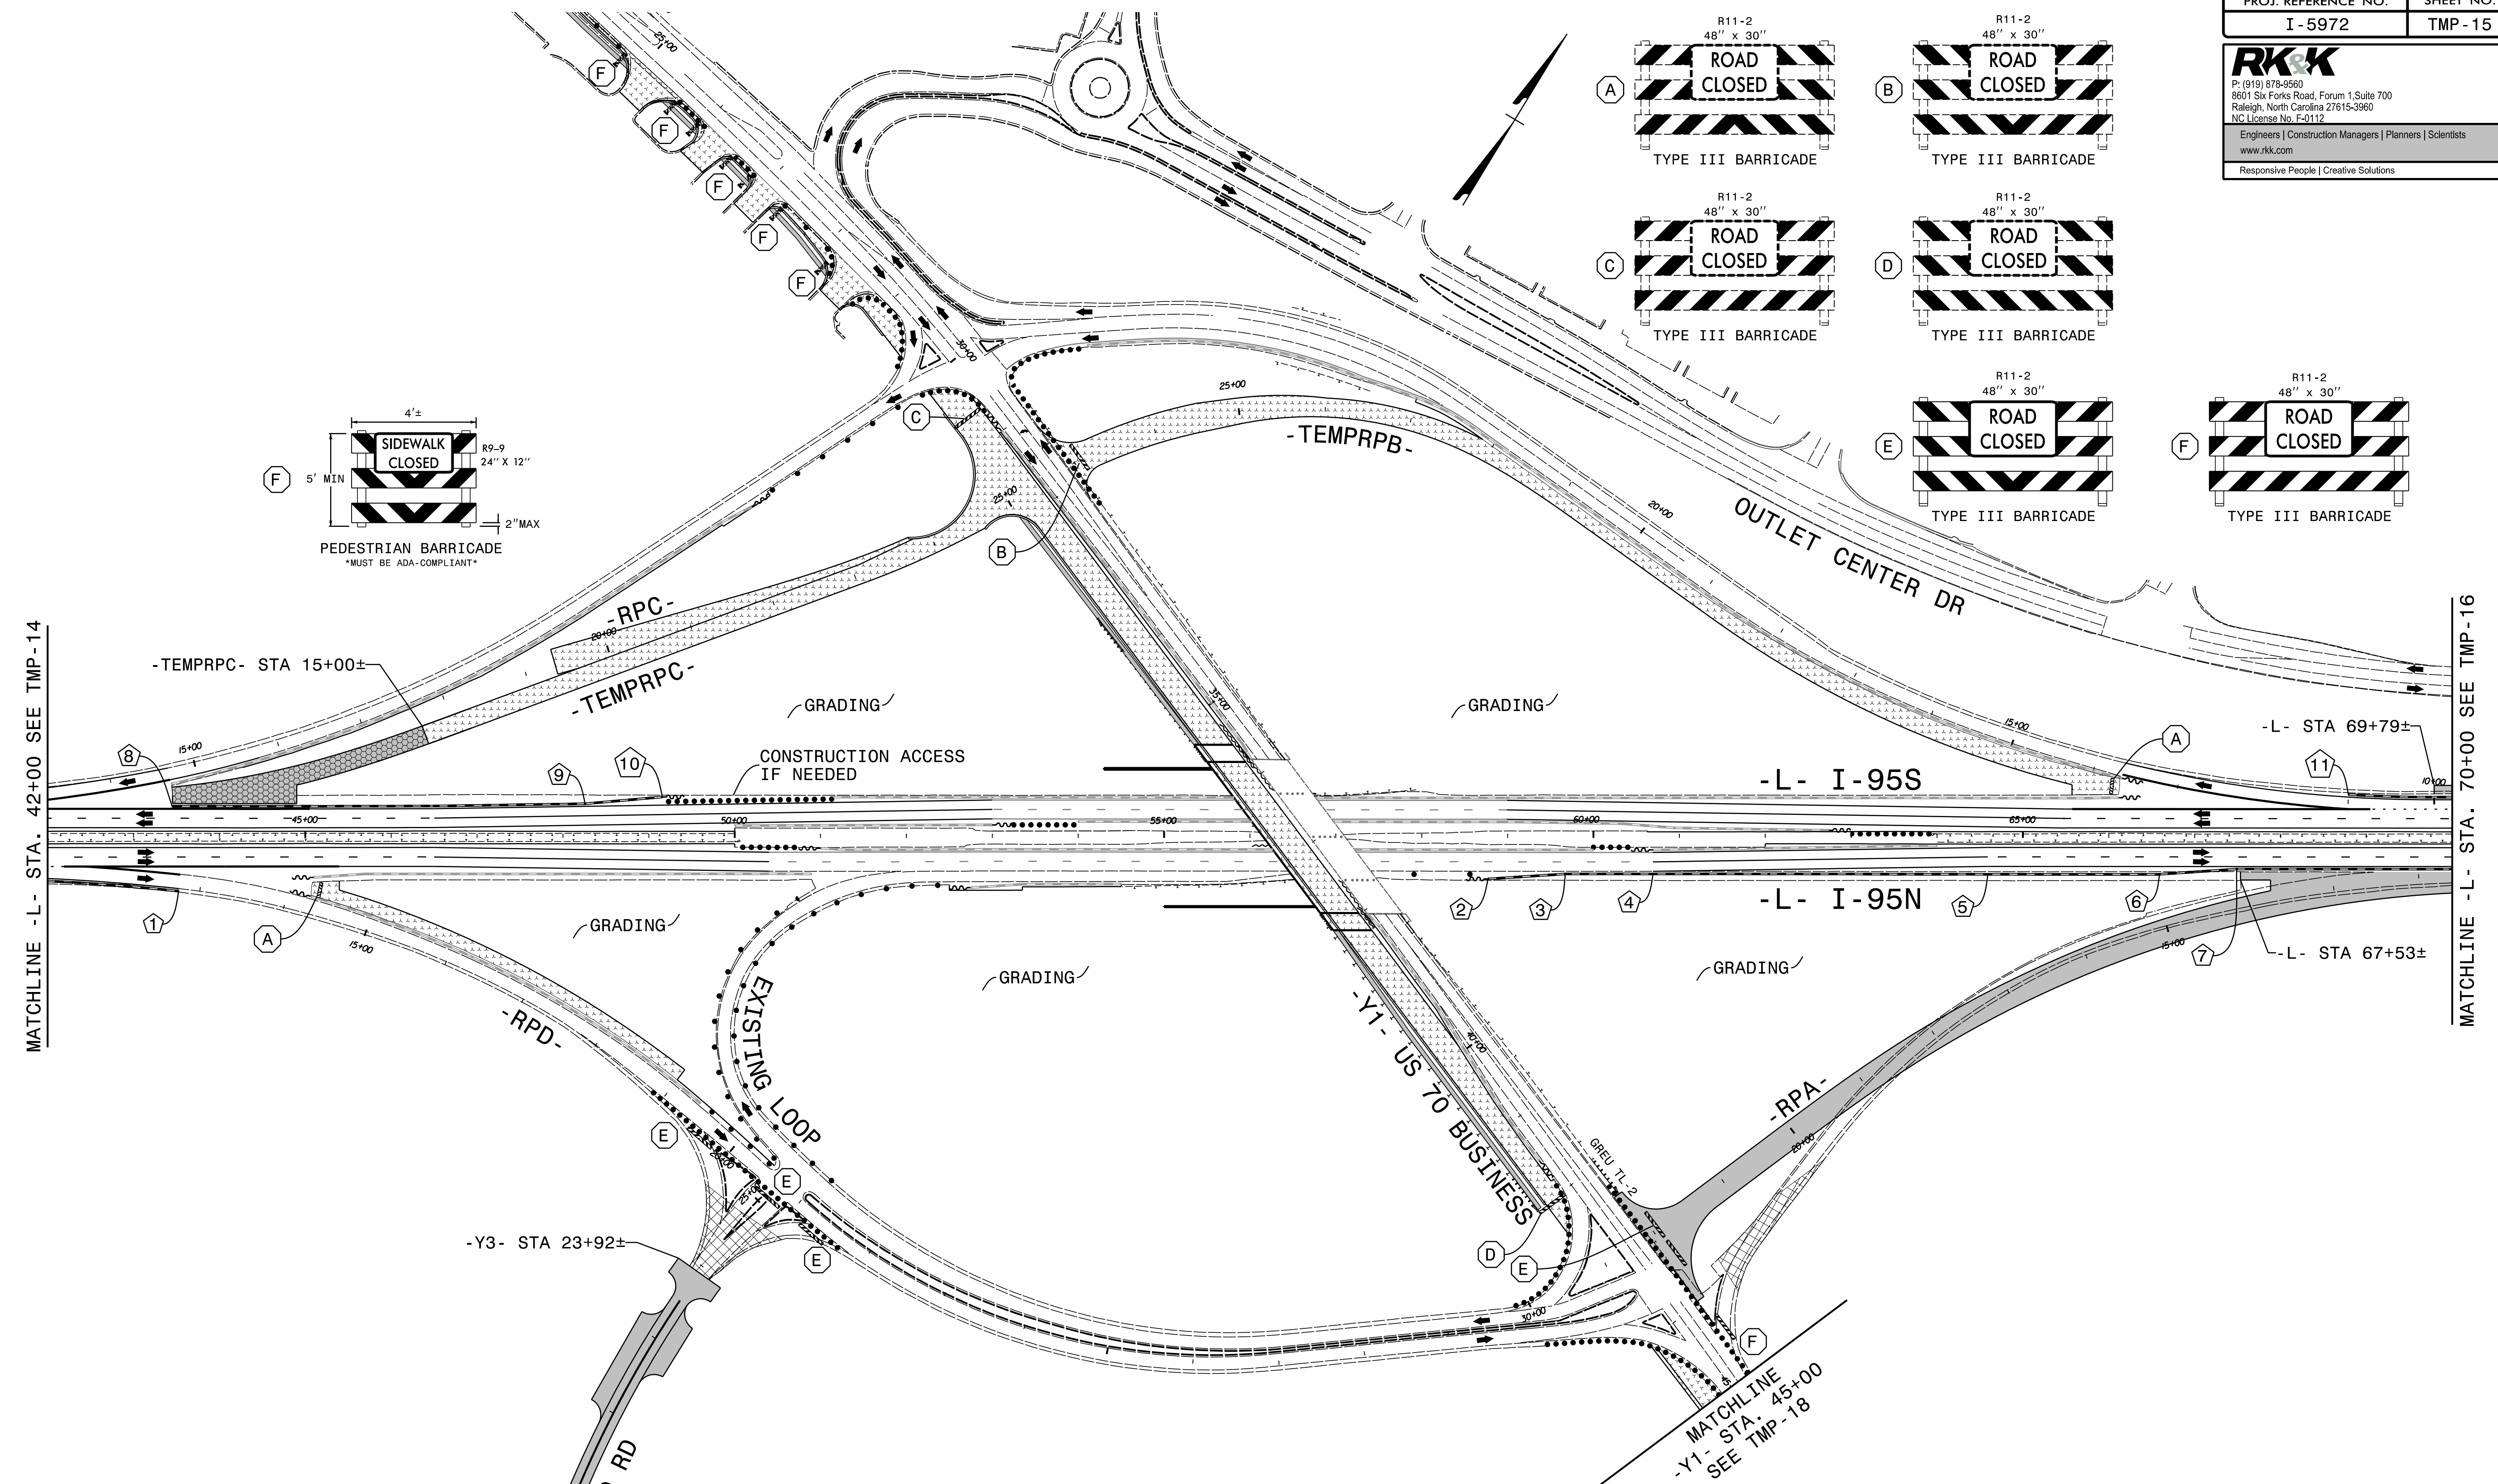
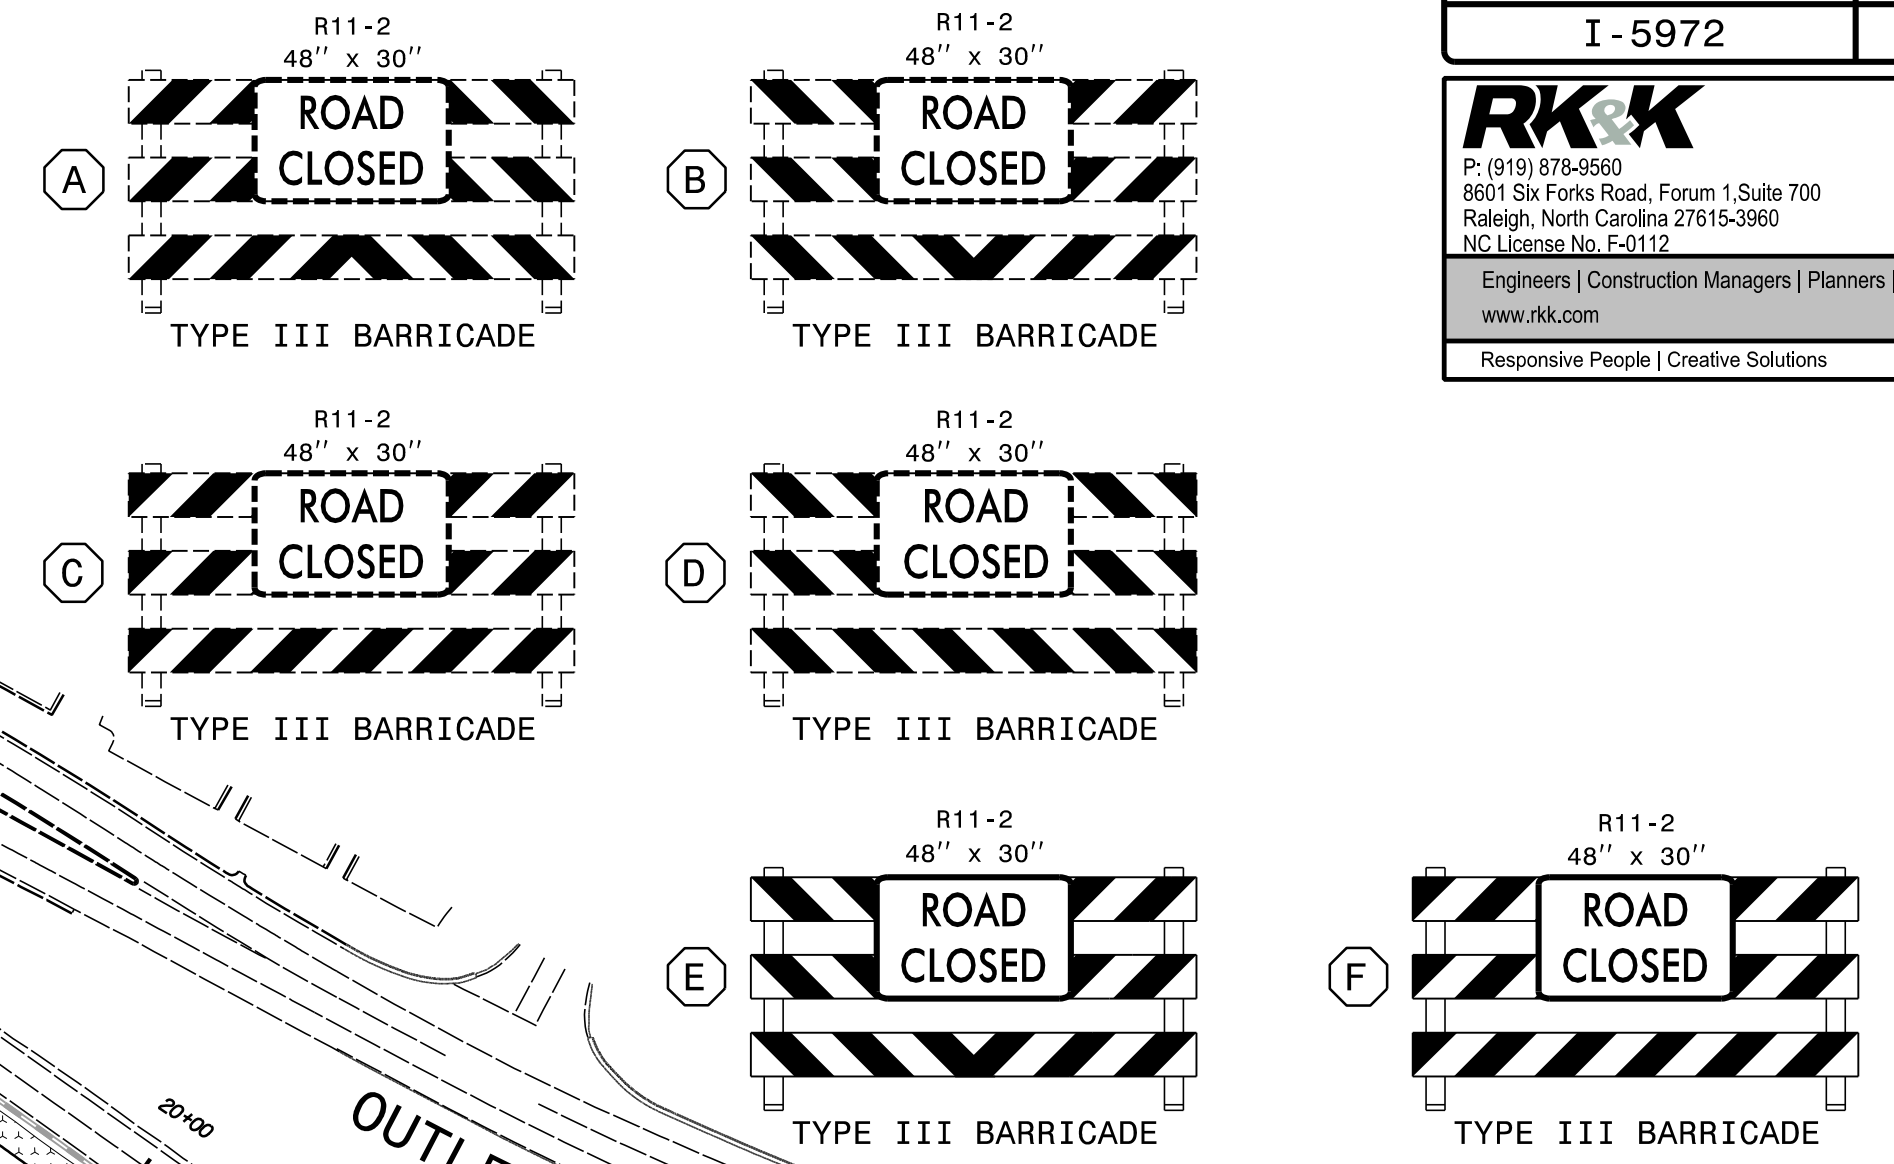


RKK
P: (919) 878-8560
8601 Six Forks Road, Forum 1, Suite 700
Raleigh, North Carolina 27615-3960
NC License No. F-0112
Engineers | Construction Managers | Planners | Scientists
www.rkk.com
Responsive People | Creative Solutions

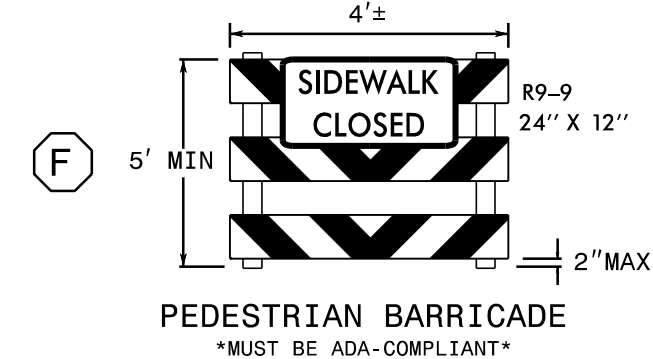


POSITIVE PROTECTION LOCATIONS	
1 -L- STA 43+53± 2' OFFSET FROM TRAVEL LANE	7 -L- STA 67+49± 2' OFFSET FROM TRAVEL LANE
2 -L- STA 58+77± 8' OFFSET FROM TRAVEL LANE	8 -L- STA 43+45± 2' OFFSET FROM TRAVEL LANE
3 -L- STA 59+67± 2' OFFSET FROM TRAVEL LANE	9 -L- STA 48+26± 2' OFFSET FROM TRAVEL LANE
4 -L- STA 60+69± 2' OFFSET FROM TRAVEL LANE	10 -L- STA 49+16± 8.5' OFFSET FROM TRAVEL LANE
5 -L- STA 64+59± 8' OFFSET FROM TRAVEL LANE	11 -L- STA 68+79± 2' OFFSET FROM TRAVEL LANE
6 -L- STA 66+59± 8' OFFSET FROM TRAVEL LANE	

SEE TMP-15A AND 15B FOR PAVEMENT MARKINGS.
RELOCATE EXISTING SIGNS AS NEEDED WITH THE APPROVAL OF THE ENGINEER.

APPROVED: *Kevin Bishop*
DATE: 9/19/2023

SEAL

DOCUMENT NOT CONSIDERED FINAL UNLESS ALL SIGNATURES COMPLETED

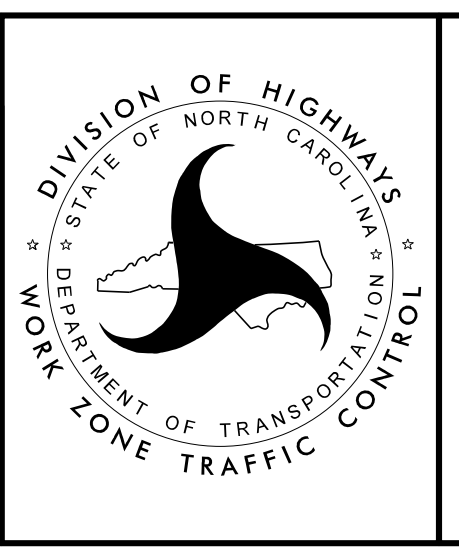

DIVISION OF HIGHWAYS
STATE OF NORTH CAROLINA
DEPARTMENT OF TRANSPORTATION
WORK ZONE TRAFFIC CONTROL

PHASE I
STEPS 4 THROUGH 6

9/19/2023
15972-TMP-FSH15.dgn
R015dy