


RKK
 P: (919) 878-8560
 8601 Six Forks Road, Forum 1, Suite 700
 Raleigh, North Carolina 27615-3960
 NC License No. F-0112
 Engineers | Construction Managers | Planners | Scientists
 www.rkk.com
 Responsive People | Creative Solutions

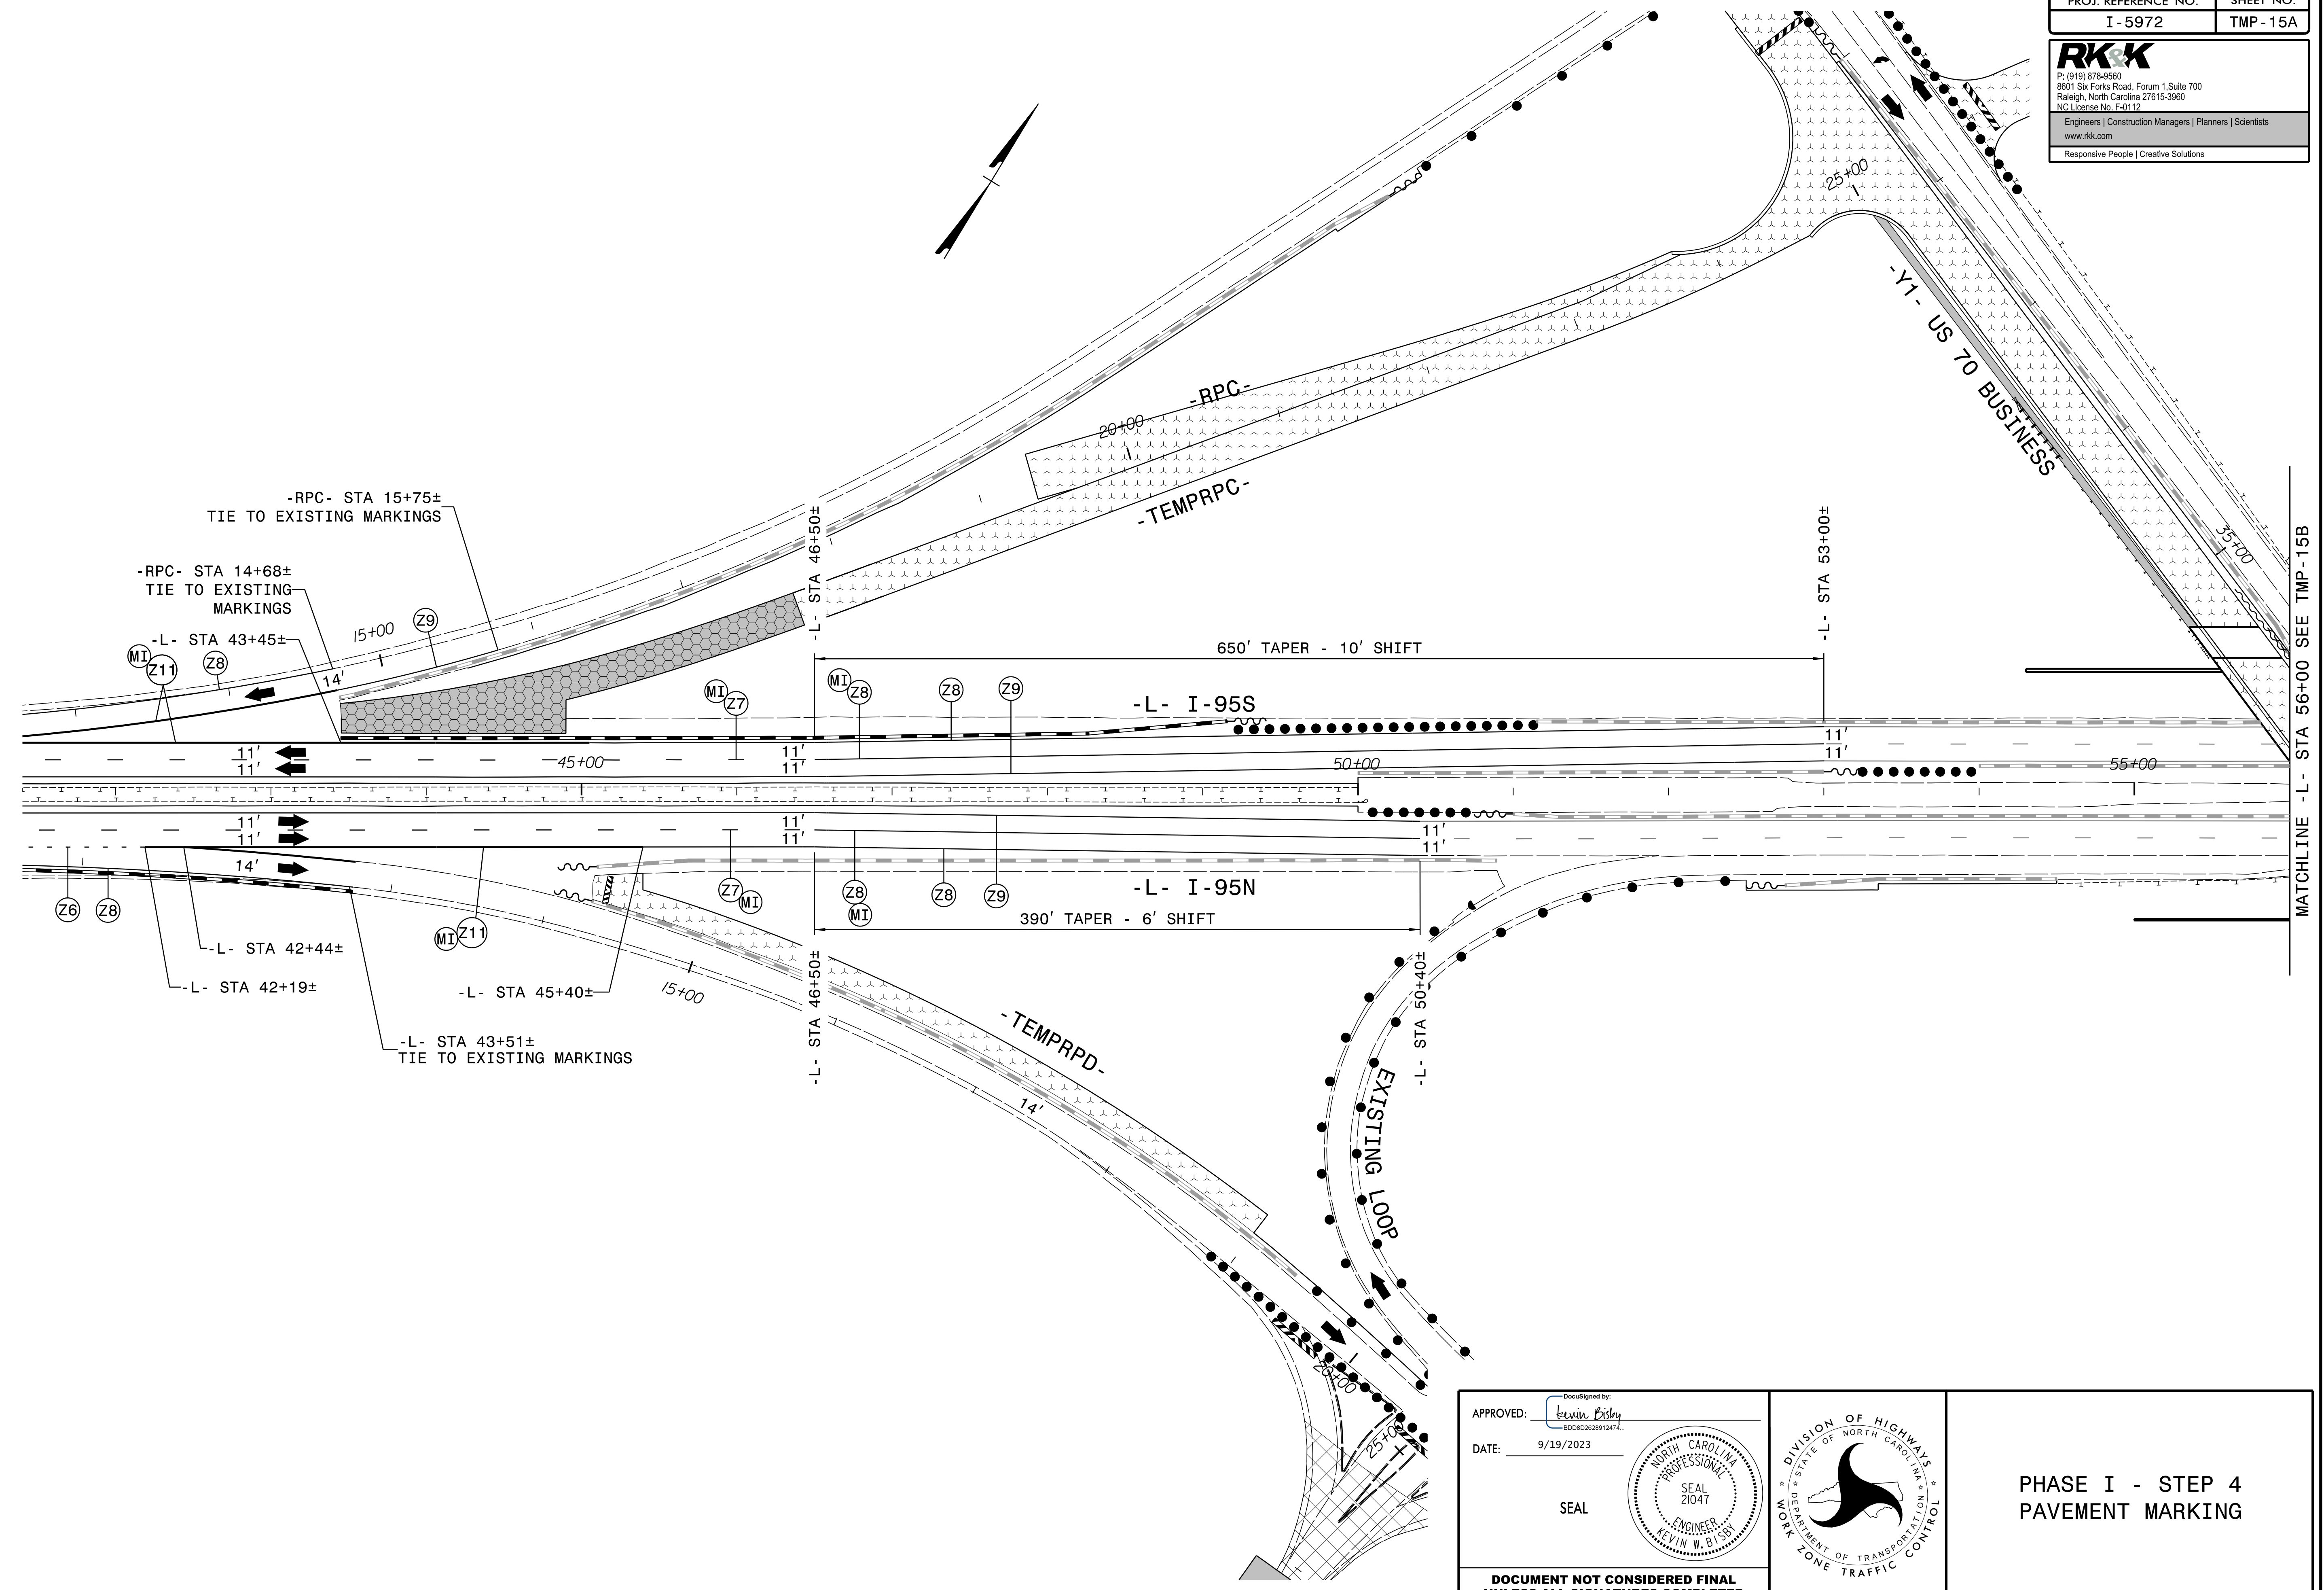


9/19/2023
 15912-TMP-FSH15A.dgn
 R015Bdy

APPROVED: *Kevin Bishop*
DocuSigned by: Kevin Bishop
 80082020912472
 DATE: 9/19/2023

SEAL

NORTH CAROLINA PROFESSIONAL ENGINEER
 SEAL 21047
 KEVIN W. BISHOP

DOCUMENT NOT CONSIDERED FINAL UNLESS ALL SIGNATURES COMPLETED

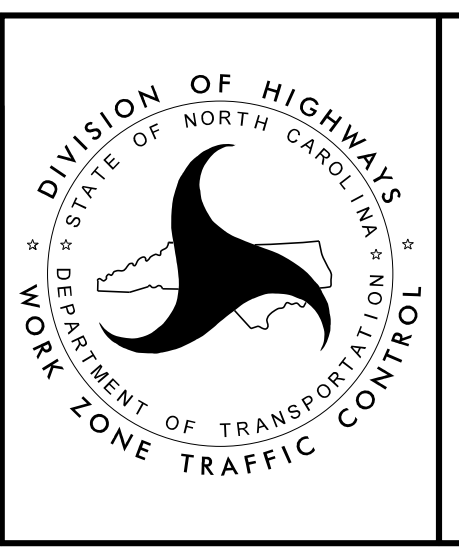

**PHASE I - STEP 4
 PAVEMENT MARKING**