



PROJ. REFERENCE NO.	SHEET NO.
I - 5972	TMP - 19

RKK
 P: (919) 878-8560
 8601 Six Forks Road, Forum 1, Suite 700
 Raleigh, North Carolina 27615-3960
 NC License No. F-0112
 Engineers | Construction Managers | Planners | Scientists
 www.rkk.com
 Responsive People | Creative Solutions

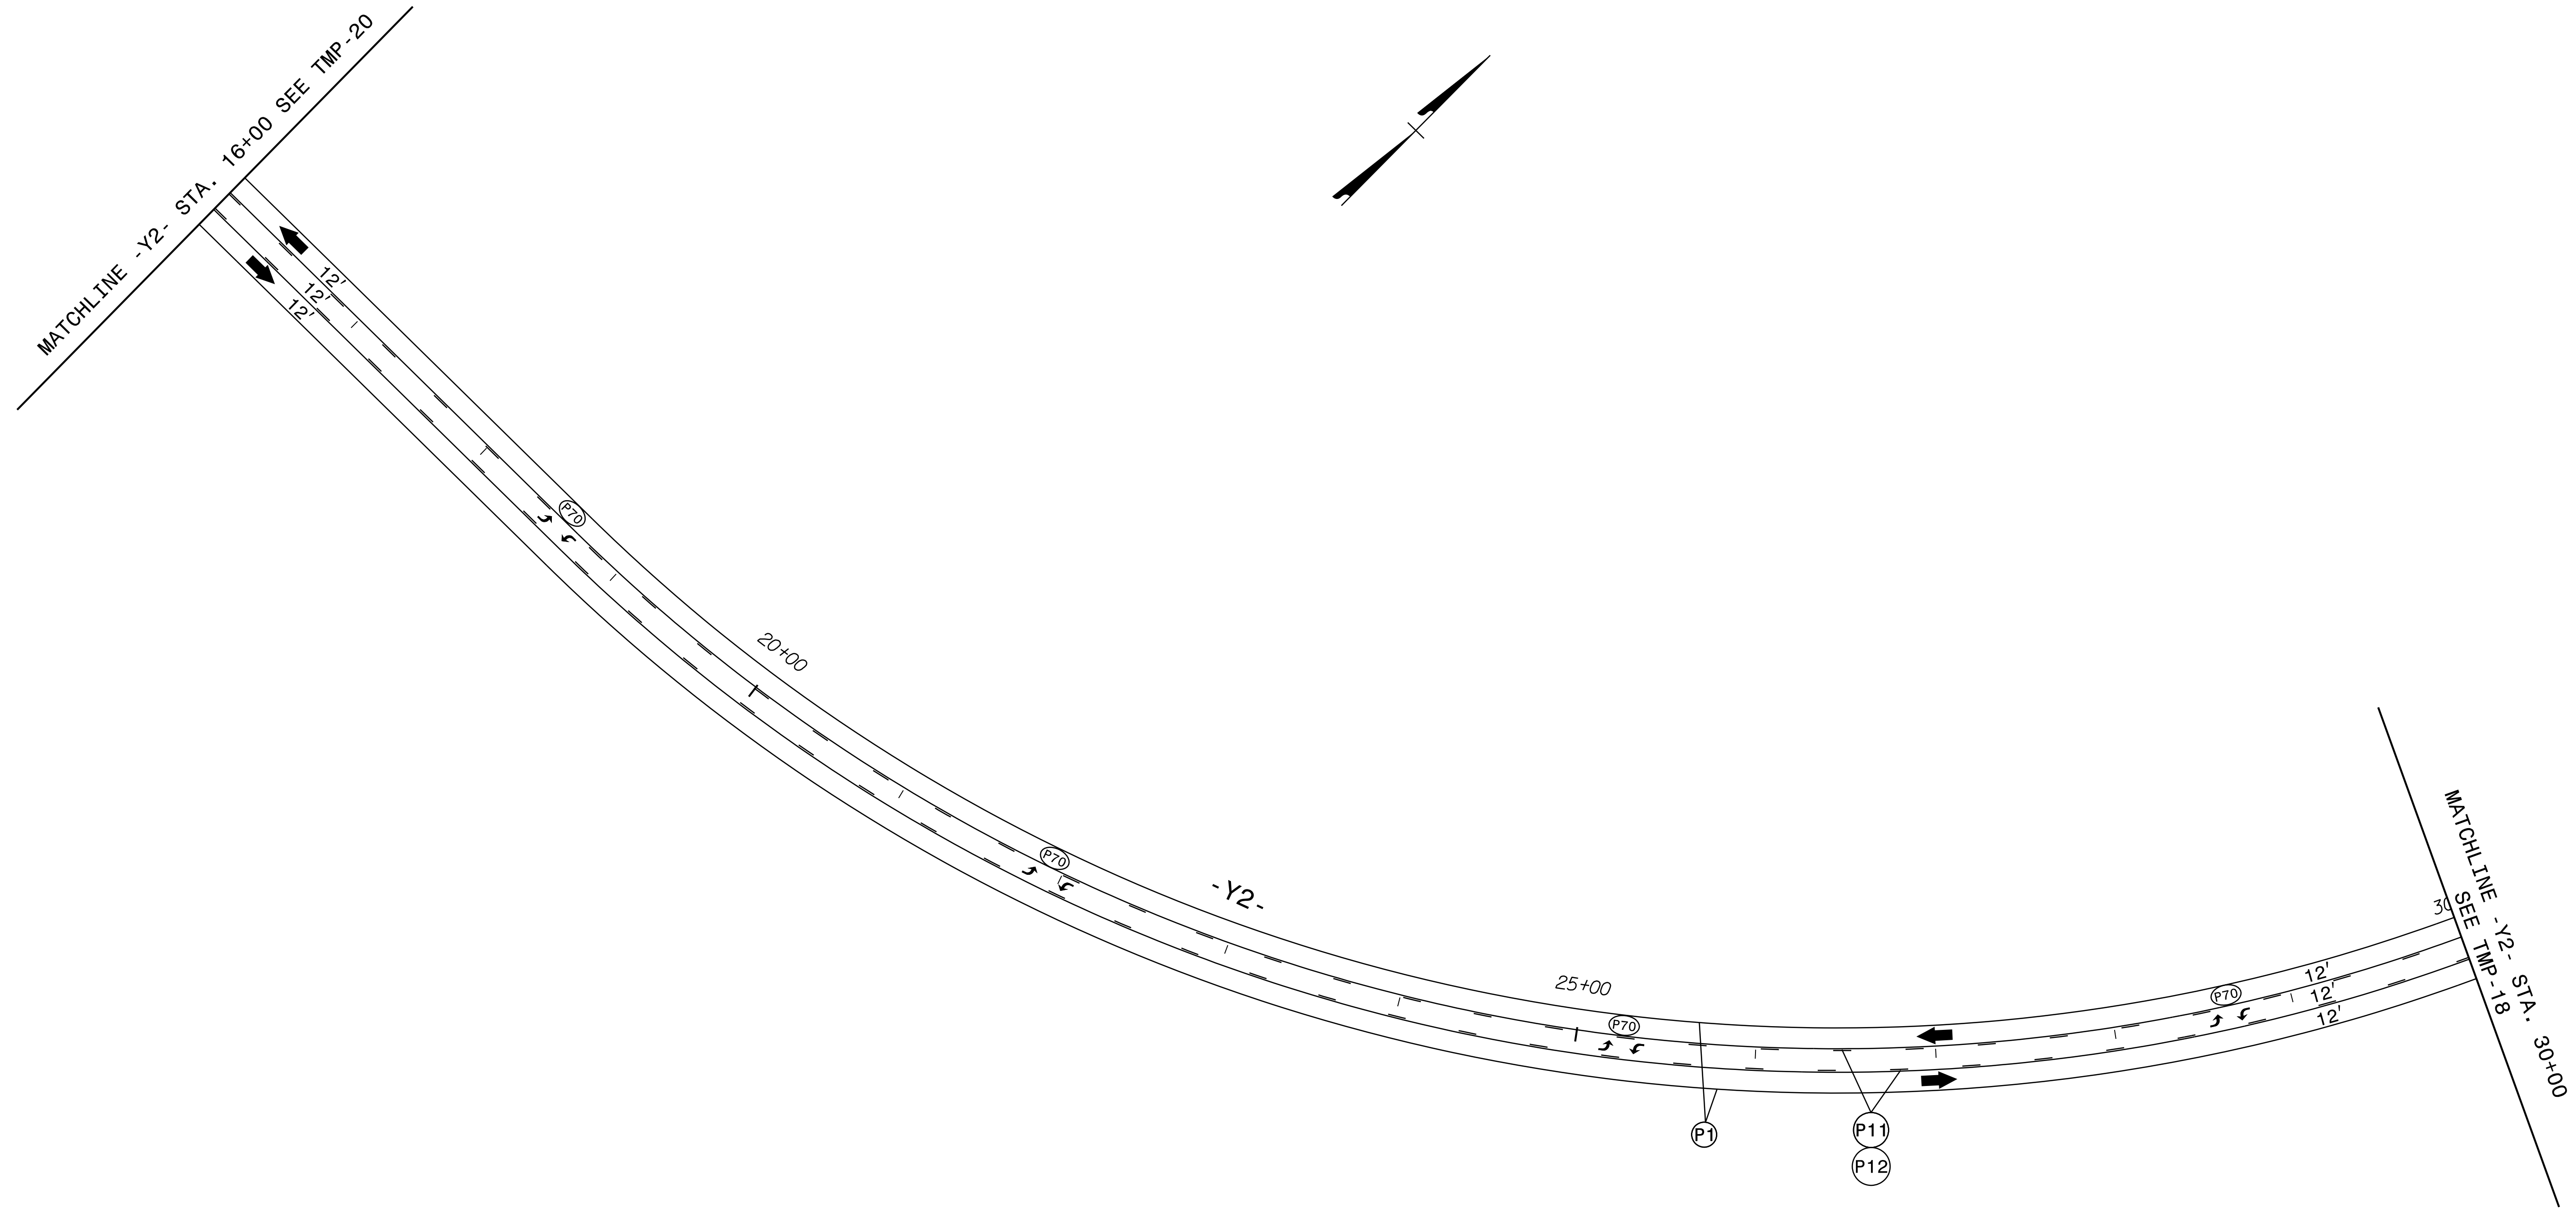


9/19/2023
 15912-TMP-FSH19.dgn
 R015bby


APPROVED: 
DocuSigned by: Kevin Bishop
800802028912472

DATE: 9/19/2023

SEAL

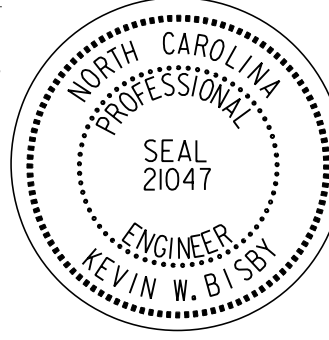

**DOCUMENT NOT CONSIDERED FINAL
UNLESS ALL SIGNATURES COMPLETED**

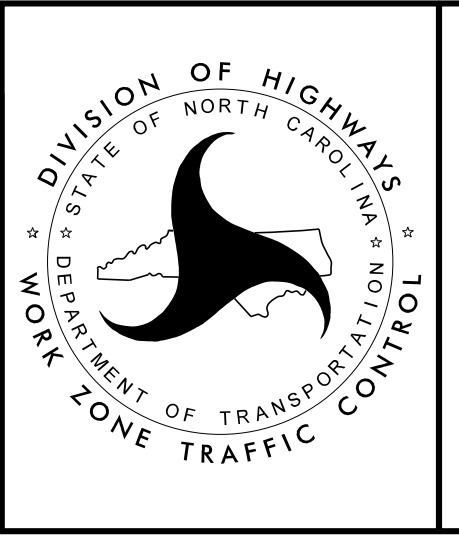

PHASE I - STEP 6