


SEE TMP-21A FOR SECTION VIEW.
 SEE TMP-21B FOR ADDITIONAL PAVEMENT MARKINGS.

APPROVED: *Kevin Bishop*
 DATE: 9/19/2023

SEAL

DOCUMENT NOT CONSIDERED FINAL
 UNLESS ALL SIGNATURES COMPLETED

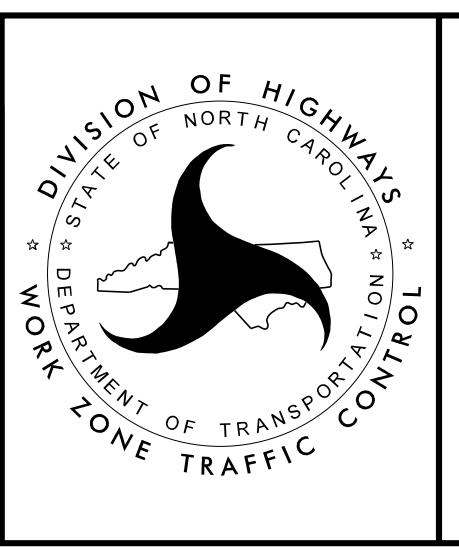

DIVISION OF HIGHWAYS
 NORTH CAROLINA
 DEPARTMENT OF TRANSPORTATION
 WORK ZONE TRAFFIC CONTROL

PHASE II - STEPS 1 AND 2