


SEE TMP-25A FOR SECTION VIEWS.  
 SEE TMP-25B FOR ADDITIONAL PAVEMENT MARKINGS.

APPROVED: *Kevin Bishop*  
 DATE: 9/19/2023

SEAL

DOCUMENT NOT CONSIDERED FINAL  
 UNLESS ALL SIGNATURES COMPLETED

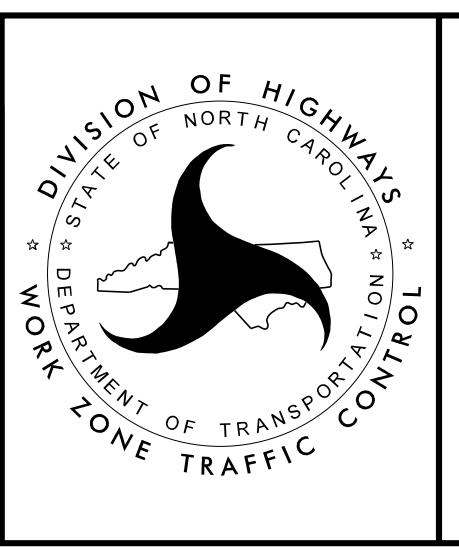

DIVISION OF HIGHWAYS  
 NORTH CAROLINA  
 DEPARTMENT OF TRANSPORTATION  
 WORK ZONE TRAFFIC CONTROL

PHASE II - STEP 3

9/19/2023  
 I-5972-TMP-FSH25.dgn  
 R01sby