


12' LANES ON RAMPS.  
 11' LANES ON US 70 BUSINESS.  
 \*CHANGE BETWEEN PAINT AND PERFORMANCE MARKING TYPES

APPROVED: *Kevin Bishop*  
DocuSigned by: Kevin Bishop  
 8003802028912472  
 DATE: 9/19/2023

SEAL

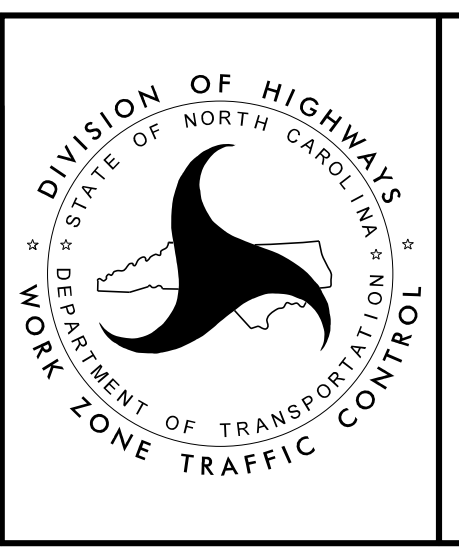

**PHASE II - STEP 4  
 PAVEMENT MARKINGS**