


12' LANES ON RAMPS.
 11' LANES ON US 70 BUSINESS.
 *CHANGE BETWEEN PAINT AND PERFORMANCE MARKING TYPES

APPROVED: *Kevin Bishop*
DocuSigned by: Kevin Bishop
 800802028912472
 DATE: 9/19/2023

SEAL

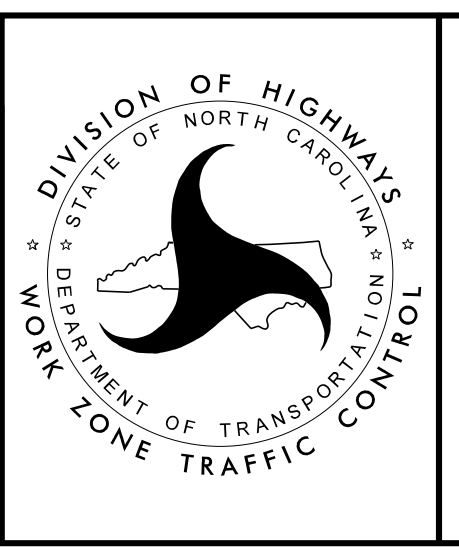

PHASE II - STEP 4
 PAVEMENT MARKINGS

DOCUMENT NOT CONSIDERED FINAL
 UNLESS ALL SIGNATURES COMPLETED