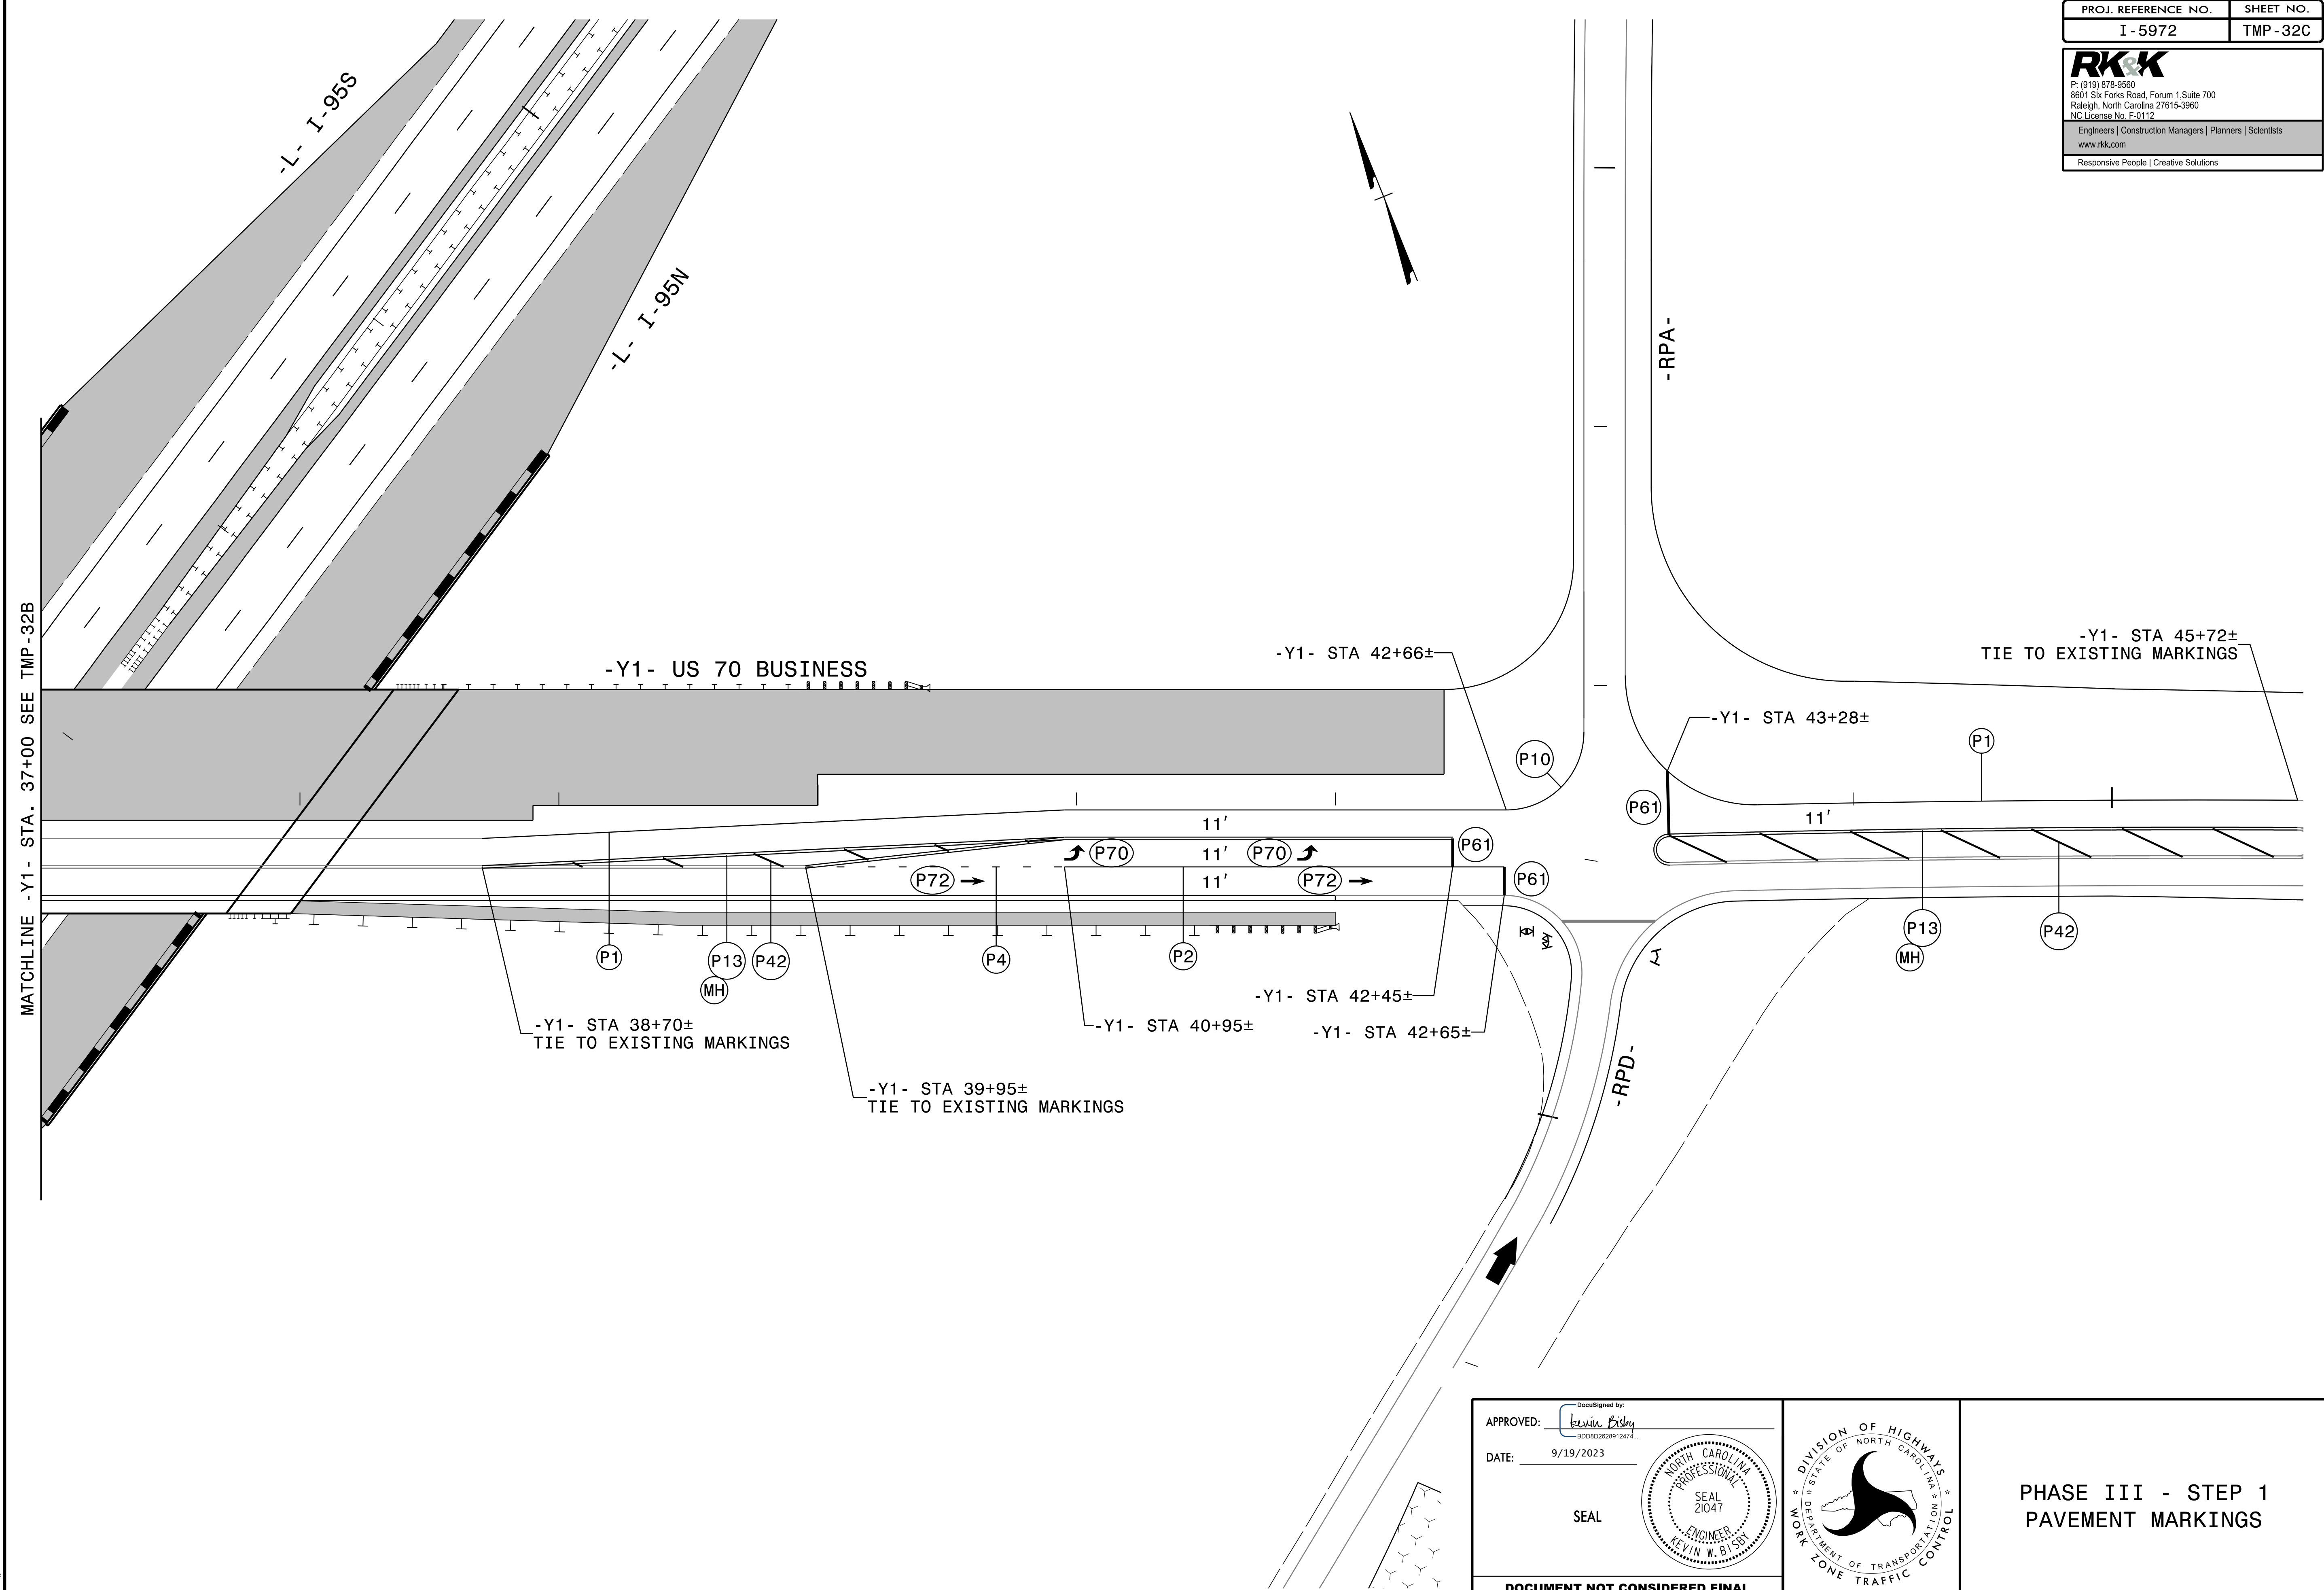



MATCHLINE -Y1- STA. 37+00 SEE TMP-32B

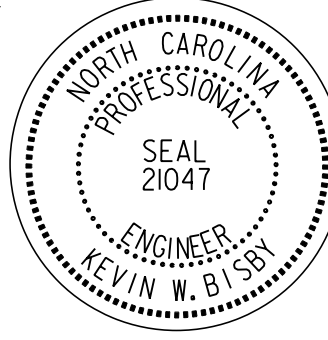
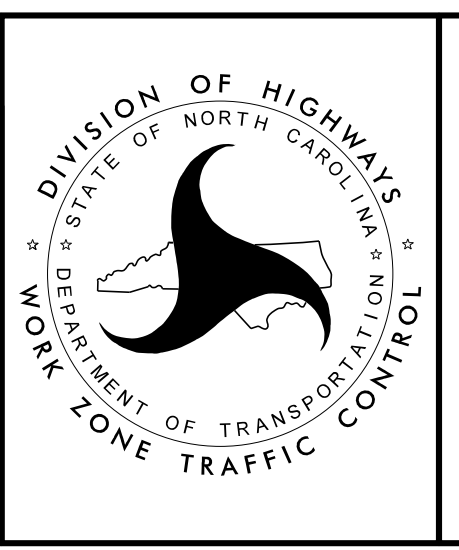


9/19/2023
 15972-TMP-FSH32C.dgn
 R015by

APPROVED: 
DocuSigned by: Kevin W. Bishop
 800802028912472

DATE: 9/19/2023

SEAL

**PHASE III - STEP 1
 PAVEMENT MARKINGS**

**DOCUMENT NOT CONSIDERED FINAL
 UNLESS ALL SIGNATURES COMPLETED**