
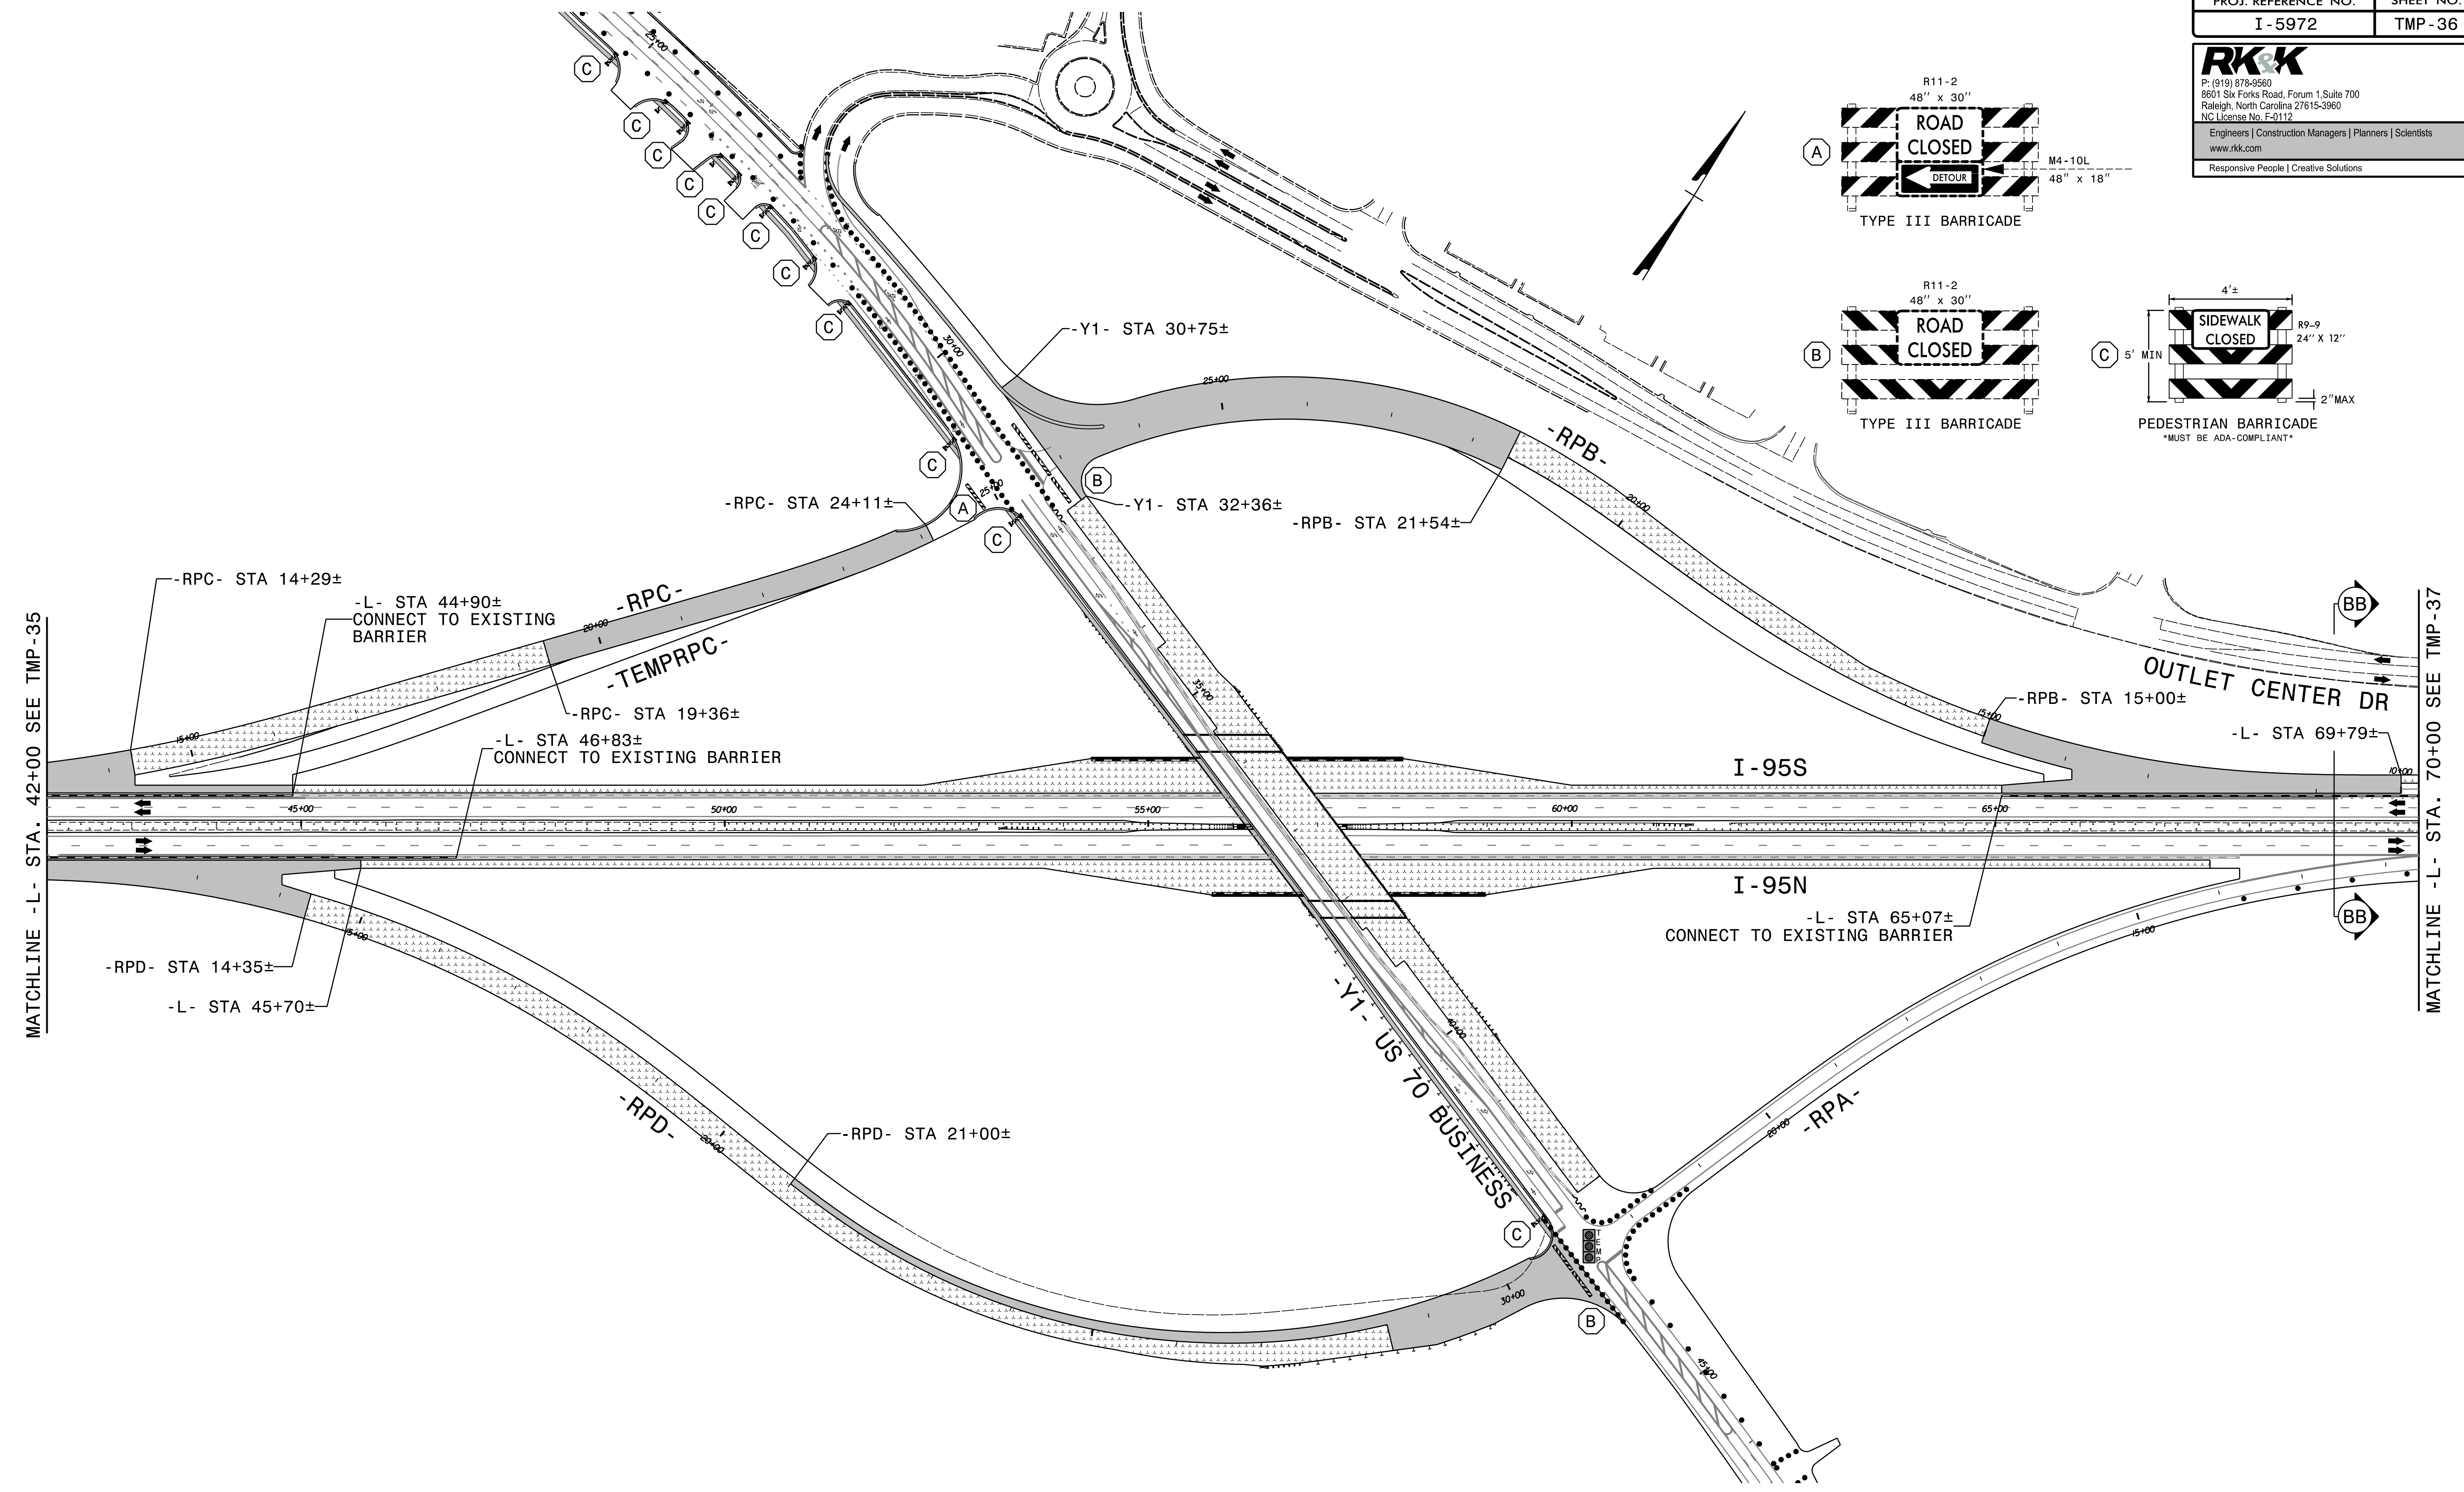
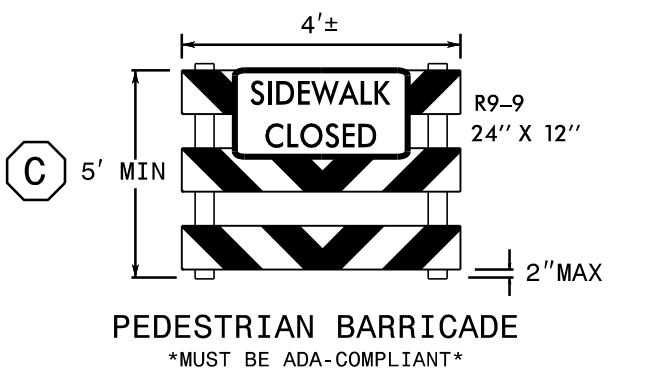
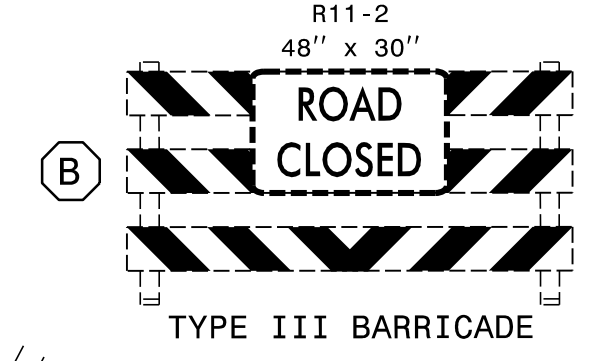


RKK
 P: (919) 878-8560
 8601 Six Forks Road, Forum 1, Suite 700
 Raleigh, North Carolina 27615-3960
 NC License No. F-0112
 Engineers | Construction Managers | Planners | Scientists
 www.rkk.com
 Responsive People | Creative Solutions

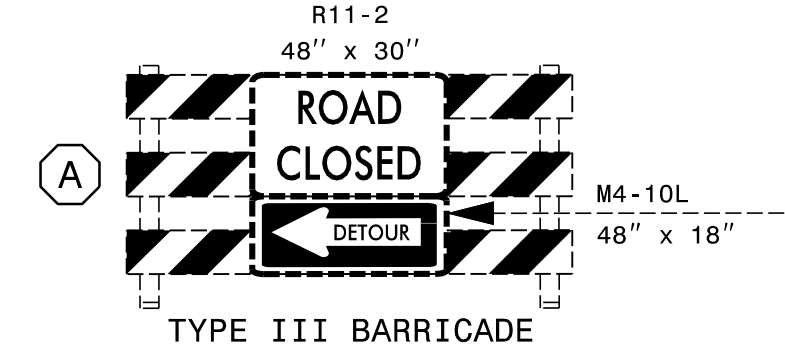

MATCHLINE -L- STA. 42+00 SEE TMP-35


MATCHLINE -L- STA. 70+00 SEE TMP-37

SEE TMP-36A FOR SECTION VIEW.
 DO NOT CLOSE RAMPS CONCURRENTLY.

APPROVED: *Kevin Bishop*
 DATE: 9/19/2023

SEAL

DOCUMENT NOT CONSIDERED FINAL
 UNLESS ALL SIGNATURES COMPLETED

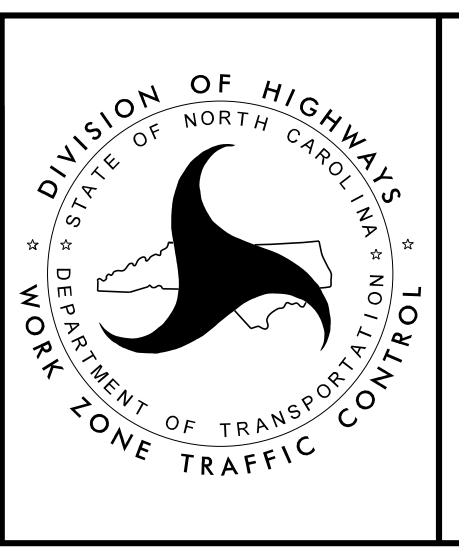

DIVISION OF HIGHWAYS
 NORTH CAROLINA
 DEPARTMENT OF TRANSPORTATION
 WORK ZONE TRAFFIC CONTROL

PHASE III - STEP 3

9/19/2023
 15912-TMP-FSH36.dgn
 R015by