



PROJ. REFERENCE NO.	SHEET NO.
I - 5972	TMP-39C

**RKK**  
 P: (919) 878-8560  
 8601 Six Forks Road, Forum 1, Suite 700  
 Raleigh, North Carolina 27615-3960  
 NC License No. F-0112  
 Engineers | Construction Managers | Planners | Scientists  
 www.rkk.com  
 Responsive People | Creative Solutions

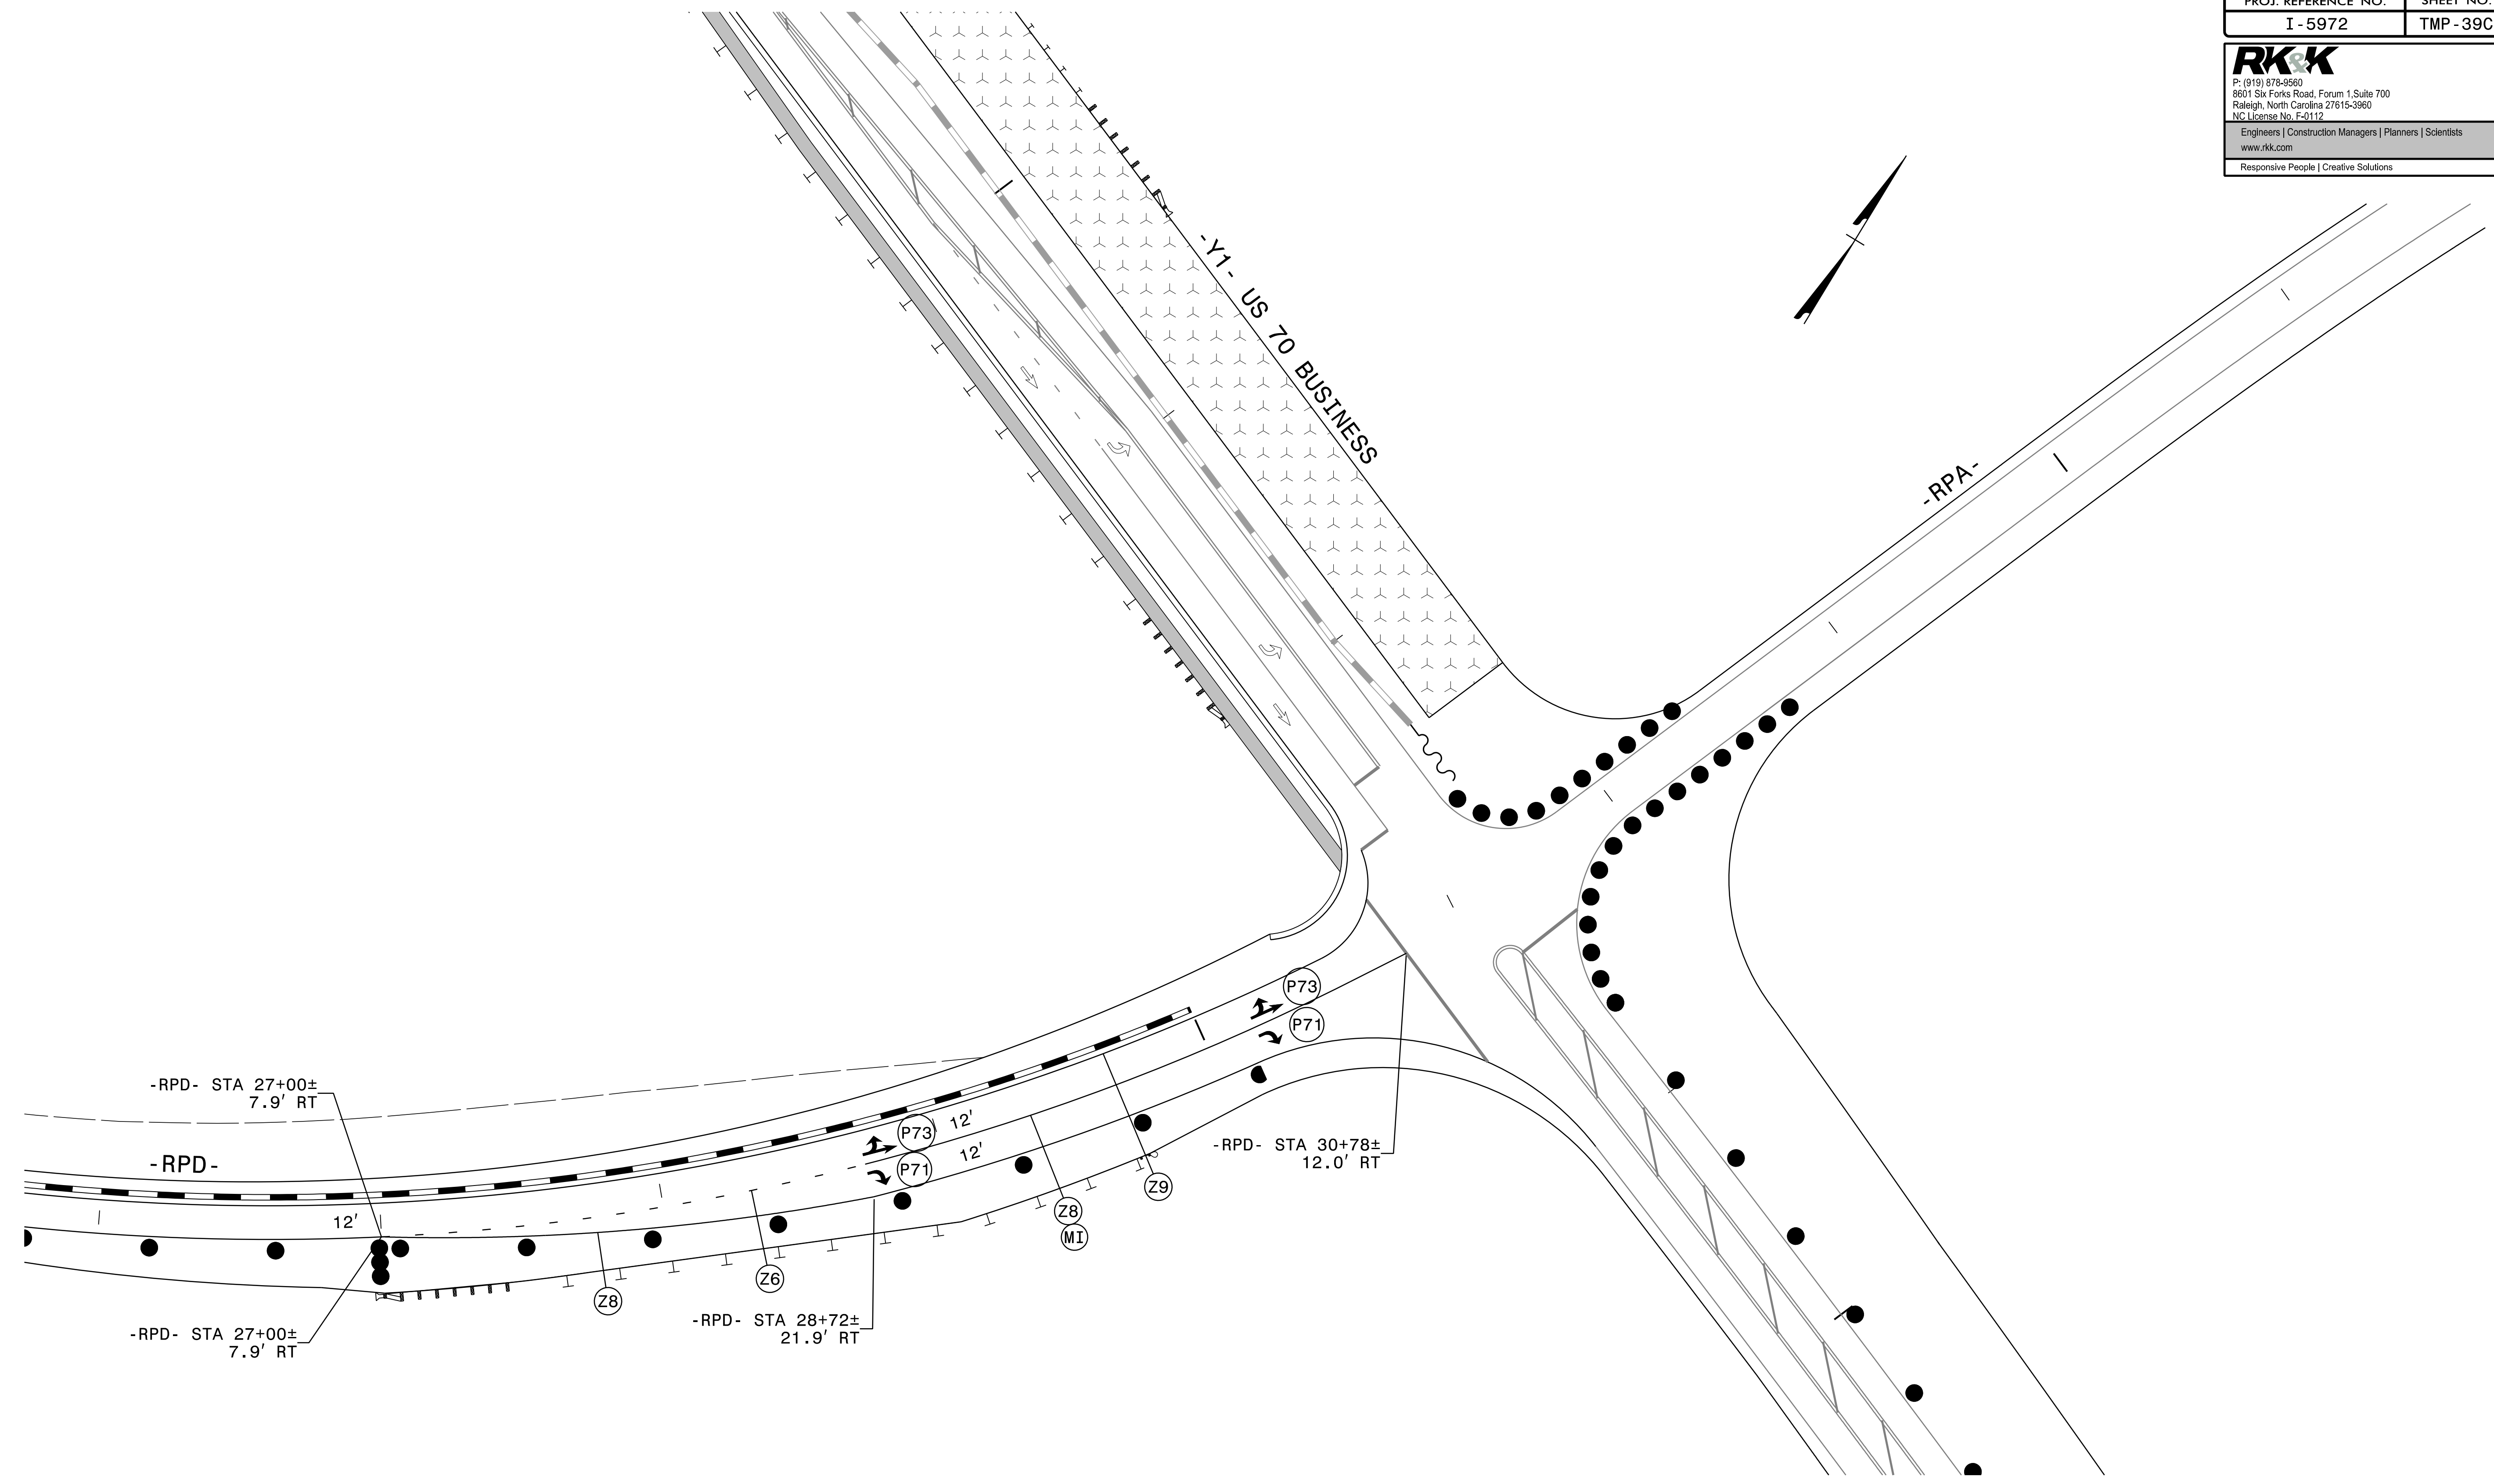


9/19/2023  
 15912-TMP-FSH39C.dgn  
 R015by


APPROVED:   
DocuSigned by: Kevin Bishop  
800802028912472

DATE: 9/19/2023

SEAL

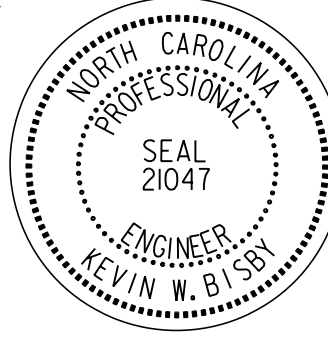

**DOCUMENT NOT CONSIDERED FINAL  
UNLESS ALL SIGNATURES COMPLETED**

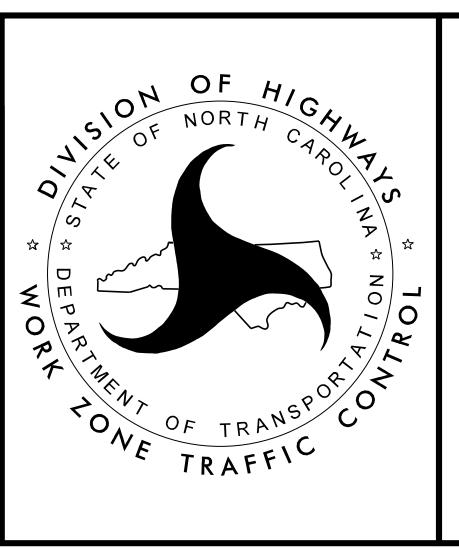

**PHASE III - STEP 4  
PAVEMENT MARKINGS**