


MATCHLINE -Y1- STA. 29+00 SEE TMP-41


MATCHLINE -Y1- STA. 37+00 SEE TMP-40B

\* CHANGE BETWEEN PAINT AND PERFORMANCE MARKING TYPES.


9/19/2023  
15972-TMP-FSH40A.dgn  
K015by

APPROVED:   
 DATE: 9/19/2023

SEAL



**DOCUMENT NOT CONSIDERED FINAL  
UNLESS ALL SIGNATURES COMPLETED**

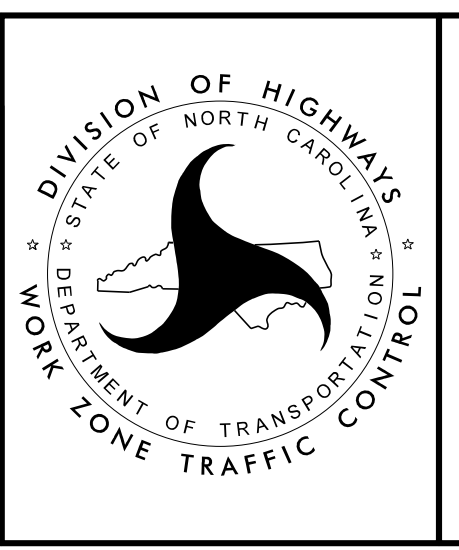

**PHASE IV - STEP 2  
PAVEMENT MARKINGS**