


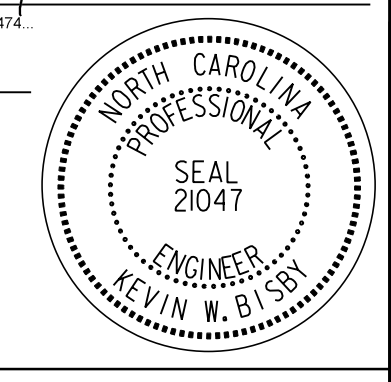
MATCHLINE -Y1- STA. 37+00 SEE TMP-40A

MATCHLINE -Y1- STA. 37+00 SEE TMP-42


* CHANGE BETWEEN PAINT AND PERFORMANCE MARKING TYPES.

APPROVED: 
 DATE: 9/19/2023

SEAL



**DOCUMENT NOT CONSIDERED FINAL
UNLESS ALL SIGNATURES COMPLETED**

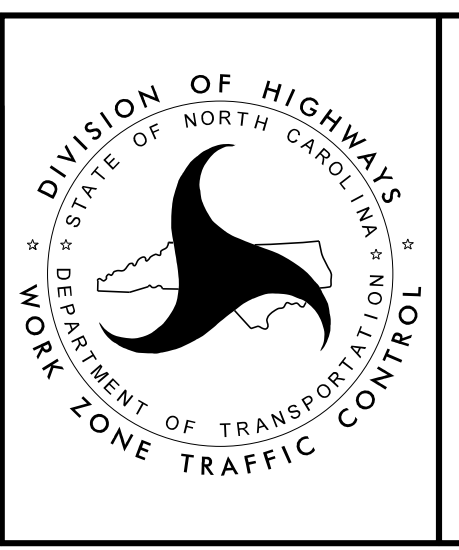

**PHASE IV - STEP 2
PAVEMENT MARKINGS**

9/19/2023
15972-TMP-FSH40B.dgn
R015dy