

DOCUMENT NOT CONSIDERED FINAL
 UNLESS ALL SIGNATURES COMPLETED

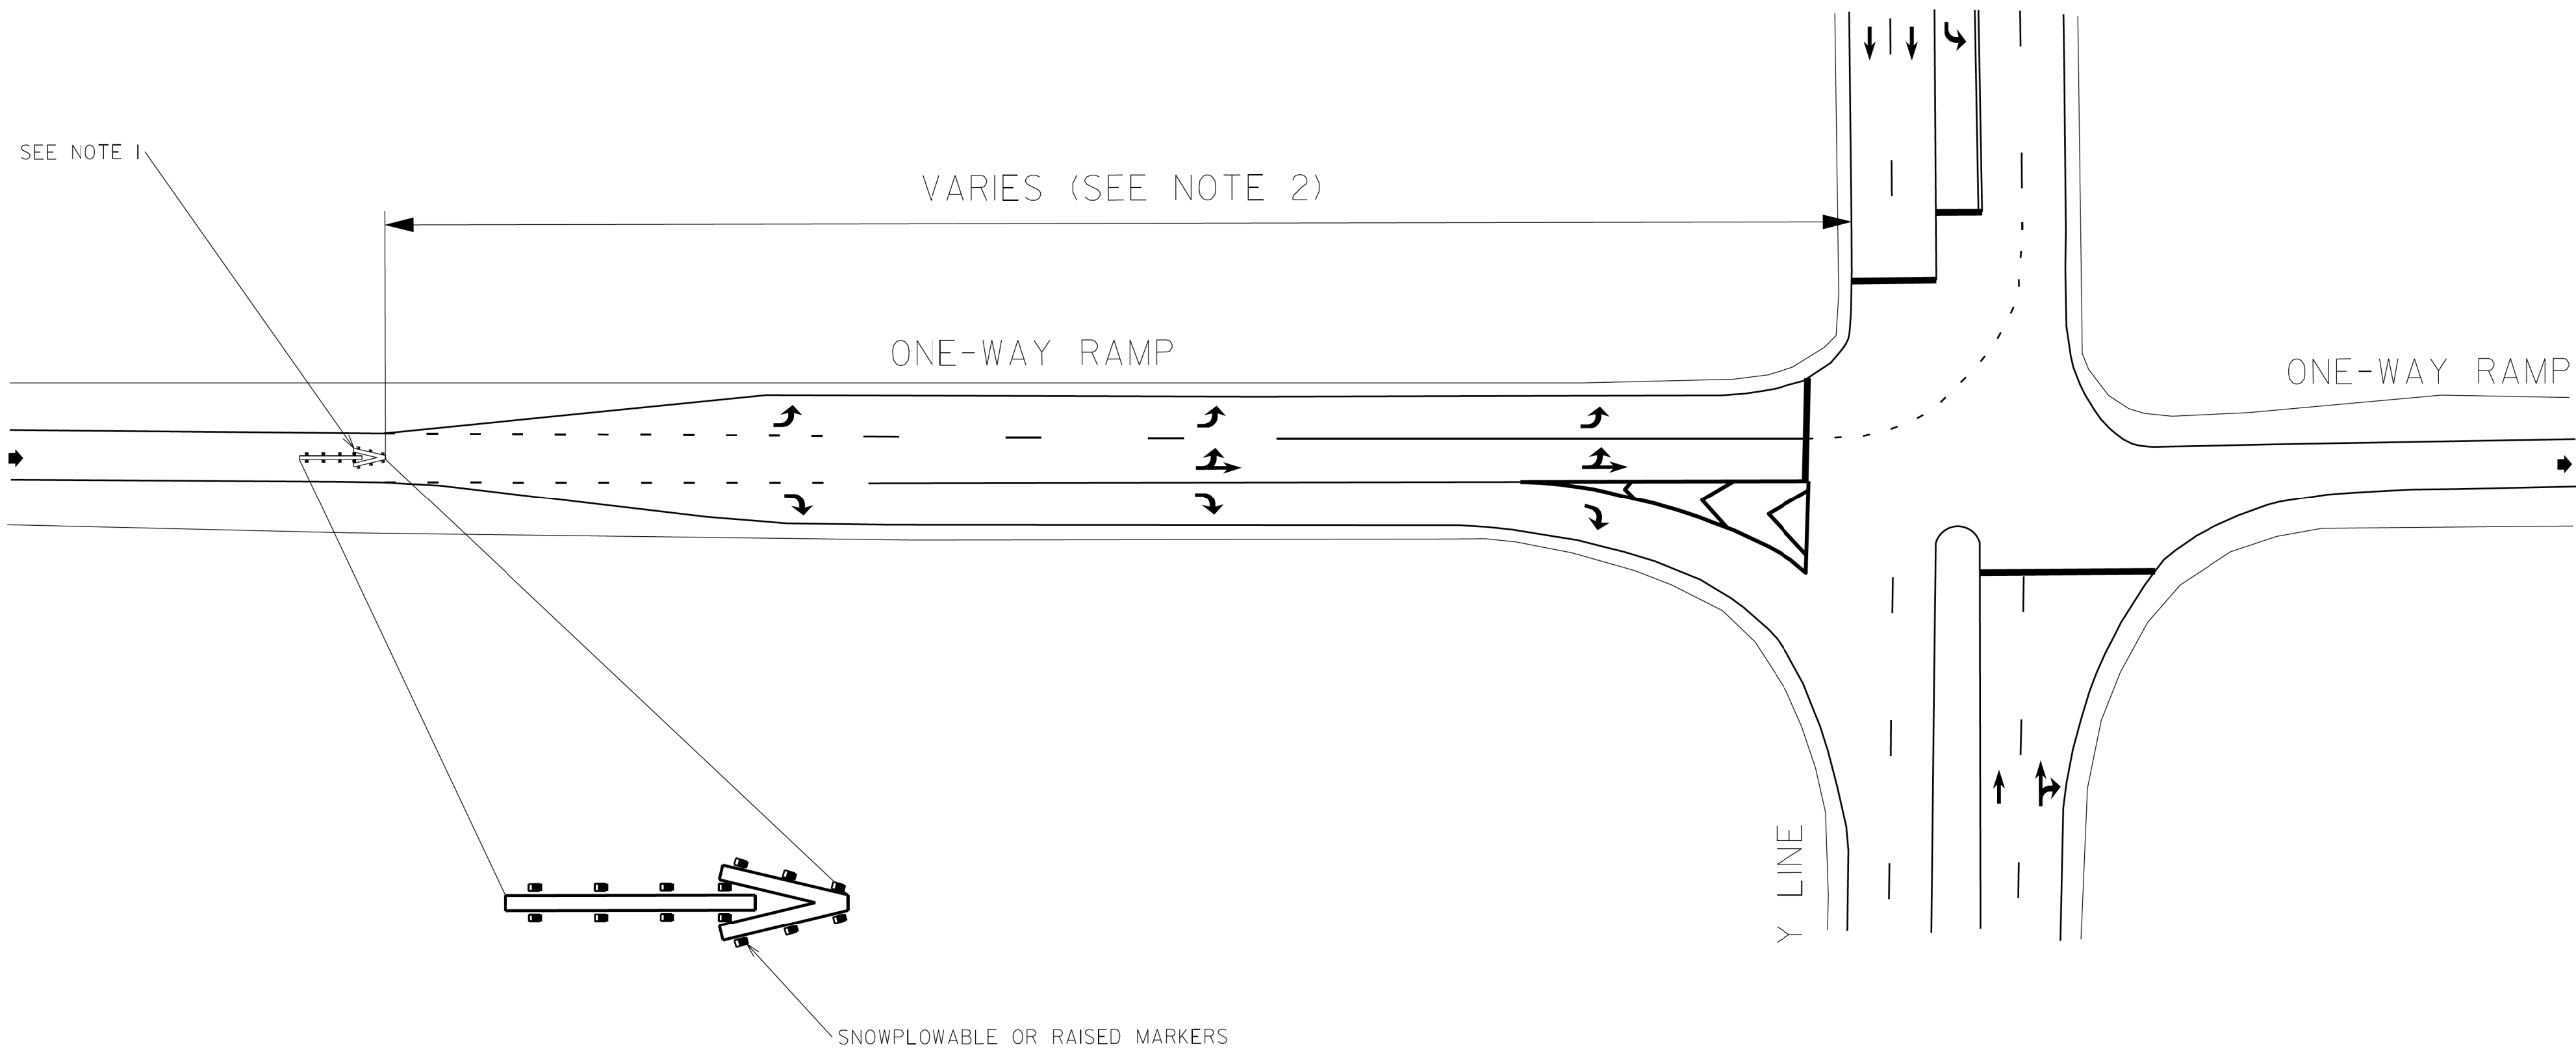
STATE OF NORTH CAROLINA
 DEPT. OF TRANSPORTATION
 DIVISION OF HIGHWAYS
 RALEIGH, N.C.

8-18

ENGLISH DETAIL DRAWING FOR
PAVEMENT MARKINGS
 WRONG WAY RAMP ARROW
 ONE-LANE EXIT RAMP AT MULTI-LANE APPROACH



SHEET 1 OF 2

ASPHALT TREATMENT



NOTES:

- 1) REFER TO THE ROADWAY STANDARD DRAWING 1205.08, SHEET 1, FOR RAMP ARROW DIMENSIONS AND MARKER PLACEMENT.
- 2) PLACEMENT OF WRONG-WAY RAMP ARROW VARIES AND SHOULD BE LOCATED JUST BEFORE THE MULTI-LANE APPROACH.
- 3) MARKING SHALL BE THERMOPLASTIC MATERIAL.

LEGEND	
	DIRECTION OF TRAFFIC FLOW
	PAVEMENT MARKING SYMBOLS

STATE OF NORTH CAROLINA
 DEPT. OF TRANSPORTATION
 DIVISION OF HIGHWAYS
 RALEIGH, N.C.

8-18

ENGLISH DETAIL DRAWING FOR
PAVEMENT MARKINGS
 WRONG WAY RAMP ARROW
 ONE-LANE EXIT RAMP AT MULTI-LANE APPROACH

SHEET 1 OF 2

04-18-2016