


PAVEMENT MARKING SCHEDULE	
<b>THERMOPLASTIC LINES (90 MILS)</b>	<b>COLD APPLIED (TYPE III) LINES</b>
T1 WHITE EDGE LINE (4")	C20 WHITE EDGELINE (6")
T2 WHITE SOLID LANE LINE (4")	C22 10 FT. WHITE SKIP (6")
T4 3FT.-9FT./SP WHITE MINISKIP (4")	C23 3FT.-9FT./SP WHITE MINISKIP (6")
T5 2FT.-6FT./SP WHITE MINISKIP (4")	C30 YELLOW EDGELINE (6")
T11 YELLOW SINGLE CENTER (4")	<b>THERMOPLASTIC SYMBOLS (90 MILS)</b>
T12 10FT. YELLOW SKIP (4")	T70 LEFT TURN ARROW
T13 YELLOW DOUBLE CENTER (4")	T71 RIGHT TURN ARROW
T20 WHITE EDGELINE (6")	T72 STRAIGHT ARROW
T21 WHITE SOLID LANE LINE (6")	T73 COMBO. LEFT/STRAIGHT ARROW
T22 10FT. WHITE SKIP (6")	T74 COMBO. RIGHT/STRAIGHT ARROW
T23 3FT.-9FT./SP WHITE MINISKIP (6")	T79 MERGE ARROW
T24 2FT.-6FT./SP WHITE MINISKIP (6")	T80 WRONG-WAY RAMP ARROW
T30 YELLOW EDGELINE (6")	T100 ALPHANUMERIC CHAR.
T31 YELLOW SINGLE CENTER (6")	T103 24" YIELD LINE TRIANGLE
T32 10 FT. YELLOW SKIP (6")	
T33 YELLOW DOUBLE CENTER (6")	<b>PAVEMENT MARKERS</b>
T42 YELLOW DIAGONAL (8")	MB PERMANENT RAISED (CRYSTAL & RED)
T46 WHITE CROSSWALK LINE (8")	ME SNOWPLOWABLE (YELLOW & YELLOW)
T50 WHITE GORELINE (12")	MF SNOWPLOWABLE (CRYSTAL & RED)
T52 YELLOW DIAGONAL (12")	
T53 WHITE SOLID LANE LINE (12")	
T54 3FT.-9FT./SP WHITE MINISKIP (12")	
T61 WHITE STOPBAR (24")	

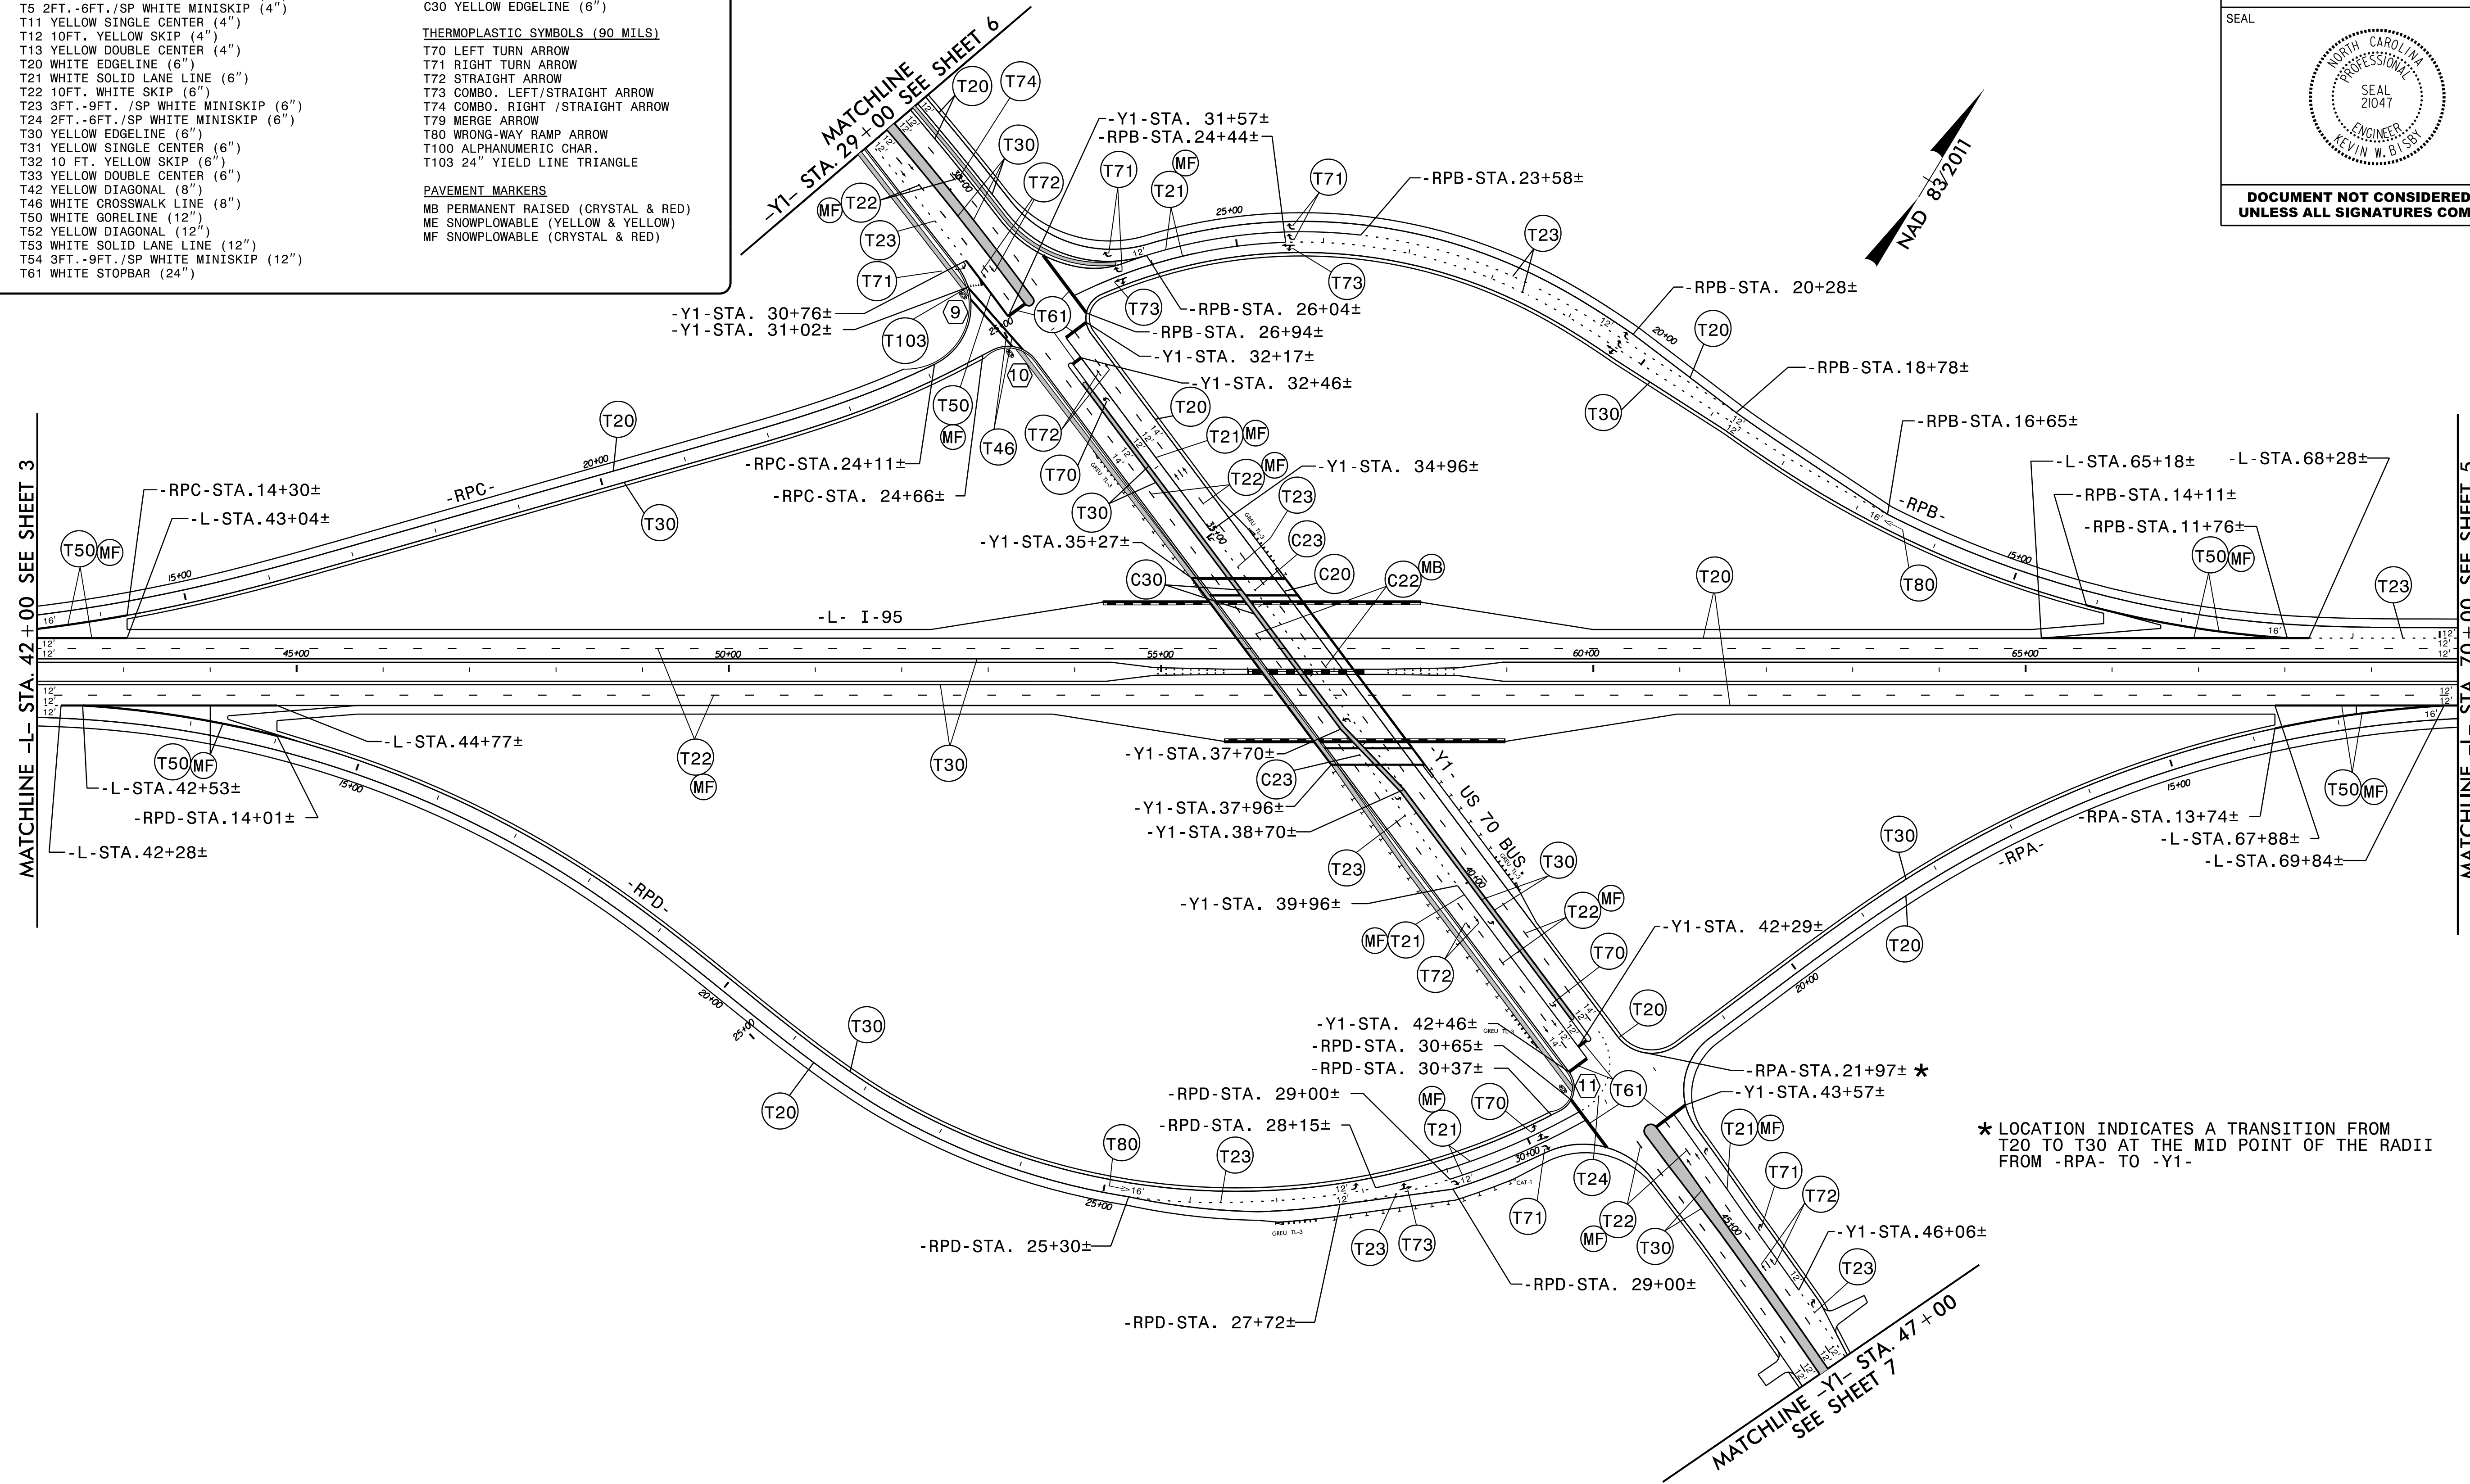

- NOTES:
- 1) (#) SEE PMP-2B AND ROADWAY PLAN FOR CURB RAMP INFORMATION.
  - 2) ALL LANE WIDTHS ARE 12' UNLESS OTHERWISE SHOWN.

9/19/2023 10:42:00 AM psh04.dgn