


NAD 83/2011

MATCHLINE
-Y3- STA. 20+50
SEE SHEET 4

PAVEMENT MARKING SCHEDULE

<p>THERMOPLASTIC LINES (90 MILS)</p> <p>T1 WHITE EDGE LINE (4")</p> <p>T2 WHITE SOLID LANE LINE (4")</p> <p>T4 3FT.-9FT./SP WHITE MINISKIP (4")</p> <p>T5 2FT.-6FT./SP WHITE MINISKIP (4")</p> <p>T11 YELLOW SINGLE CENTER (4")</p> <p>T12 10FT. YELLOW SKIP (4")</p> <p>T13 YELLOW DOUBLE CENTER (4")</p> <p>T20 WHITE EDGELINE (6")</p> <p>T21 WHITE SOLID LANE LINE (6")</p> <p>T22 10FT. WHITE SKIP (6")</p> <p>T23 3FT.-9FT. /SP WHITE MINISKIP (6")</p> <p>T24 2FT.-6FT./SP WHITE MINISKIP (6")</p> <p>T30 YELLOW EDGELINE (6")</p> <p>T31 YELLOW SINGLE CENTER (6")</p> <p>T32 10 FT. YELLOW SKIP (6")</p> <p>T33 YELLOW DOUBLE CENTER (6")</p> <p>T42 YELLOW DIAGONAL (8")</p> <p>T46 WHITE CROSSWALK LINE (8")</p> <p>T50 WHITE GORELINE (12")</p> <p>T52 YELLOW DIAGONAL (12")</p> <p>T53 WHITE SOLID LANE LINE (12")</p> <p>T54 3FT.-9FT./SP WHITE MINISKIP (12")</p> <p>T61 WHITE STOPBAR (24")</p>	<p>COLD APPLIED (TYPE III) LINES</p> <p>C20 WHITE EDGELINE (6")</p> <p>C22 10 FT. WHITE SKIP (6")</p> <p>C23 3FT.- 9FT./ SP WHITE MINISKIP (6")</p> <p>C30 YELLOW EDGELINE (6")</p>
<p>THERMOPLASTIC SYMBOLS (90 MILS)</p> <p>T70 LEFT TURN ARROW</p> <p>T71 RIGHT TURN ARROW</p> <p>T72 STRAIGHT ARROW</p> <p>T73 COMBO. LEFT/STRAIGHT ARROW</p> <p>T74 COMBO. RIGHT /STRAIGHT ARROW</p> <p>T79 MERGE ARROW</p> <p>T80 WRONG-WAY RAMP ARROW</p> <p>T100 ALPHANUMERIC CHAR.</p> <p>T103 24" YIELD LINE TRIANGLE</p>	<p>PAVEMENT MARKERS</p> <p>MB PERMANENT RAISED (CRYSTAL & RED)</p> <p>ME SNOWPLOWABLE (YELLOW & YELLOW)</p> <p>MF SNOWPLOWABLE (CRYSTAL & RED)</p>

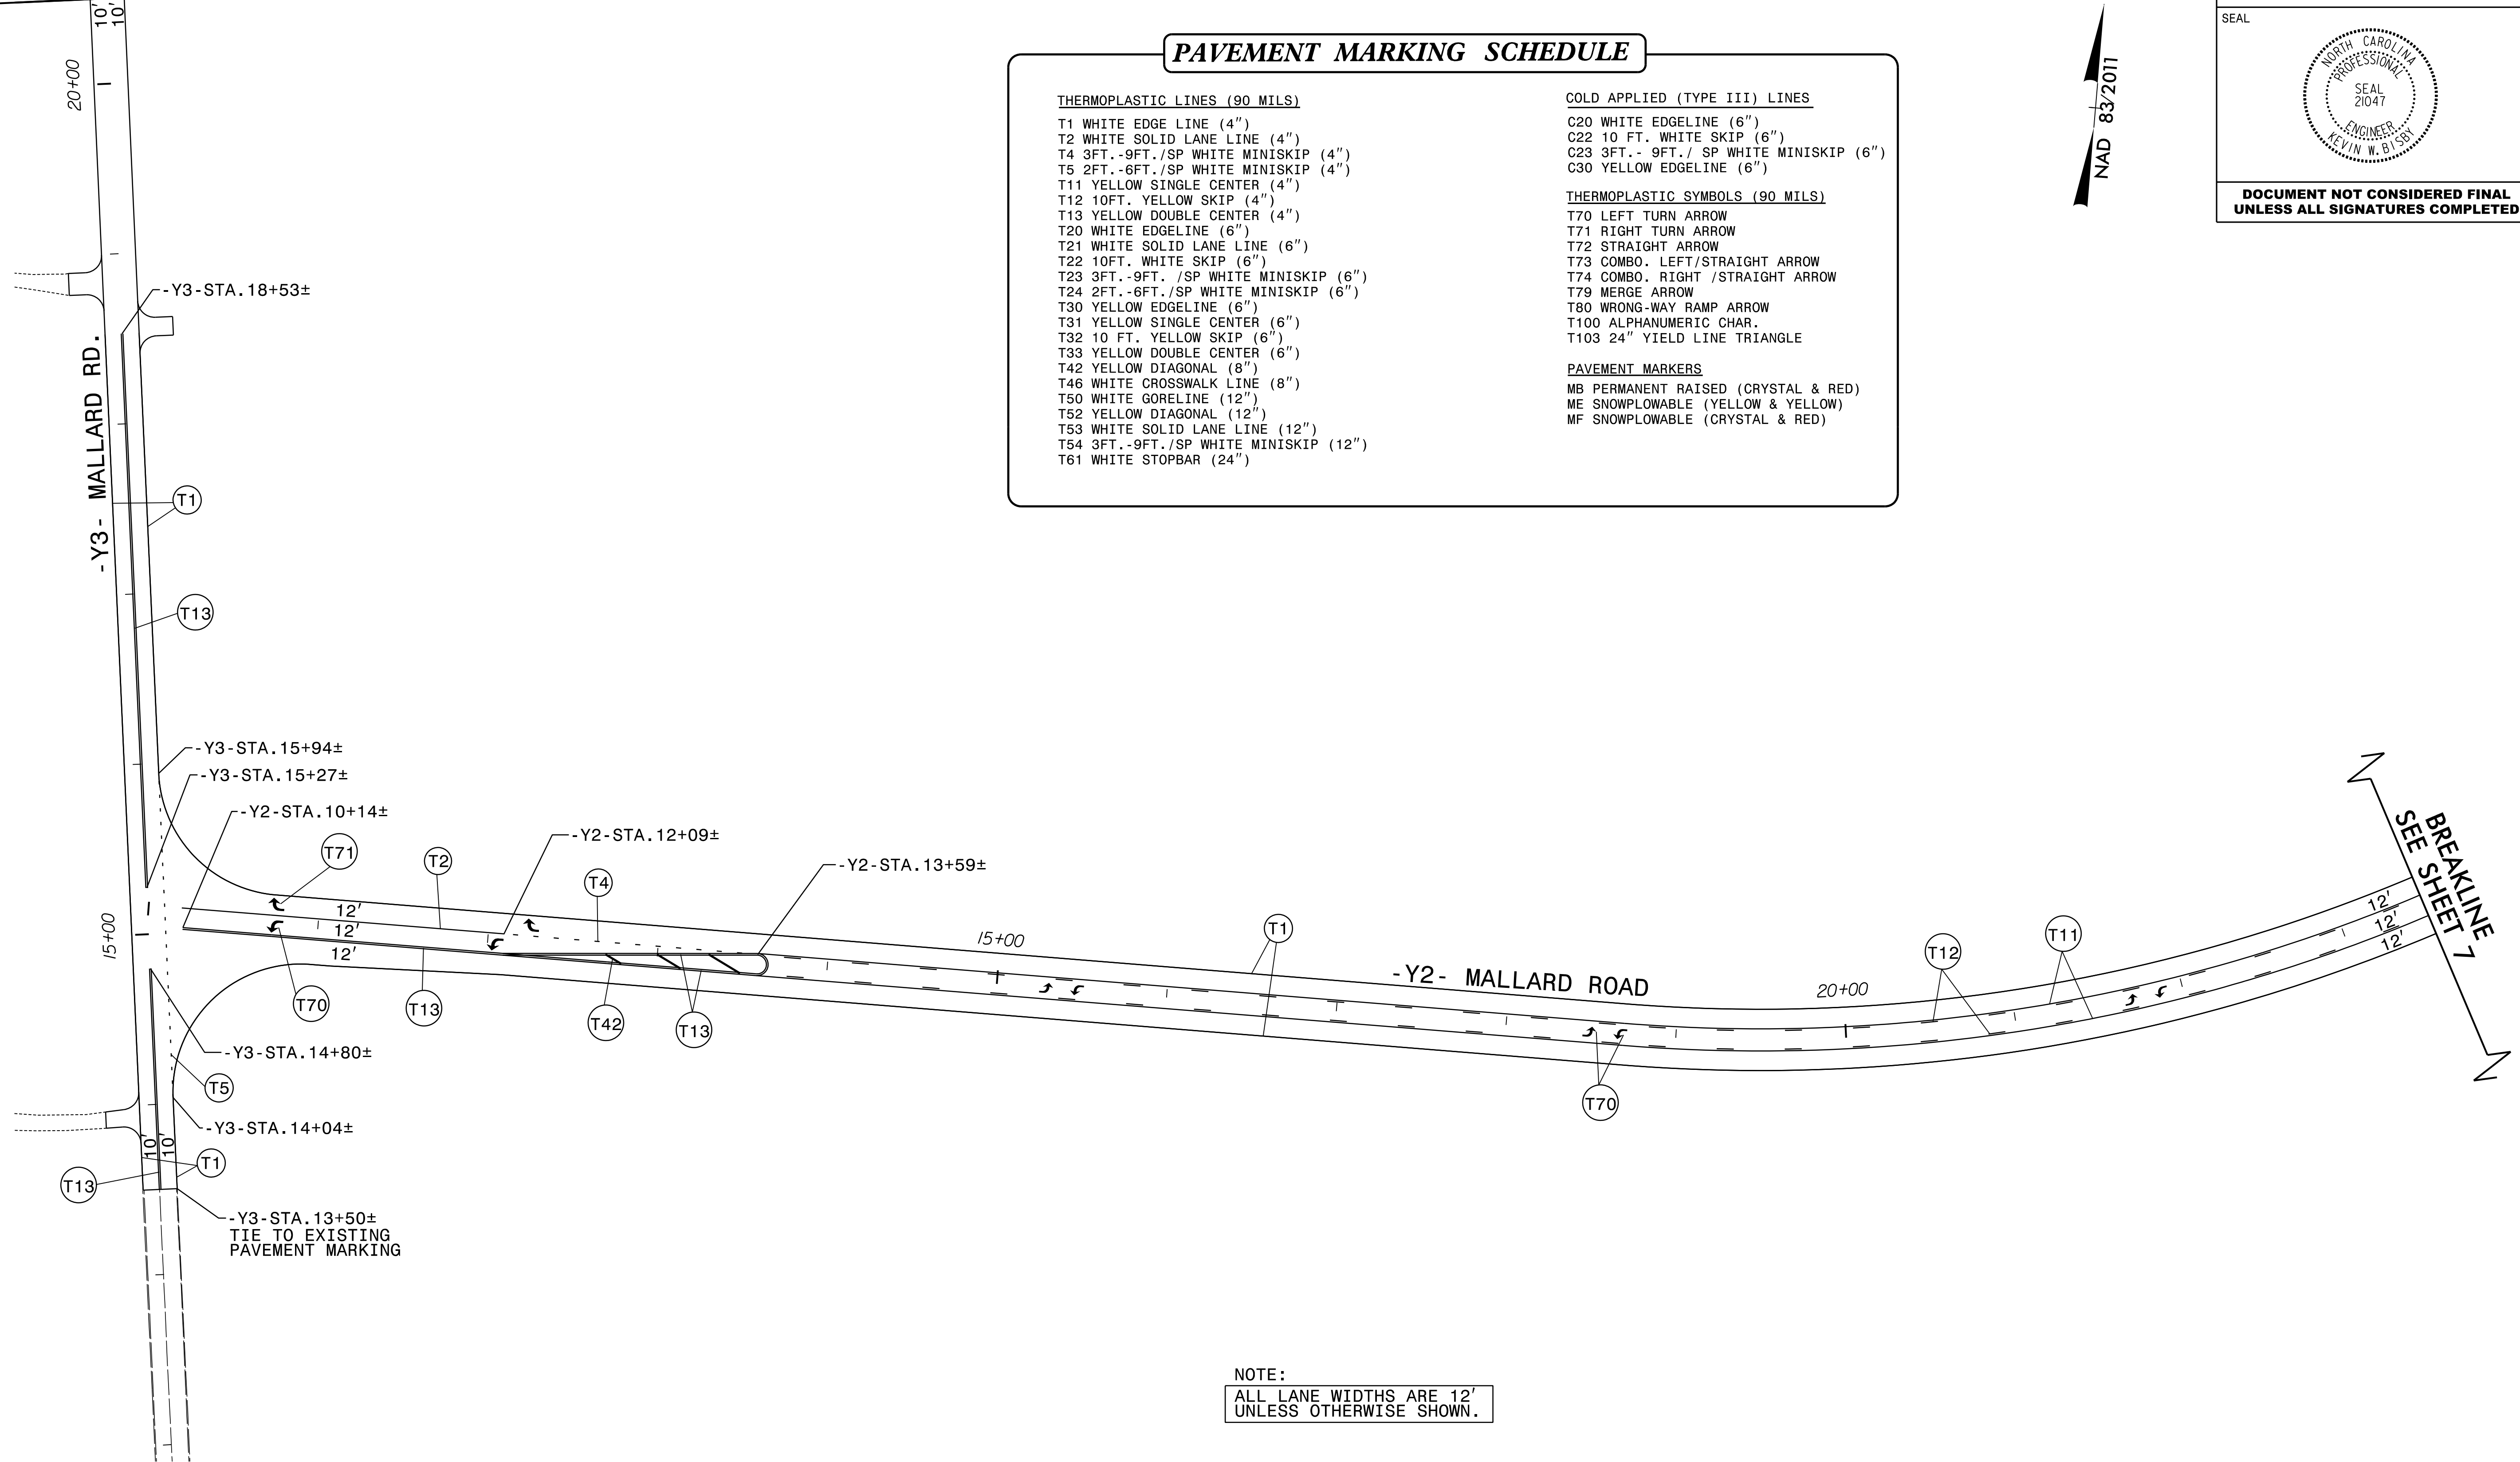

NOTE:
ALL LANE WIDTHS ARE 12'
UNLESS OTHERWISE SHOWN.

9/19/2023 10:41:00 AM psh08.dgn