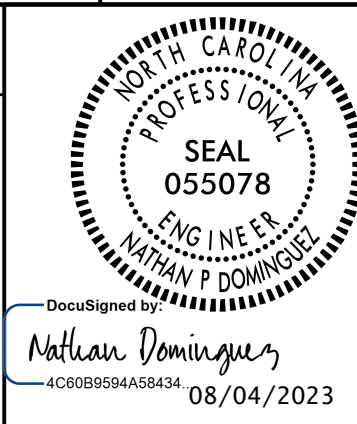


02/03/98

21-JUN-2023 12:36 R:\Lighting\Electrical\Lighting Design\Lighting Files\15972-LE\_PSH\_E1A.dgn some1k1 AT RD-328813L

**DOCUMENT NOT CONSIDERED FINAL UNLESS ALL SIGNATURES COMPLETED**



**TABLE "C" JUNCTION BOX SUMMARY**

SHEET	LABEL	LOCATION AND OFFSET	CONTROL SYSTEM "A"													GPS LOCATION	
			TYPE, PAY ITEM & SIZE													LAT/LONG	
			IN GROUND			LIGHT STANDARD			HIGH MAST			CONTROL SYSTEM	BARRIER RAIL	SIDE WALK			
IG18 18"X12"	IG30 30"X17"	IG36 36"X24"	LS18 18"X12"	LS30 30"X17"	LS36 36"X24"	HM18 18"X12"	HM30 30"X17"	HM36 36"X24"	CS36 36"X24"	BR18 18"X12"	SW18 18"X12"						
E2	CSAJB	2' FROM CONTROL SYSTEM "A"												X			
E2	JBA1	-RPB- STA. 23+39, 38' LT			X												
E2	A-1-1JB	10' FROM HIGH MAST A-1								X							
E2	JBA2	-Y1- STA. 34+54, 63' LT			X												
E2	JBA3	-Y1- STA. 34+54, 63' RT			X												
E2	A-2-1JB	10' FROM HIGH MAST A-2						X									
E2	JBA4	-L- STA. 52+82, 69' LT			X												
E2	JBA5	-L- STA. 49+35, 70' LT	X														
E2	A-3-2JB	10' FROM HIGH MAST A-3						X									
E2	JBA6	-RPC- STA. 16+03, 25' RT	X														
E2	JBA7	-RPC- STA. 16+03, 36' LT	X														
E2	A-4-2JB	5' FROM LIGHT STANDARD A-4				X											
E2	A-5-2JB	5' FROM LIGHT STANDARD A-5				X											
E2	A-6-2JB	5' FROM LIGHT STANDARD A-6				X											
E2	JBA8	-L- STA. 52+82, 74' RT	X														
E2	A-7-3JB	10' FROM HIGH MAST A-7						X									
E2	JBA9	-RPD- STA. 19+35, 27' LT	X														
E2	JBA10	-RPD- STA. 19+35, 38' RT	X														
E2	JBA11	-RPD- STA. 16+04, 39' RT	X														
E2	JBA12	-RPD- STA. 13+87, 56' RT	X														
E2	A-8-3JB	5' FROM LIGHT STANDARD A-8				X											
E2	A-9-3JB	5' FROM LIGHT STANDARD A-9				X											
E2	A-10-3JB	5' FROM LIGHT STANDARD A-10				X											
E2	JBA13	-L- STA. 55+59, 94' RT	X														
E2	A-11-4JB	10' FROM HIGH MAST A-11						X									
E2	JBA14	-L- STA. 59+78, 71' LT	X														
E2	JBA15	-L- STA. 59+78, 78' RT	X														
E2	JBA16	-L- STA. 62+67, 74' RT	X														
E2	A-12-5JB	10' FROM HIGH MAST A-12						X									
E2	JBA17	-L- STA. 67+18, 66' RT	X														
E2	JBA18	-RPA- STA. 14+60, 44' LT	X														
E2	JBA19	-RPB- STA. 12+67, 39' RT	X														
E2	A-13-5JB	5' FROM LIGHT STANDARD A-13				X											
E2	A-14-5JB	5' FROM LIGHT STANDARD A-14				X											
E2	A-15-5JB	5' FROM LIGHT STANDARD A-15				X											
E2	A-16-5JB	5' FROM LIGHT STANDARD A-16				X											
E2	A-17-5JB	5' FROM LIGHT STANDARD A-17				X											
E2	A-18-5JB	5' FROM LIGHT STANDARD A-18				X											
CS-A TOTALS			15	4	12			5		1	1						

**TABLE "B" ELECTRICAL DUCT SUMMARY (ESTIMATED LENGTH IN FEET)**

LOCATION	RACEWAY	SHEET	TYPE										
			JACKED (JA) FEET				BURIED (BD) FEET						
			SIZE 2"	SIZE 3"	SIZE 4"	SIZE 6"	SIZE 2"	SIZE 3"	SIZE 4"	SIZE 6"			
-RPB- STA. 23+44	CSAJB - JBA1	E2			140			240					
-Y1- STA. 34+54	JBA2 - JBA3	E2			100			130					
-L- STA. 52+82	JBA4 - JBA8	E2			110			150					
-RPC- STA. 16+03		E2		70									
-RPD- STA. 19+35		E2		70									
-L- STA. 59+78		E2		155									
-RPA- STA. 14+47		E2		70									
-L- STA. 67+18		E2		165									
CS-A TOTALS				530	350			520					

SEE SHEET "E-1" FOR LEGEND & NOTES