
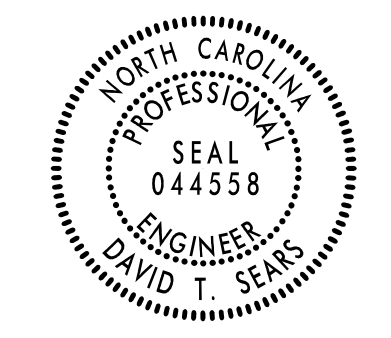


PROJECT REFERENCE NO. <b>I-5972</b>	SHEET NO. <b>SIGN-3</b>
Approved by: <i>David J. Sears</i> <small>089183P28E5741E</small> DATE: 9/19/2023	
SEAL 	
<b>DOCUMENT NOT CONSIDERED FINAL UNLESS ALL SIGNATURES COMPLETED</b>	


**401** QUANTITY REQ'D 2

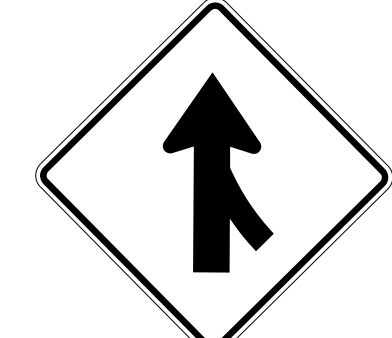

W4-1  
48" X 48"

TWO "U" CHANNEL POSTS PER SIGN

**402** QUANTITY REQ'D 1

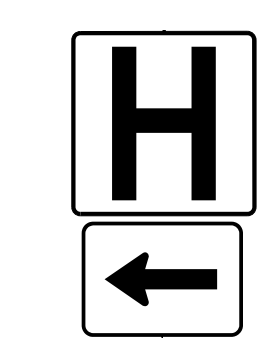


D9-2  
24" X 24"

M6-1  
21" X 15"  
COLOR : BLUE

ONE "U" CHANNEL POST


**403** QUANTITY REQ'D 4



R5-1A  
36" X 24"

ONE "U" CHANNEL POST PER SIGN


**404** QUANTITY REQ'D 2



R6-1L  
54" X 18"

MOUNT BACK TO BACK WITH  
SIGN 409 IN TWO INSTALLATIONS


**405** QUANTITY REQ'D 3



R5-1  
36" X 36"

ONE "U" CHANNEL POST PER SIGN


**406** QUANTITY REQ'D 6

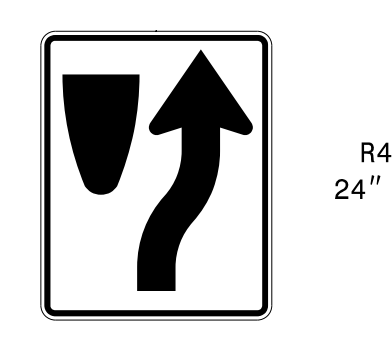

R4-7  
24" X 30"

ONE "U" CHANNEL POST PER SIGN


**407** QUANTITY REQ'D 5

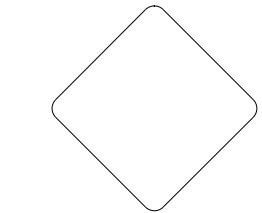

OM1-3  
18" X 18"

MOUNT BELOW SIGGN 406  
IN FIVE INSTALLATIONS


**408** QUANTITY REQ'D 1

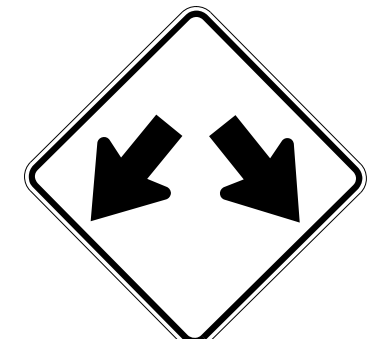

W12-1  
36" X 36"

ONE "U" CHANNEL POST


**409** QUANTITY REQ'D 3



R6-1R  
54" X 18"

TWO "U" CHANNEL POSTS PER SIGN


**410** QUANTITY REQ'D 1

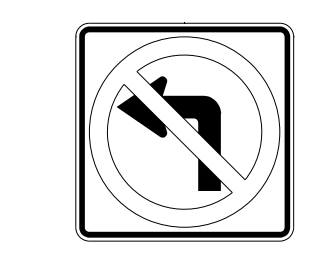

R3-2  
24" X 24"

MOUNT BELOW SIGN 406  
IN ONE INSTALLATION


**411** QUANTITY REQ'D 4



R3-7R  
36" X 36"

ONE "U" CHANNEL POST PER SIGN


**412** QUANTITY REQ'D 4



R2-1  
30" X 36"

ONE "U" CHANNEL POST PER SIGN


**413** QUANTITY REQ'D 2

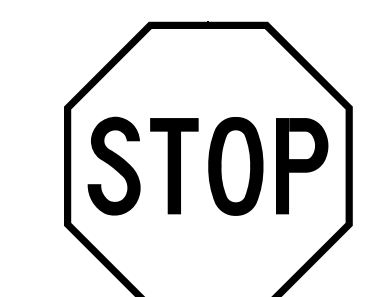

R1-1  
36" X 36"

ONE "U" CHANNEL POST PER SIGN


**414** QUANTITY REQ'D 1



W14-1  
30" X 30"

ONE "U" CHANNEL POST


**415** QUANTITY REQ'D 3

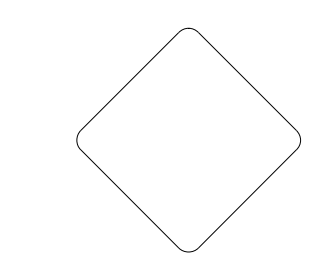

OM4-3  
18" X 18"

ONE "U" CHANNEL POST PER SIGN


**416** QUANTITY REQ'D 1

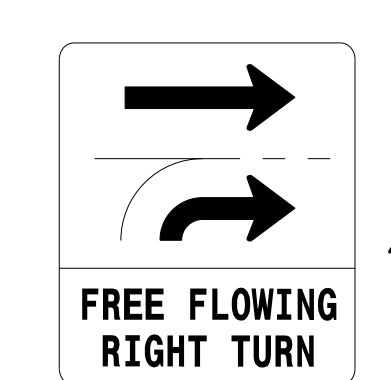


W26-S  
48" X 54"

SEE SHEET SIGN-4E FOR SIGN DESIGN

**501**




M3-3  
36" X 18"




M1-1  
36" X 36"

ONE "U" CHANNEL POST


**502**




M3-4  
24" X 12"




M3-2  
24" X 12"




M4-3  
24" X 12"




M4-3  
24" X 12"




M1-4  
24" X 24"



M1-4  
24" X 24"




M6-1  
21" X 15"




M6-1  
21" X 15"

MOUNT BELOW SIGN 301


**503**



M3-2  
24" X 12"




M4-3  
24" X 12"




M1-4  
24" X 24"

ONE "U" CHANNEL POST


**504**




M3-3  
24" X 12"




M1-1  
24" X 24"

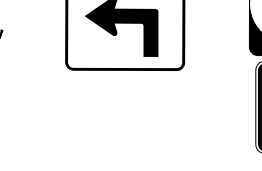


M5-1  
21" X 15"




M3-4  
24" X 12"

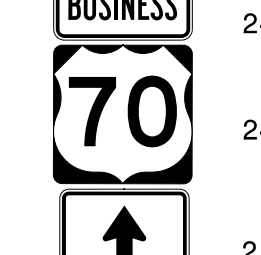

M4-3  
24" X 12"

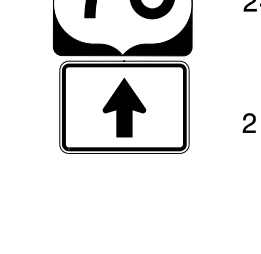


M1-4  
24" X 24"

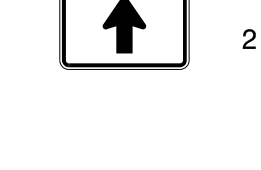


M6-3  
21" X 15"

TWO "U" CHANNEL POSTS


**505**




M3-1  
24" X 12"

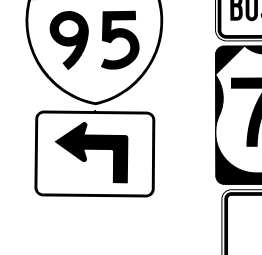


M1-1  
24" X 24"




M5-1  
21" X 15"

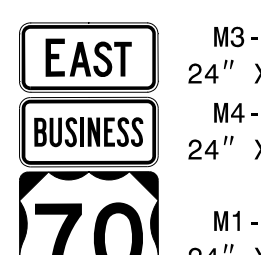


M3-2  
24" X 12"

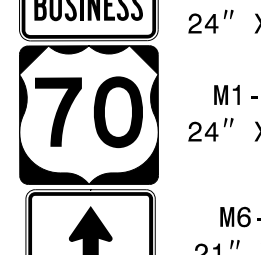

M4-3  
24" X 12"

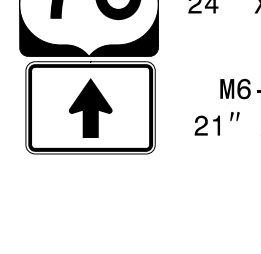


M1-4  
24" X 24"




M6-3  
21" X 15"

TWO "U" CHANNEL POSTS

**506**




M3-1  
36" X 18"




M1-1  
36" X 36"

ONE "U" CHANNEL POST

**507 508**

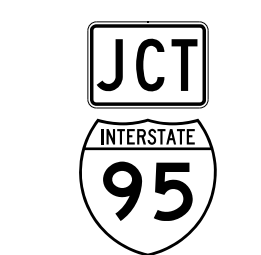


M2-1  
21" X 15"




M1-1  
24" X 24"

ONE "U" CHANNEL POST PER SIGN


**509**



M3-4  
24" X 12"




M4-3  
24" X 12"




M1-4  
24" X 24"

ONE "U" CHANNEL POST


**510**




M3-3  
24" X 12"

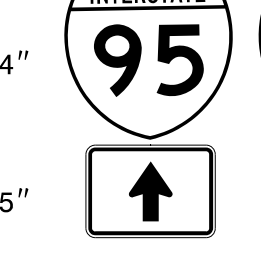


M1-1  
24" X 24"

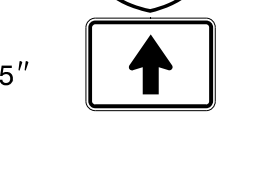


M6-3  
21" X 15"

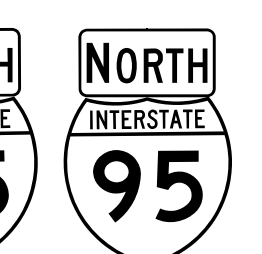

M3-1  
24" X 12"




M1-1  
24" X 24"

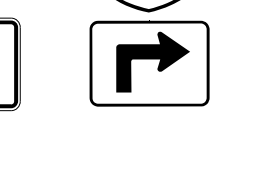

M5-1R  
21" X 15"

TWO "U" CHANNEL POSTS

**QUANTITY REQ'D 2**

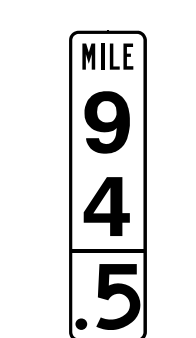


D10-2A  
12" X 48"

TO BE INSTALLED  
BACK TO BACK

ONE 3 LB. "U" CHANNEL POST

**QUANTITY REQ'D 2**

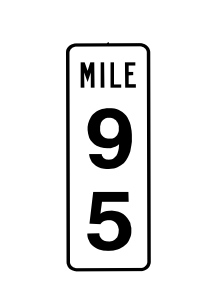

D10-2  
12" X 36"

ONE 3 LB. "U" CHANNEL POST

**TYPE 'E' & 'F' SIGNS  
& MILEMARKERS**