


APPROVED: *David T. Sears*
 089183P28E5741E
 DATE: 9/19/2023

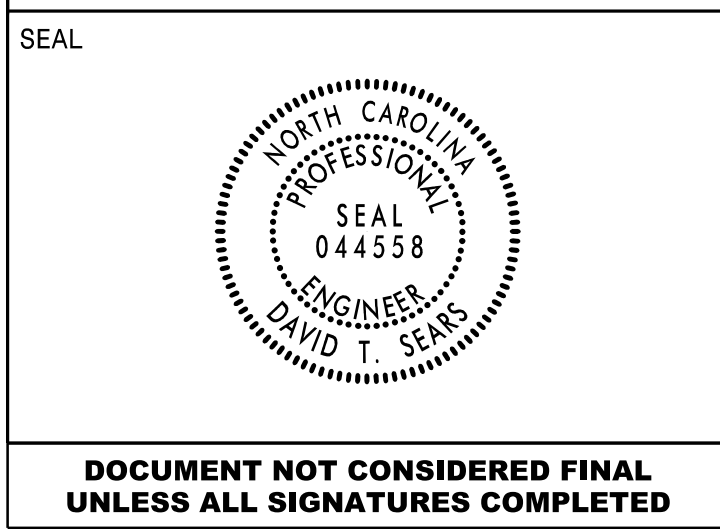

DOCUMENT NOT CONSIDERED FINAL UNLESS ALL SIGNATURES COMPLETED

SIGN NUMBER: 104 **BACKG COLOR: Brown/Green** **DESIGN BY: A. TUTT** **CHECKED BY: D. SEARS** **Aug 25, 2021**
TYPE: A **COPY COLOR: White/White** **PROJECT ID: I-5972** **LOCATION: -RPD- STA. 22+25** **DIV: 4**

QUANTITY: 1

SYMBOL	X	Y	WID	HT
AR_Type D	42	8	8	12

SIGN WIDTH: 8'-0"
HEIGHT: 6'-0"
TOTAL AREA: 48.0 Sq.Ft.

BORDER TYPE: FLUSH
RECESS: 0"
WIDTH: 1"
RADII: 9"

NO. Z BARS: 2 **MAT'L: 0.125" (3.2 mm) ALUMINUM**
LENGTH: 88.0

USE NOTES: 1,2

- Legend and border(except those that are colored black) shall be direct applied Grade C sheeting.
- Background shall be Grade C reflective sheeting.
- Shields; A, B, and C type arrows shall be on 0.032" (0.8mm) aluminum and demountable.

Spacing Factor is 1 unless specified otherwise

LETTER POSITIONS

Letter spacings are to start of next letter

Series/Size	Text Length
D 2000	60.8
D 2000	31.3
D 2000	43.9
D 2000	85.1

FILENAME: I5972_SGN_DESIGNS **NORTH CAROLINA D.O.T. SIGN DETAIL**

SIGN NUMBER: 105 **BACKG COLOR: Green** **DESIGN BY: D. SEARS** **CHECKED BY: B. HOLDEN** **Jun 02, 2021**
TYPE: A **COPY COLOR: White** **PROJECT ID: I-5972** **LOCATION: -Y1- STA. 30+75** **DIV: 4**

QUANTITY: 1

SYMBOL	X	Y	WID	HT
M1_1	33.9	74.5	24	24
AR_Type D	11.9	69	14	21
M1_1	9.4	23.5	24	24
AR_Type D	77.8	21.5	14	21

SIGN WIDTH: 9'-0"
HEIGHT: 9'-0"
TOTAL AREA: 81.0 Sq.Ft.

BORDER TYPE: FLUSH
RECESS: 0"
WIDTH: 1.5"
RADII: 12"

NO. Z BARS: 3 **MAT'L: 0.125" (3.2 mm) ALUMINUM**
LENGTH: 100.0

USE NOTES: 1,2,3

- Legend and border(except those that are colored black) shall be direct applied Grade C sheeting.
- Background shall be Grade C reflective sheeting.
- Shields; A, B, and C type arrows shall be on 0.032" (0.8mm) aluminum and demountable.

Spacing Factor is 1 unless specified otherwise

LETTER POSITIONS

Letter spacings are to start of next letter

Series/Size	Text Length
E 2000	30.2
EM 2000	39.4
E 2000	30.2
EM 2000	43.6

FILENAME: I5972_SGN_DESIGNS **NORTH CAROLINA D.O.T. SIGN DETAIL**

SIGN NUMBER: 106 **BACKG COLOR: Green** **DESIGN BY: D. SEARS** **CHECKED BY: B. HOLDEN** **Jun 02, 2021**
TYPE: A **COPY COLOR: White** **PROJECT ID: I-5972** **LOCATION: -Y1- STA. 32+50** **DIV: 4**

QUANTITY: 1

SYMBOL	X	Y	WID	HT
M1_1	7.9	44	24	24
AR_Type D	28.5	10	14	21

SIGN WIDTH: 6'-6"
HEIGHT: 6'-6"
TOTAL AREA: 42.3 Sq.Ft.

BORDER TYPE: FLUSH
RECESS: 0"
WIDTH: 1.5"
RADII: 9"

NO. Z BARS: 2 **MAT'L: 0.125" (3.2 mm) ALUMINUM**
LENGTH: 70.0

USE NOTES: 1,2,3

- Legend and border(except those that are colored black) shall be direct applied Grade C sheeting.
- Background shall be Grade C reflective sheeting.
- Shields; A, B, and C type arrows shall be on 0.032" (0.8mm) aluminum and demountable.

Spacing Factor is 1 unless specified otherwise

LETTER POSITIONS

Letter spacings are to start of next letter

Series/Size	Text Length
E 2000	30.2
EM 2000	43.6

FILENAME: I5972_SGN_DESIGNS **NORTH CAROLINA D.O.T. SIGN DETAIL**

SIGN NUMBER: 107 **BACKG COLOR: Green** **DESIGN BY: D. SEARS** **CHECKED BY: B. HOLDEN** **Jun 02, 2021**
TYPE: A **COPY COLOR: White** **PROJECT ID: I-5972** **LOCATION: -Y1- STA. 42+30** **DIV: 4**

QUANTITY: 1

SYMBOL	X	Y	WID	HT
M1_1	7.9	44	24	24
AR_Type D	28.5	10	14	21

SIGN WIDTH: 6'-6"
HEIGHT: 6'-6"
TOTAL AREA: 42.3 Sq.Ft.

BORDER TYPE: FLUSH
RECESS: 0"
WIDTH: 1.5"
RADII: 9"

NO. Z BARS: 2 **MAT'L: 0.125" (3.2 mm) ALUMINUM**
LENGTH: 70.0

USE NOTES: 1,2,3

- Legend and border(except those that are colored black) shall be direct applied Grade C sheeting.
- Background shall be Grade C reflective sheeting.
- Shields; A, B, and C type arrows shall be on 0.032" (0.8mm) aluminum and demountable.

Spacing Factor is 1 unless specified otherwise

LETTER POSITIONS

Letter spacings are to start of next letter

Series/Size	Text Length
E 2000	30.2
EM 2000	39.4

FILENAME: I5972_SGN_DESIGNS **NORTH CAROLINA D.O.T. SIGN DETAIL**