


APPROVED: *David T. Sears*
 089183P28E5741E
 DATE: 9/19/2023

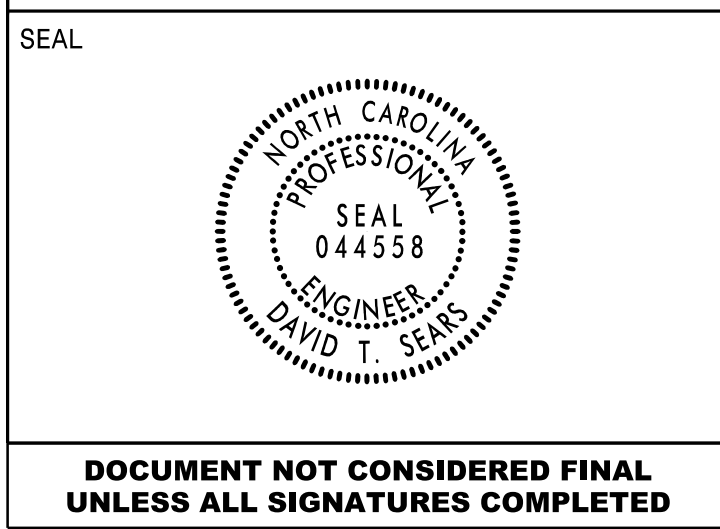

DOCUMENT NOT CONSIDERED FINAL
 UNLESS ALL SIGNATURES COMPLETED


SIGN NUMBER: 108
 TYPE: A
 QUANTITY: 1
 SIGN WIDTH: 9'-0"
 HEIGHT: 9'-0"
 TOTAL AREA: 81.0 Sq.Ft.
 BORDER TYPE: FLUSH
 RECESS: 0"
 WIDTH: 1.5"
 RADII: 12"
 NO. Z BARS: 3
 LENGTH: 100.0

BACKG COLOR: Green
 COPY COLOR: White

| SYMBOL | X | Y | WID | HT |
|-----------|------|------|-----|----|
| M1_1 | 33.9 | 74.5 | 24 | 24 |
| AR_Type D | 11.9 | 69 | 14 | 21 |
| M1_1 | 9.4 | 23.4 | 24 | 24 |
| AR_Type D | 77.6 | 21.4 | 14 | 21 |

MAT'L: 0.125" (3.2 mm) ALUMINUM

DESIGN BY: D. SEARS
 CHECKED BY: B. HOLDEN
 Jun 02, 2021
 PROJECT ID: I-5972
 LOCATION: -Y1- STA. 44+00
 DIV: 4

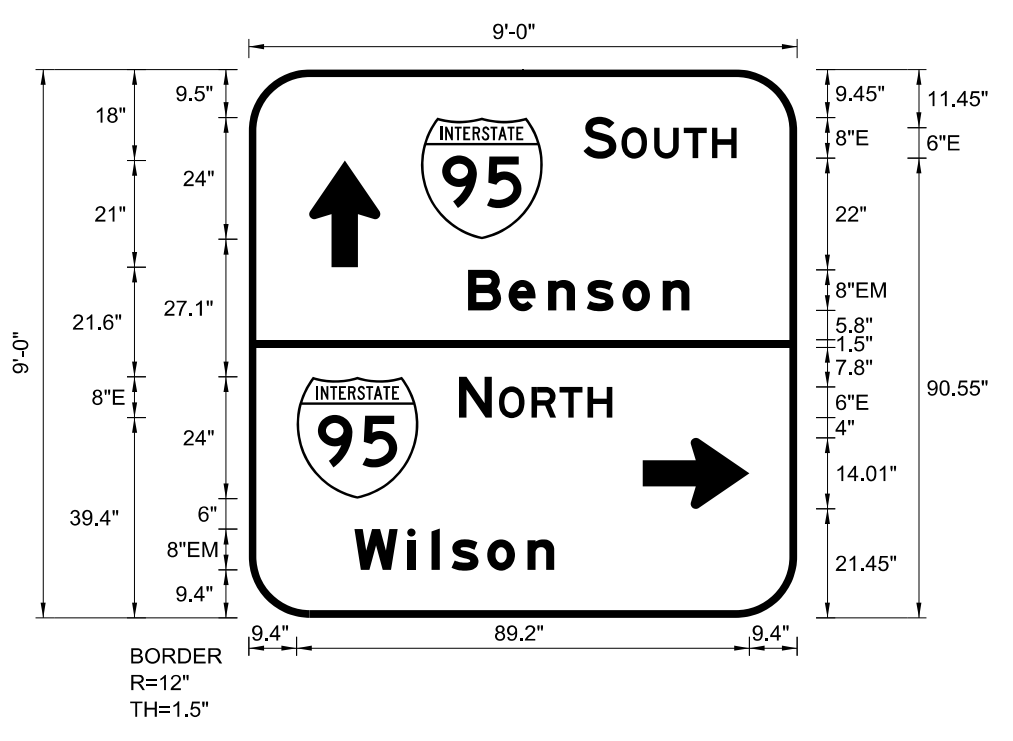

USE NOTES: 1,2,3

- Legend and border(except those that are colored black) shall be direct applied Grade C sheeting.
- Background shall be Grade C reflective sheeting.
- Shields; A, B, and C type arrows shall be on 0.032" (0.8mm) aluminum and demountable.

LETTER POSITIONS

Letter spacings are to start of next letter

| Series/Size | Text Length |
|-------------|-------------|
| E 2000 | 30.2 |
| EM 2000 | 43.6 |
| E 2000 | 30.2 |
| EM 2000 | 39.4 |

FILENAME: I5972_SGN_DESIGNS NORTH CAROLINA D.O.T. SIGN DETAIL


SIGN NUMBER: 109A
 TYPE: A
 QUANTITY: 1
 SIGN WIDTH: 6'-0"
 HEIGHT: 5'-0"
 TOTAL AREA: 30.0 Sq.Ft.
 BORDER TYPE: FLUSH
 RECESS: 0"
 WIDTH: 1"
 RADII: 6"
 NO. Z BARS: 2
 LENGTH: 64.0

BACKG COLOR: Blue/Green
 COPY COLOR: White/White

| SYMBOL | X | Y | WID | HT |
|--------|---|---|-----|----|
| | | | | |

MAT'L: 0.125" (3.2 mm) ALUMINUM

DESIGN BY: A. TUTT
 CHECKED BY: D. SEARS
 Aug 25, 2021
 PROJECT ID: I-5972
 LOCATION: -RPB- STA. 17+00
 DIV: 4

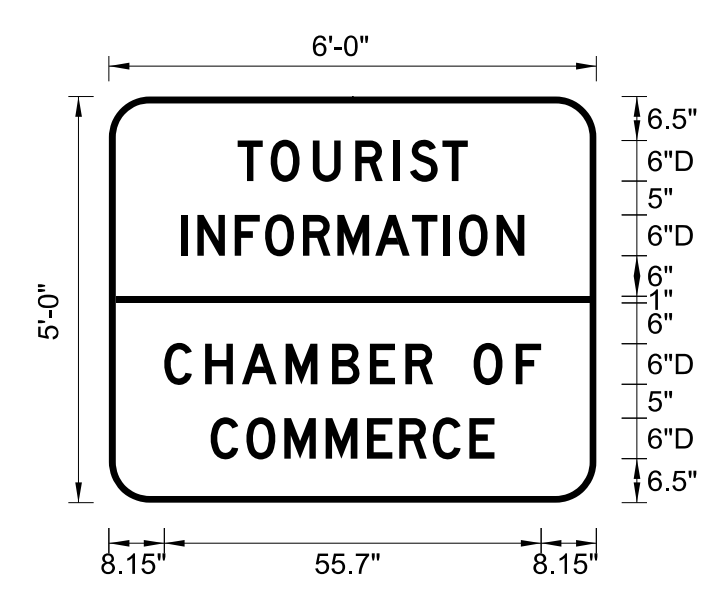

USE NOTES: 1,2

- Legend and border(except those that are colored black) shall be direct applied Grade C sheeting.
- Background shall be Grade C reflective sheeting.
- Shields; A, B, and C type arrows shall be on 0.032" (0.8mm) aluminum and demountable.

LETTER POSITIONS

Letter spacings are to start of next letter

| Series/Size | Text Length |
|-------------|-------------|
| D 2000 | 34 |
| D 2000 | 50.7 |
| D 2000 | 55.7 |
| D 2000 | 41.9 |

FILENAME: I5972_SGN_DESIGNS NORTH CAROLINA D.O.T. SIGN DETAIL


SIGN NUMBER: 109B
 TYPE: B
 QUANTITY: 1
 SIGN WIDTH: 7'-6"
 HEIGHT: 1'-6"
 TOTAL AREA: 11.3 Sq.Ft.
 BORDER TYPE: RECESS
 RECESS: 0.38"
 WIDTH: 0.68"
 RADII: 1.5"
 NO. Z BARS: 2
 LENGTH: 82.0

BACKG COLOR: Yellow
 COPY COLOR: Black

| SYMBOL | X | Y | WID | HT |
|--------|---|---|-----|----|
| | | | | |

MAT'L: 0.125" (3.2 mm) ALUMINUM

DESIGN BY: A. TUTT
 CHECKED BY: D. SEARS
 Aug 25, 2021
 PROJECT ID: I-5972
 LOCATION: -RPB- STA. 17+00
 DIV: 4

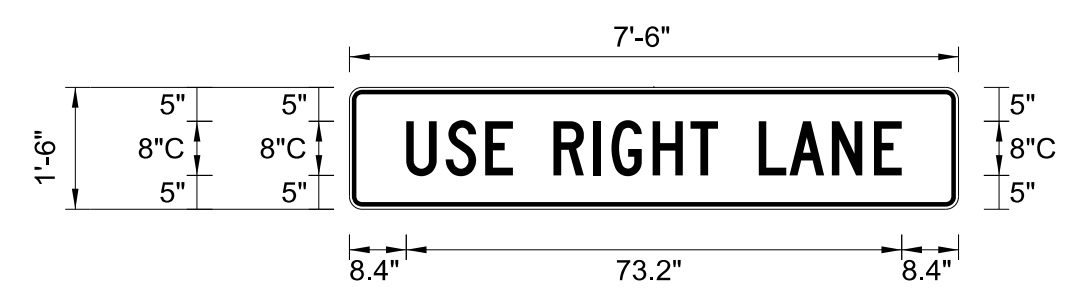

USE NOTES: 1,2

- Legend and border(except those that are colored black) shall be direct applied Grade C sheeting.
- Background shall be Grade C reflective sheeting.
- Shields; A, B, and C type arrows shall be on 0.032" (0.8mm) aluminum and demountable.

LETTER POSITIONS

Letter spacings are to start of next letter

| Series/Size | Text Length |
|-------------|-------------|
| C 2000 | 73.2 |

FILENAME: I5972_SGN_DESIGNS NORTH CAROLINA D.O.T. SIGN DETAIL

SIGN NUMBER: 110A
 TYPE: A
 QUANTITY: 1
 SIGN WIDTH: 8'-0"
 HEIGHT: 6'-6"
 TOTAL AREA: 52.0 Sq.Ft.
 BORDER TYPE: FLUSH
 RECESS: 0"
 WIDTH: 1"
 RADII: 9"
 NO. Z BARS: 2
 LENGTH: 88.0

BACKG COLOR: Brown/Green/Blue
 COPY COLOR: White/White/White

| SYMBOL | X | Y | WID | HT |
|--------|---|---|-----|----|
| | | | | |

MAT'L: 0.125" (3.2 mm) ALUMINUM

DESIGN BY: A. TUTT
 CHECKED BY: D. SEARS
 Sep 30, 2021
 PROJECT ID: I-5972
 LOCATION: -RPB- STA 15+50
 DIV: 4



USE NOTES: 1,2

- Legend and border(except those that are colored black) shall be direct applied Grade C sheeting.
- Background shall be Grade C reflective sheeting.
- Shields; A, B, and C type arrows shall be on 0.032" (0.8mm) aluminum and demountable.

LETTER POSITIONS

Letter spacings are to start of next letter

| Series/Size | Text Length |
|-------------|-------------|
| D 2000 | 60.8 |
| D 2000 | 31.3 |
| D 2000 | 43.9 |
| D 2000 | 85.1 |
| D 2000 | 39.5 |

FILENAME: I5972_SGN_DESIGNS NORTH CAROLINA D.O.T. SIGN DETAIL

08/19/23 I5972_SGN_DESIGNS.dgn

