


APPROVED: *David T. Sears*
 089183P28E5741E
 DATE: 9/19/2023

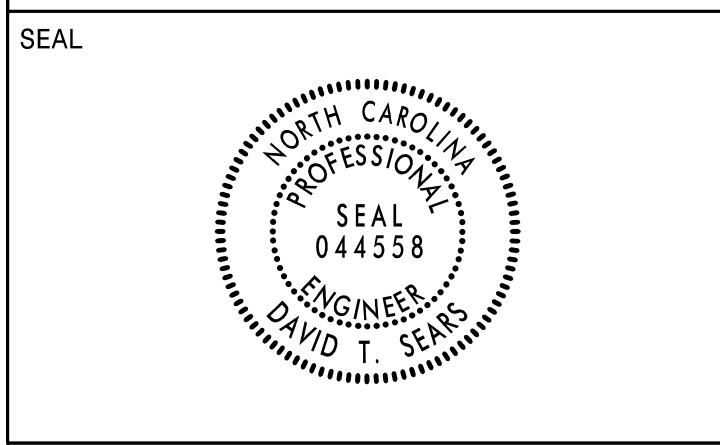

DOCUMENT NOT CONSIDERED FINAL UNLESS ALL SIGNATURES COMPLETED

SIGN NUMBER: 201,202 **BACKG COLOR:** Green **DESIGN BY:** A. TUTT **CHECKED BY:** D. SEARS **Jun 02, 2021**
TYPE: A **COPY COLOR:** White **PROJECT ID:** I-5972 **LOCATION:** -L- STA. 44+84, 65+84 **DIV:** 4
QUANTITY: 2

SYMBOL	X	Y	WID	HT
AR_Type A	49	6	18.3	29.2

SIGN WIDTH: 6'-6" **SIGN HEIGHT:** 5'-0" **TOTAL AREA:** 32.5 Sq.Ft.
BORDER TYPE: FLUSH **RECESS:** 0" **WIDTH:** 1.5" **RADII:** 6"
NO. Z BARS: 2 **LENGTH:** 70.0 **MAT'L:** 0.125" (3.2 mm) ALUMINUM

USE NOTES: 1,2,3
 1. Legend and border(except those that are colored black) shall be direct applied Grade C sheeting.
 2. Background shall be Grade C reflective sheeting.
 3. Shields; A, B, and C type arrows shall be on 0.032" (0.8mm) aluminum and demountable.

LETTER POSITIONS

Letter spacings are to start of next letter

	E	X	I	T		Series/Size	
	16.8	12.8	15.8	6.7	9	16.8	E 2000
	9	5					44.4
	8.8	17.1	14.6	37.5			E 2000
							31.7

FILENAME: I5972_SGN_DESIGNS NORTH CAROLINA D.O.T. SIGN DETAIL

SIGN NUMBER: 301 **BACKG COLOR:** Green **DESIGN BY:** A. TUTT **CHECKED BY:** D. SEARS **Aug 26, 2021**
TYPE: D **COPY COLOR:** White **PROJECT ID:** I-5972 **LOCATION:** -RPD- STA. 29+55 **DIV:** 4
QUANTITY: 1

SYMBOL	X	Y	WID	HT
AR_Type D	7.6	19.2	6	9
AR_Type D	49	4.8	6	9

SIGN WIDTH: 5'-6" **SIGN HEIGHT:** 2'-6" **TOTAL AREA:** 13.8 Sq.Ft.
BORDER TYPE: FLUSH **RECESS:** 0" **WIDTH:** 0.75" **RADII:** 3"
NO. Z BARS: 2 **LENGTH:** 70.0 **MAT'L:** 0.125" (3.2 mm) ALUMINUM

USE NOTES: 1,2
 1. Legend and border(except those that are colored black) shall be direct applied Grade C sheeting.
 2. Background shall be Grade C reflective sheeting.
 3. Shields; A, B, and C type arrows shall be on 0.032" (0.8mm) aluminum and demountable.

LETTER POSITIONS

Letter spacings are to start of next letter

	S	m	i	t	h	f	i	e	i	d		Series/Size	
	22.8	5	7.1	1.6	3.1	4.3	2.9	1.9	4.4	1.9	3.6	7.6	D 2000
													35.8
	8	5	4.6	1.9	4.4	3.6	4.3	4.6	2.8	3.7	23		D 2000
													35

FILENAME: I5972_SGN_DESIGNS NORTH CAROLINA D.O.T. SIGN DETAIL

SIGN NUMBER: 302 **BACKG COLOR:** Green **DESIGN BY:** A. TUTT **CHECKED BY:** D. SEARS **May 24, 2021**
TYPE: D **COPY COLOR:** White **PROJECT ID:** I-5972 **LOCATION:** -Y1- STA. 52+00 **DIV:** 4
QUANTITY: 1

SYMBOL	X	Y	WID	HT
--------	---	---	-----	----

SIGN WIDTH: 3'-6" **SIGN HEIGHT:** 1'-6" **TOTAL AREA:** 5.3 Sq.Ft.
BORDER TYPE: FLUSH **RECESS:** 0" **WIDTH:** 0.75" **RADII:** 3"
NO. Z BARS: 2 **LENGTH:** 70.0 **MAT'L:** 0.125" (3.2 mm) ALUMINUM

USE NOTES: 1,2
 1. Legend and border(except those that are colored black) shall be direct applied Grade C sheeting.
 2. Background shall be Grade C reflective sheeting.
 3. Shields; A, B, and C type arrows shall be on 0.032" (0.8mm) aluminum and demountable.

LETTER POSITIONS

Letter spacings are to start of next letter

	S	M	I	T	H	F	I	E	L	D		Series/Size	
	5.4	3.7	4.4	1.4	3.3	3.9	3.3	1.8	3.4	3.3	2.8	5.4	C 2000
													31.1
	9.1	3	1.1	2.3	2.6	4	2.6	1.4	3.5	1.1	2	9.1	C 2000
													23.7

FILENAME: I5972_SGN_DESIGNS NORTH CAROLINA D.O.T. SIGN DETAIL

SIGN NUMBER: SP03273 **BACKG COLOR:** Yellow **DESIGN BY:** CBB **CHECKED BY:** S B KUNZ **Nov 03, 2003**
TYPE: E **COPY COLOR:** Black **PROJECT ID:** SP03273 **DATE:** Nov 03, 2003
QUANTITY: 1

SYMBOL	X	Y	WID	HT
FF	8.8	20.8	37	29.3

SIGN WIDTH: 4'-0" **SIGN HEIGHT:** 4'-6" **TOTAL AREA:** 18.0 Sq.Ft.
BORDER TYPE: RECESS **RECESS:** 1.25" **WIDTH:** 1.25" **RADII:** 3"
NO. Z BARS: 2 **LENGTH:** 70.0 **MAT'L:** 0.125" (3.2 mm) ALUMINUM

USE NOTES: 2 & 4
 1. Legend and border shall be direct applied Type III reflective sheeting.
 2. Legend, symbols, and border shall be direct applied black non-reflective sheeting.
 3. Shields shall be Type III reflective sheeting on 0.032" (0.8mm) aluminum and demountable.
 4. Background shall be Type IX fluorescent yellow reflective sheeting.
 5. Background shall be Type I reflective sheeting.
 6. Center arrow shall be vertical on sign.
 7. Bottom panel shall be yellow Type III sheeting. Legend shall be direct applied black non-reflective sheeting. Yellow panels.

MOUNT ON TWO "U" POSTS OR TWO 4" X 4" WOOD POSTS

...Free Flowing Right Turn.dgn 12/17/2003 02:59:13 PM

08/19/23 15472_SGN_DESIGNS.dgn

