
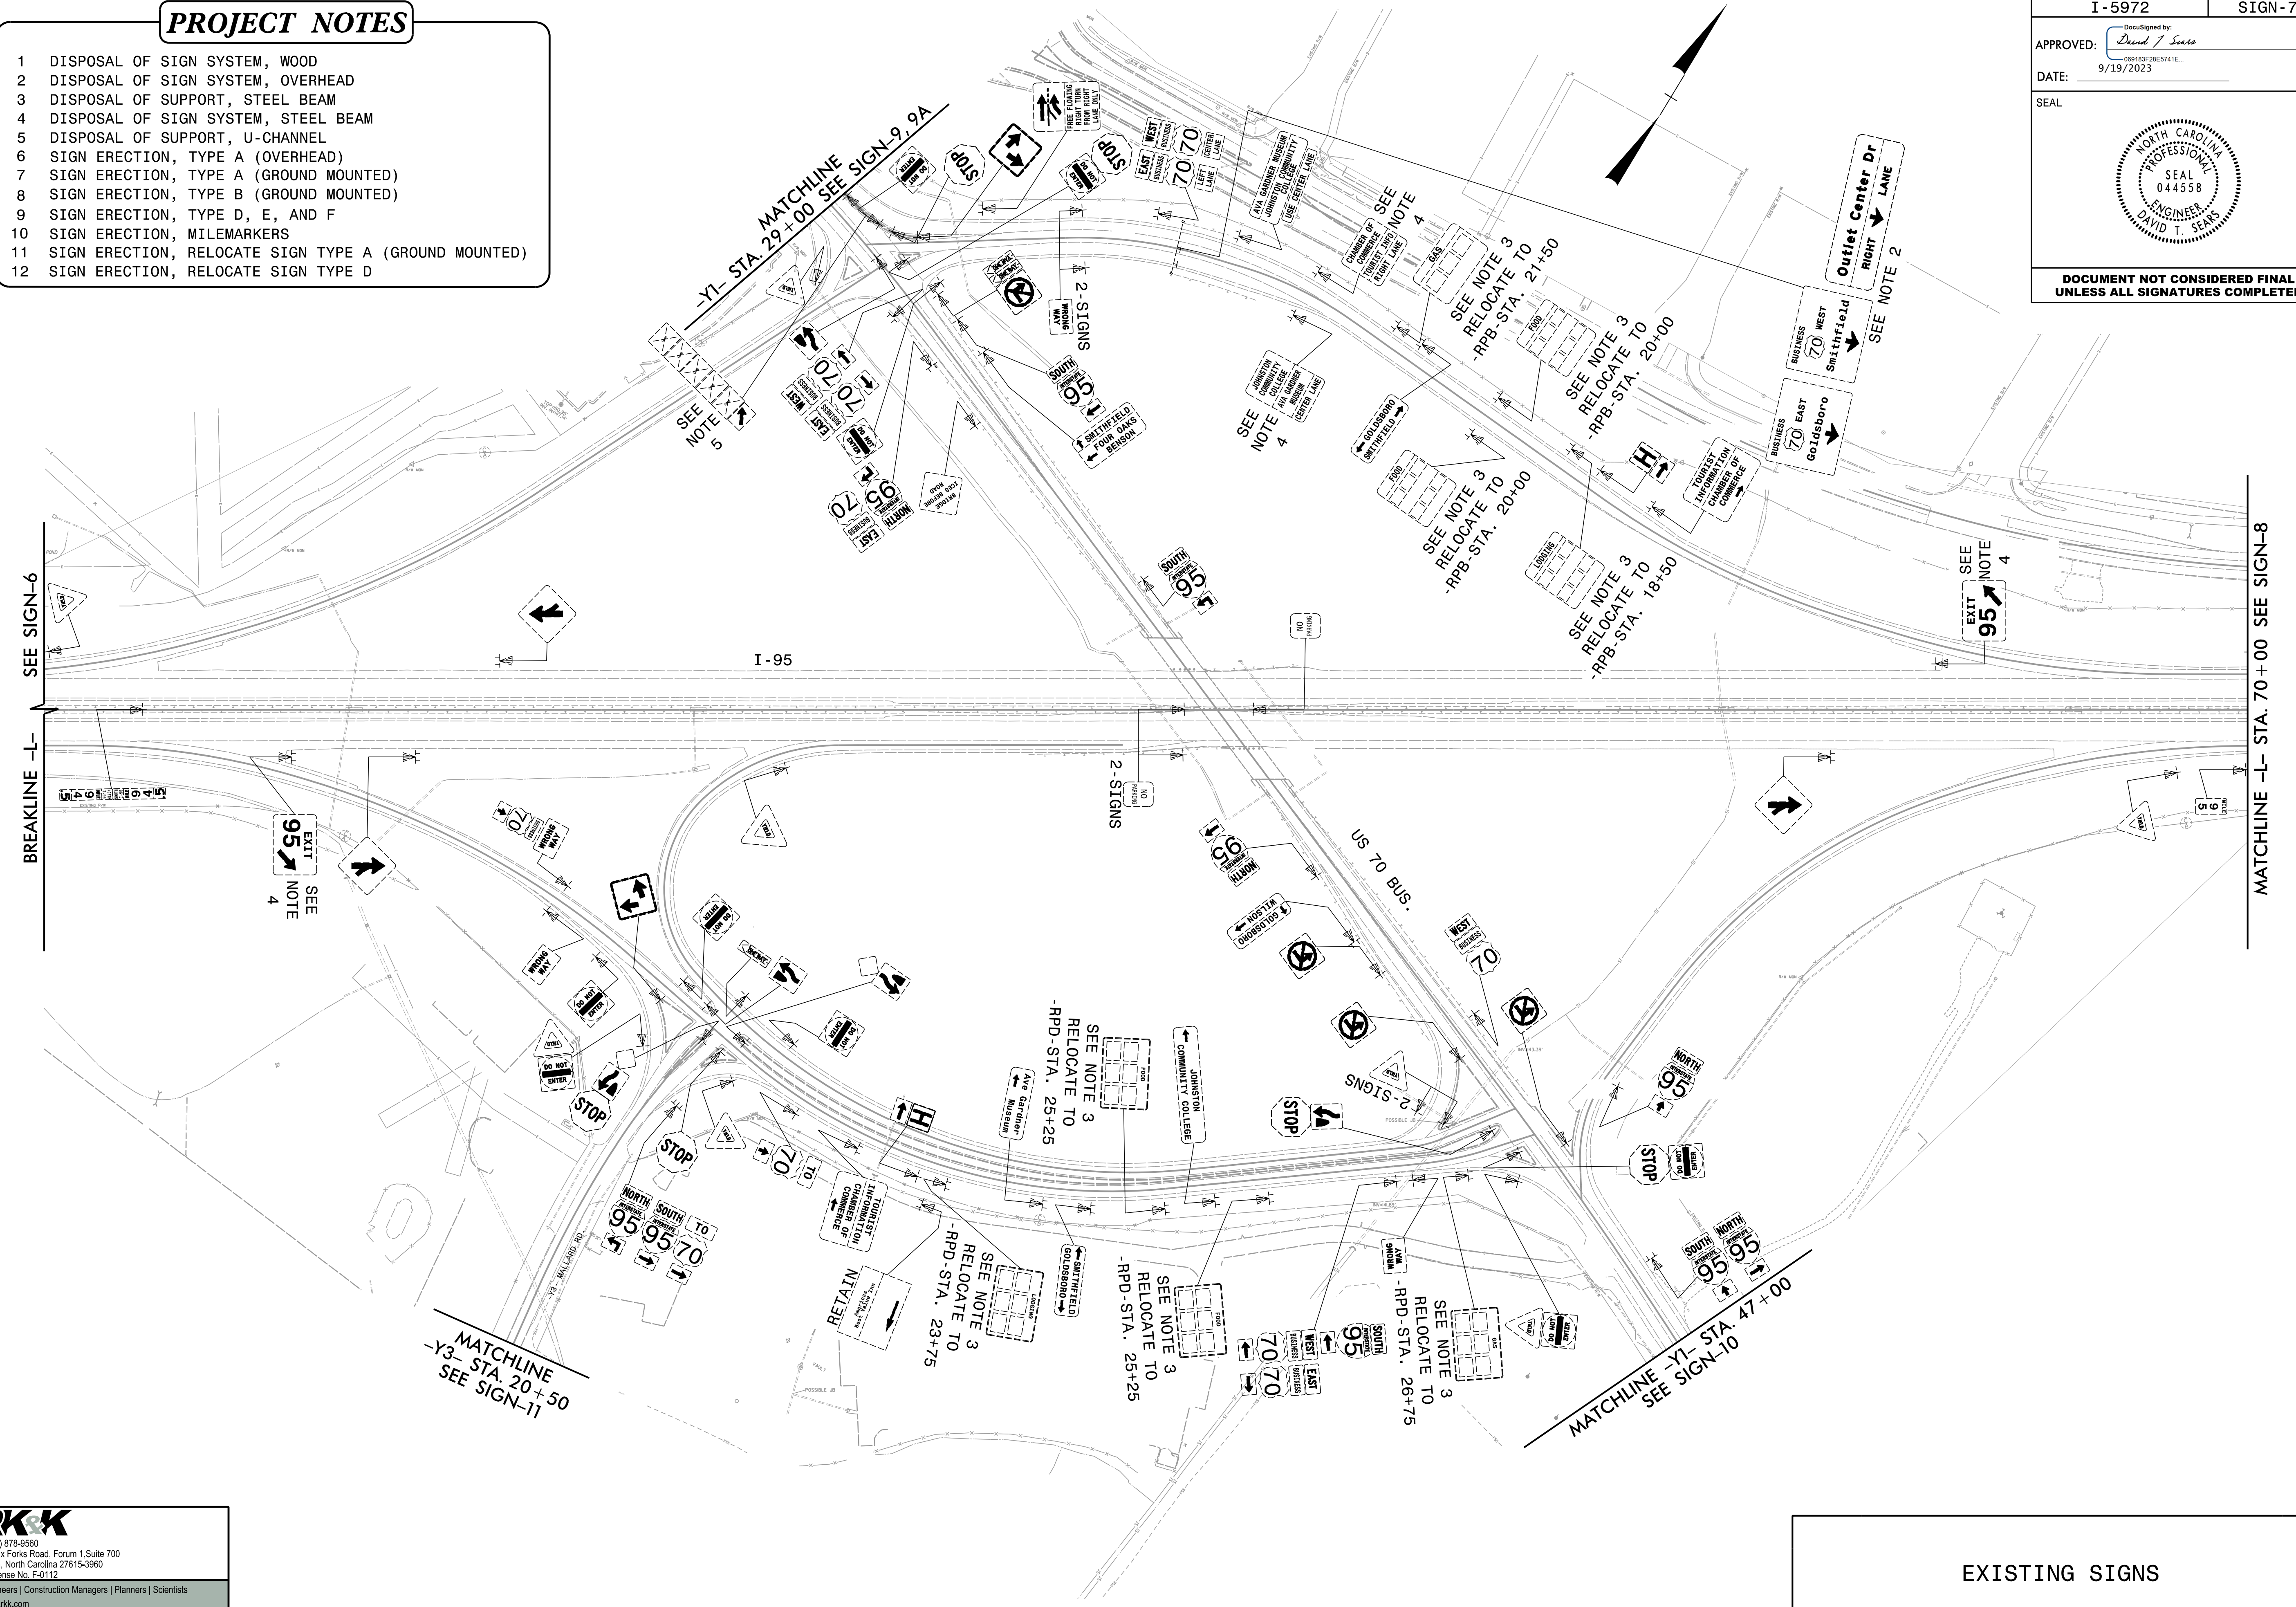


PROJECT NOTES

- 1 DISPOSAL OF SIGN SYSTEM, WOOD
- 2 DISPOSAL OF SIGN SYSTEM, OVERHEAD
- 3 DISPOSAL OF SUPPORT, STEEL BEAM
- 4 DISPOSAL OF SIGN SYSTEM, STEEL BEAM
- 5 DISPOSAL OF SUPPORT, U-CHANNEL
- 6 SIGN ERECTION, TYPE A (OVERHEAD)
- 7 SIGN ERECTION, TYPE A (GROUND MOUNTED)
- 8 SIGN ERECTION, TYPE B (GROUND MOUNTED)
- 9 SIGN ERECTION, TYPE D, E, AND F
- 10 SIGN ERECTION, MILEMARKERS
- 11 SIGN ERECTION, RELOCATE SIGN TYPE A (GROUND MOUNTED)
- 12 SIGN ERECTION, RELOCATE SIGN TYPE D

| | |
|---------------------------------------------------------------------------------------------|----------------------------|
| PROJECT REFERENCE NO. I-5972 | SHEET NO. SIGN-7 |
| APPROVED: <i>David J. Seals</i> 089183P28E5741E 9/19/2023 | |
| SEAL  | |
| DOCUMENT NOT CONSIDERED FINAL UNLESS ALL SIGNATURES COMPLETED | |



EXISTING SIGNS

08/19/23
I-5972_SIGN-ps107.dgn

RK&K
P: (919) 878-8560
8601 Six Forks Road, Forum 1, Suite 700
Raleigh, North Carolina 27615-3960
NC License No. F-41112

Engineers | Construction Managers | Planners | Scientists
www.rkk.com
Responsive People | Creative Solutions