
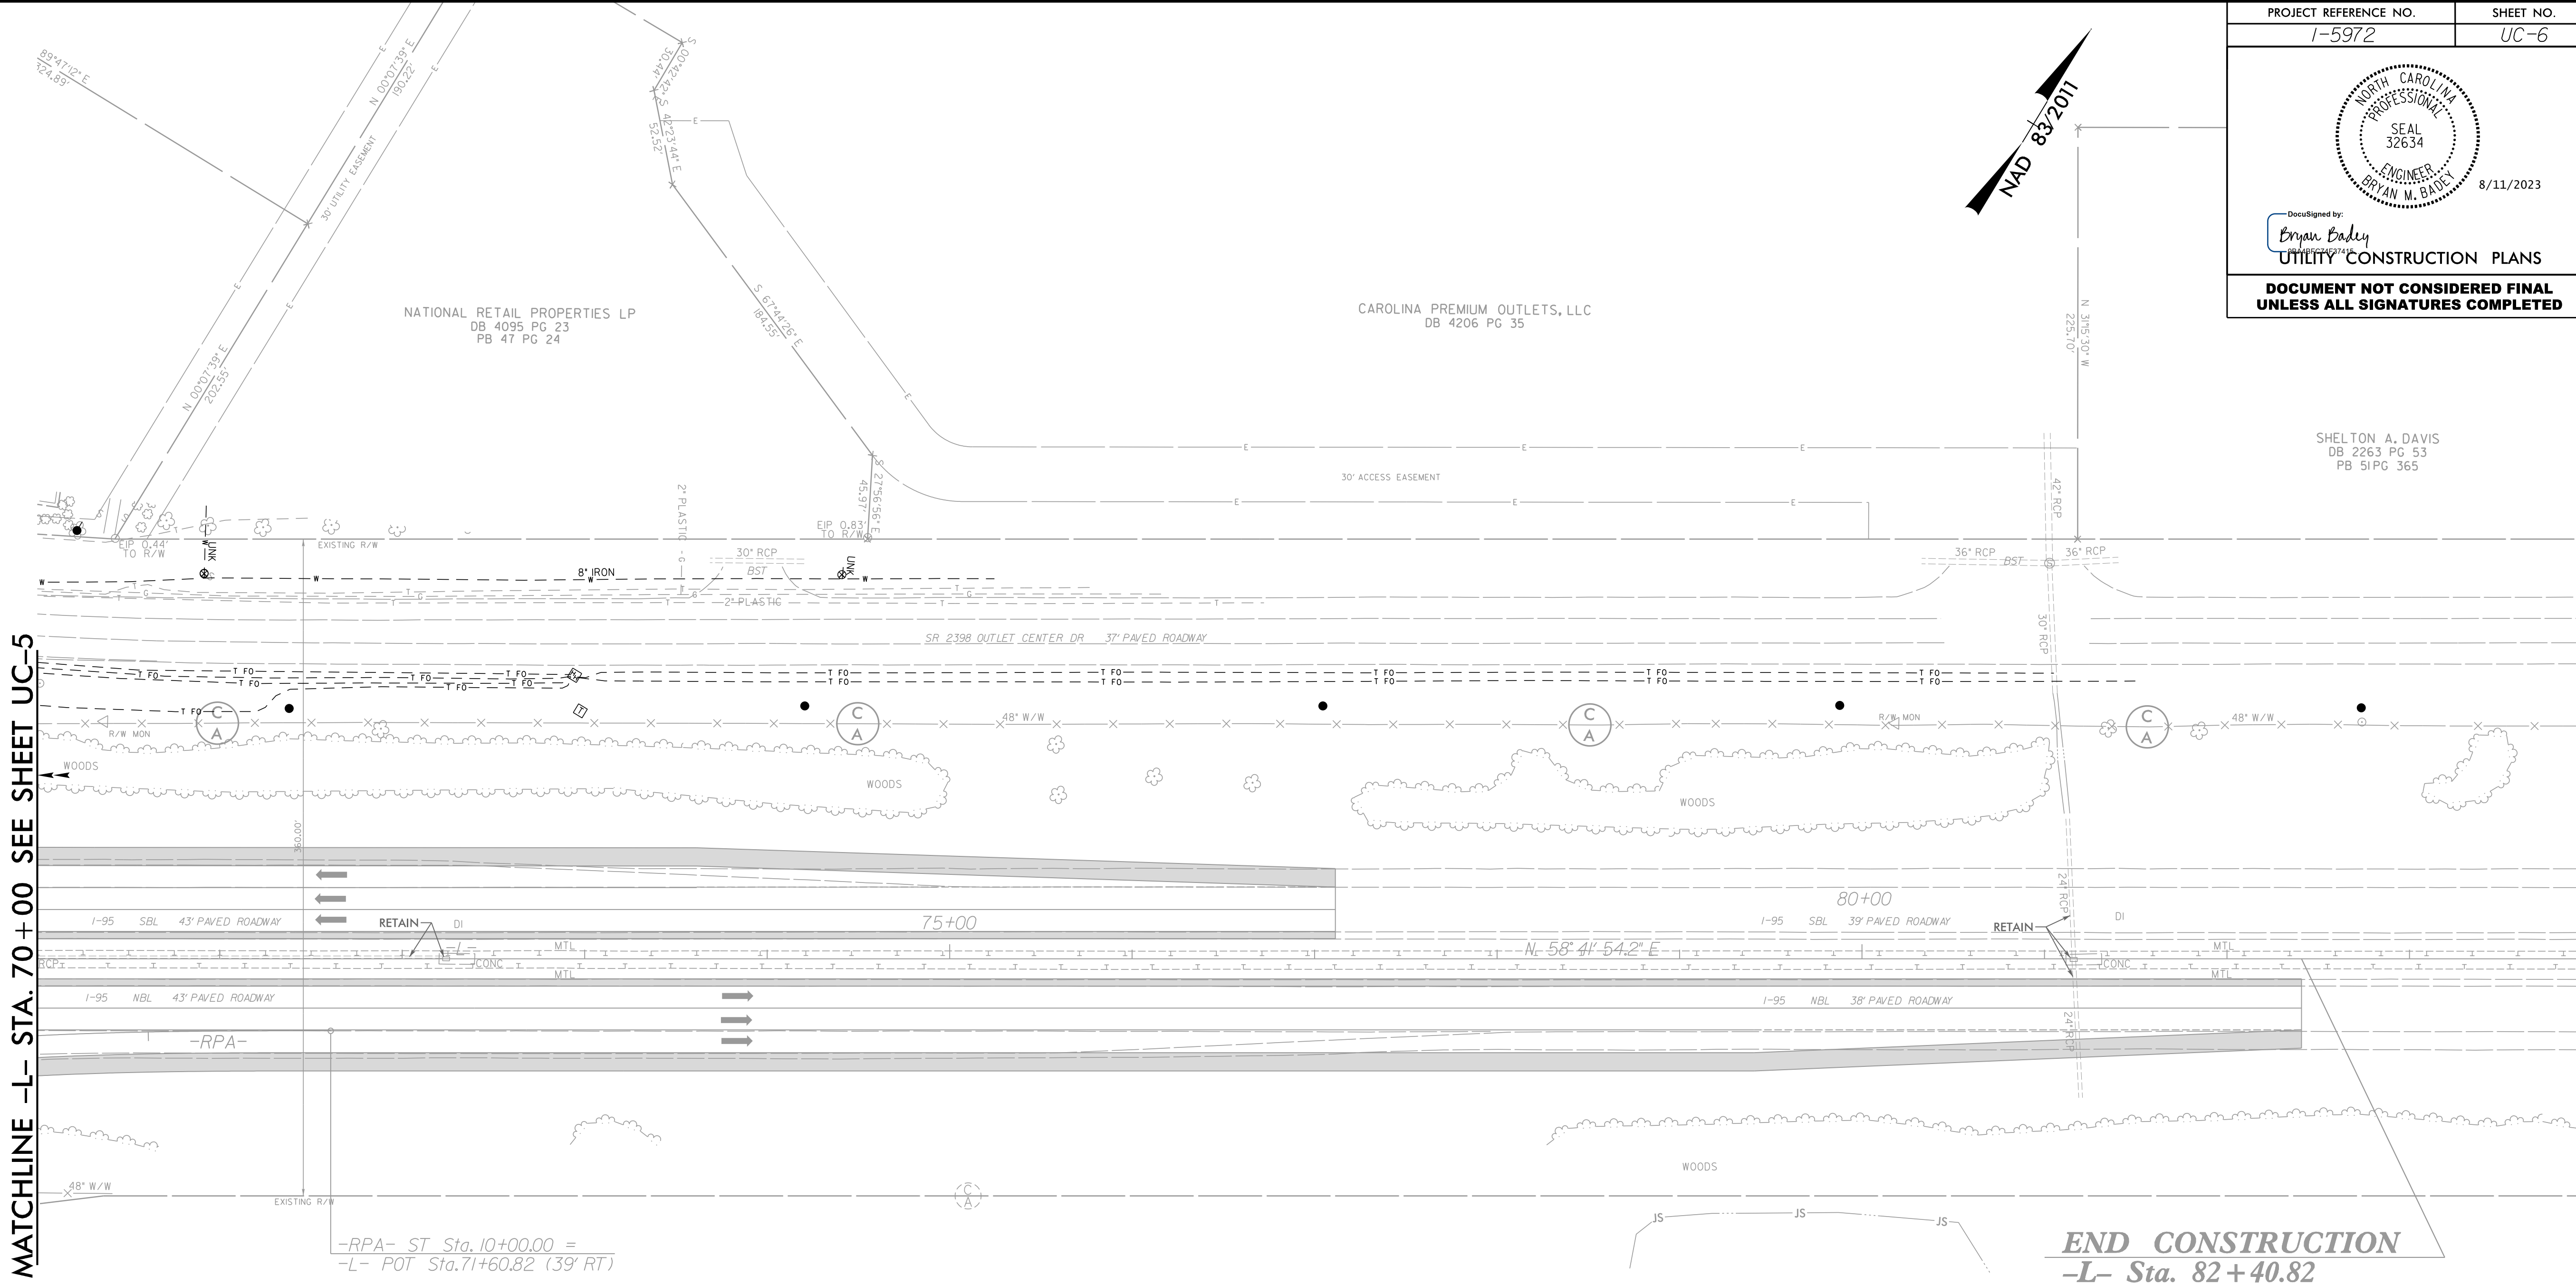


DocuSigned by:
Bryan Bailey
 ENGINEER
 UTILITY CONSTRUCTION PLANS
**DOCUMENT NOT CONSIDERED FINAL
 UNLESS ALL SIGNATURES COMPLETED**

SHELTON A. DAVIS
 DB 2263 PG 53
 PB 51 PG 365

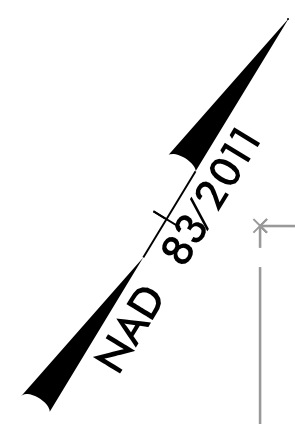

MATCHLINE -L- STA. 70 + 00 SEE SHEET UC-5

-RPA- ST Sta. 10+00.00 =
 -L- POT Sta. 71+60.82 (39' RT)

END CONSTRUCTION
 -L- Sta. 82 + 40.82

JOHN TIMOTHY HUGHES
 JAMES WILLIAM HUGHES
 DB 1293 PG 564

**NO WATER /SEWER
 CONFLICTS ON THIS SHEET**

RK&K
 P: (919) 378-9550
 8601 Six Forks Road, Forum 1, Suite 700
 Raleigh, North Carolina 27615-3960
 NC License No. F-0112
 Engineers | Construction Managers | Planners | Scientists
 www.rk.com
 Responsive People | Creative Solutions

8/17/99

8/17/2023
 R:\Utilities\Engineering\UC\Proc\15972-ut_rdy6_UC6_esh.dgn
 bbailey