

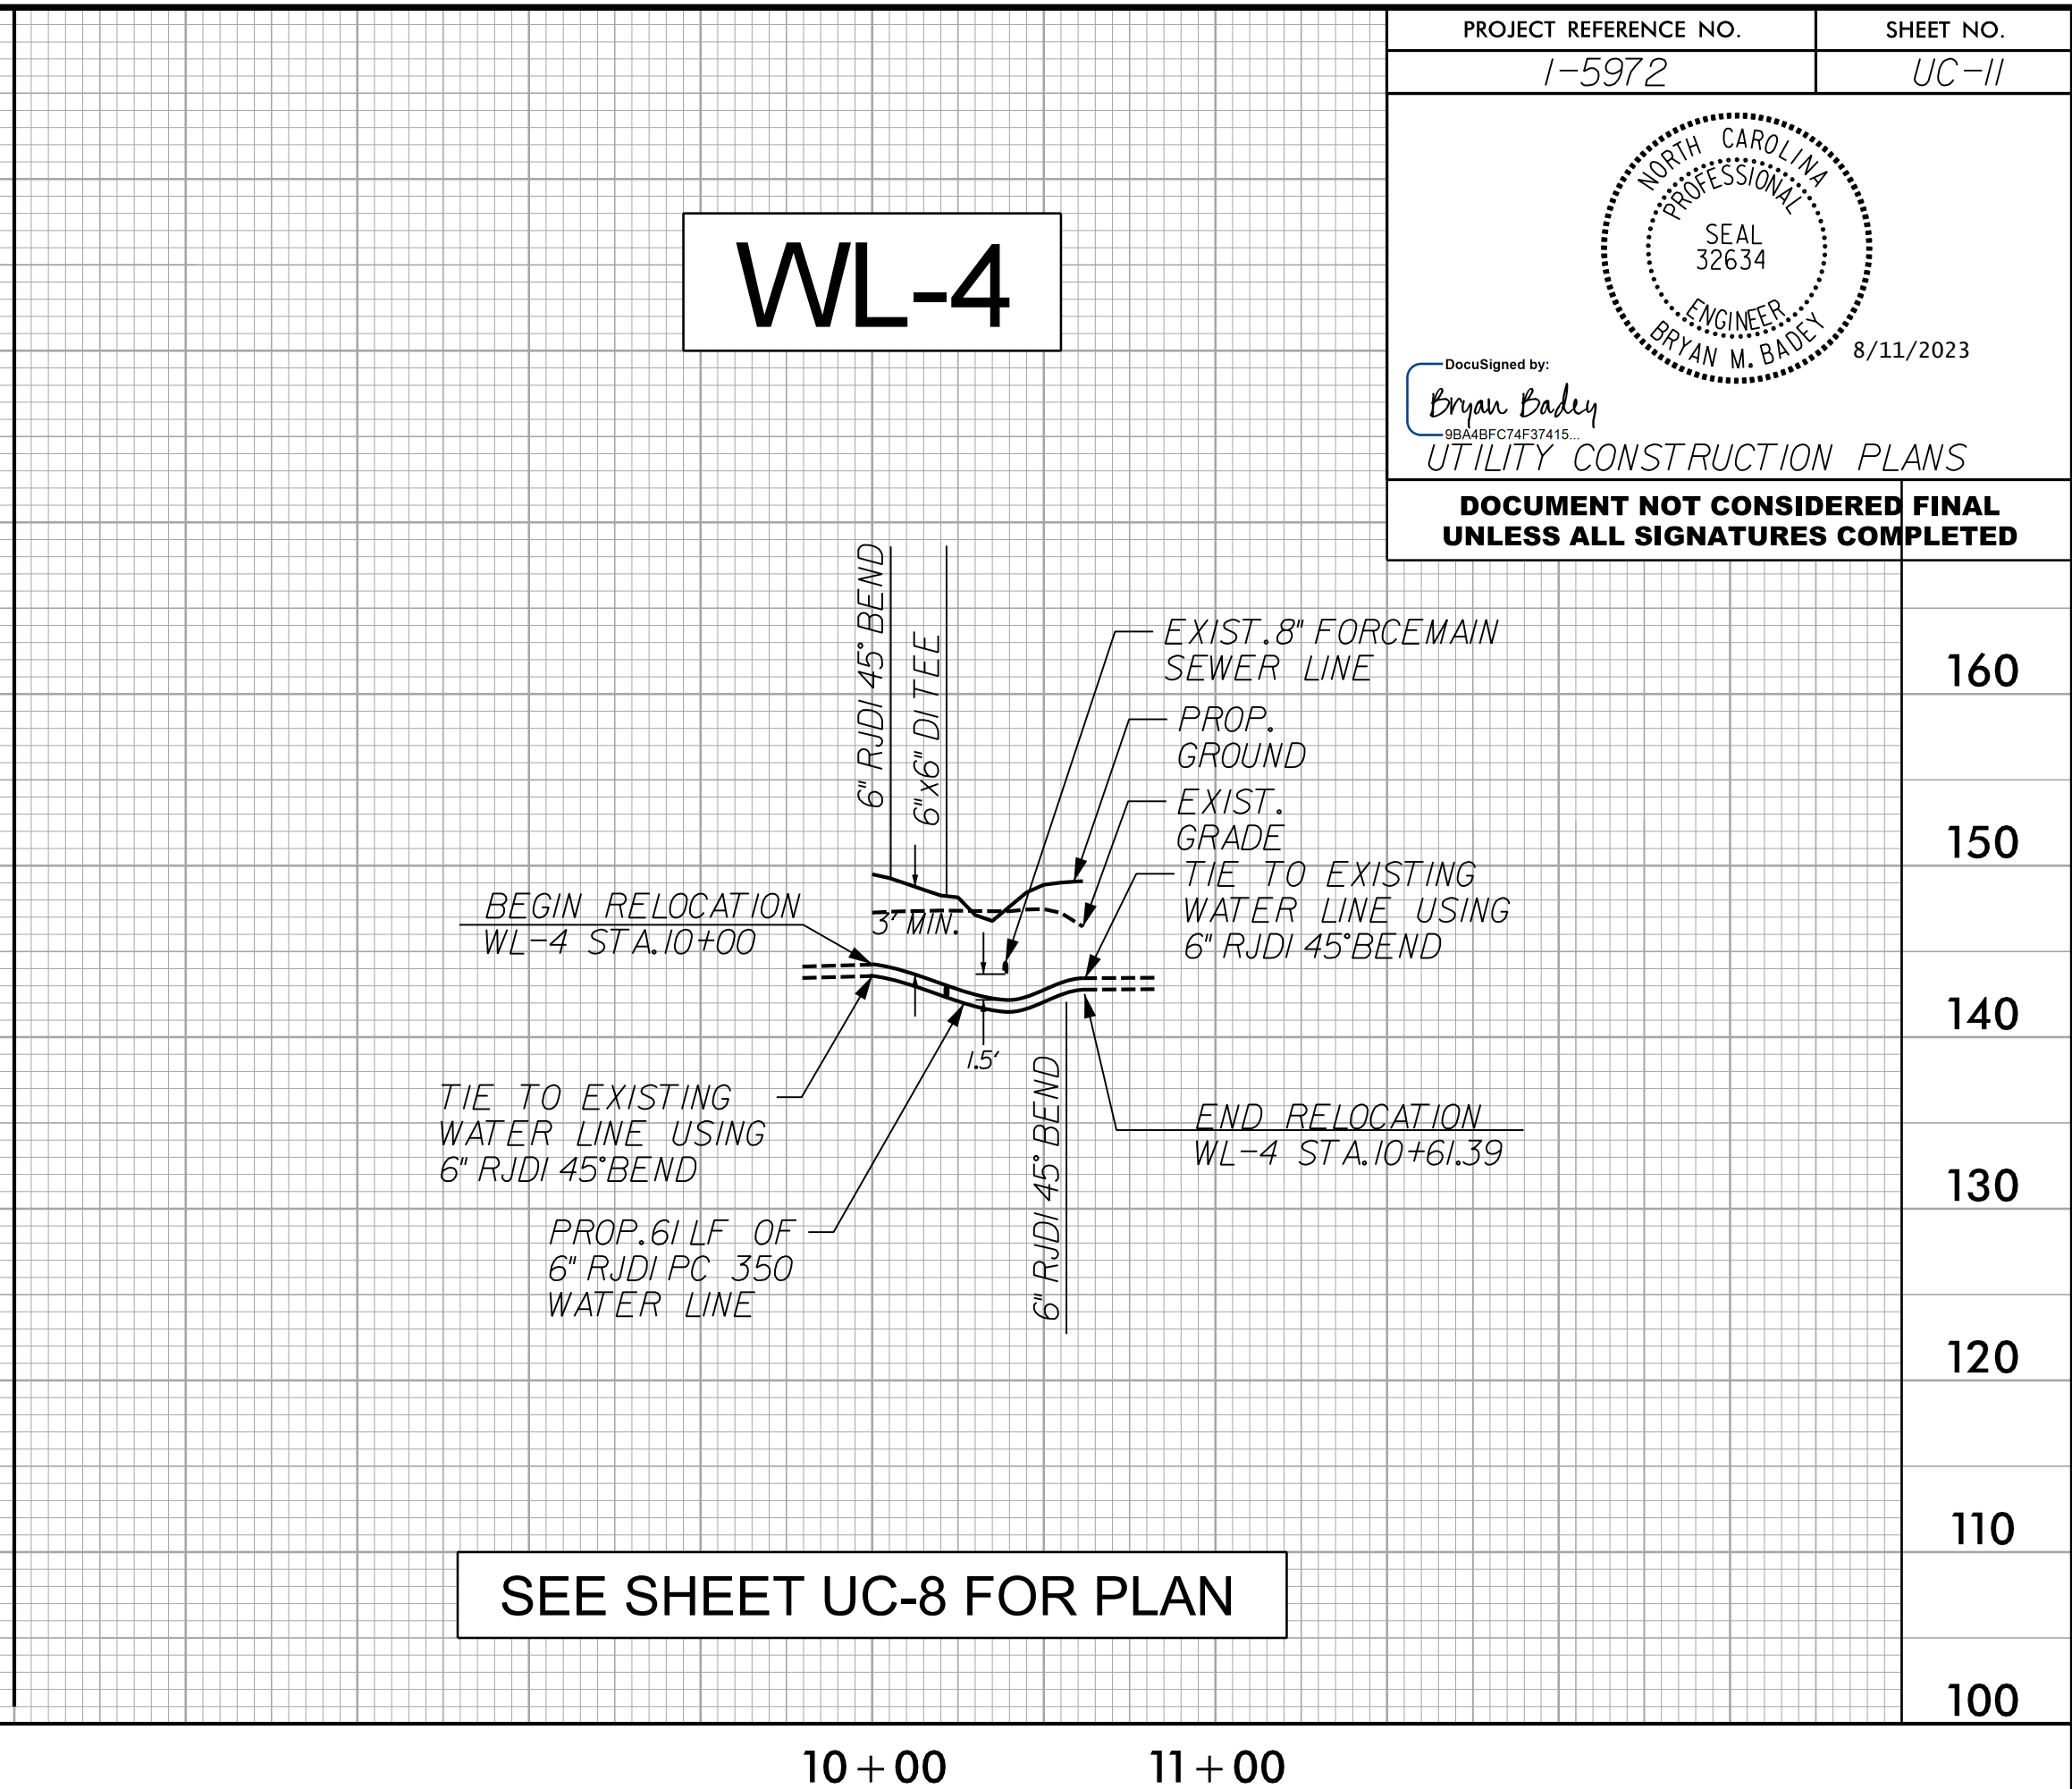


5/28/99

PROJECT REFERENCE NO. 1-5972	SHEET NO. UC-11
DocuSigned by: <b>Bryan Batey</b> ENGINEER BRYAN M. BATEY 8/11/2023	
<b>UTILITY CONSTRUCTION PLANS</b> <b>DOCUMENT NOT CONSIDERED FINAL</b> <b>UNLESS ALL SIGNATURES COMPLETED</b>	

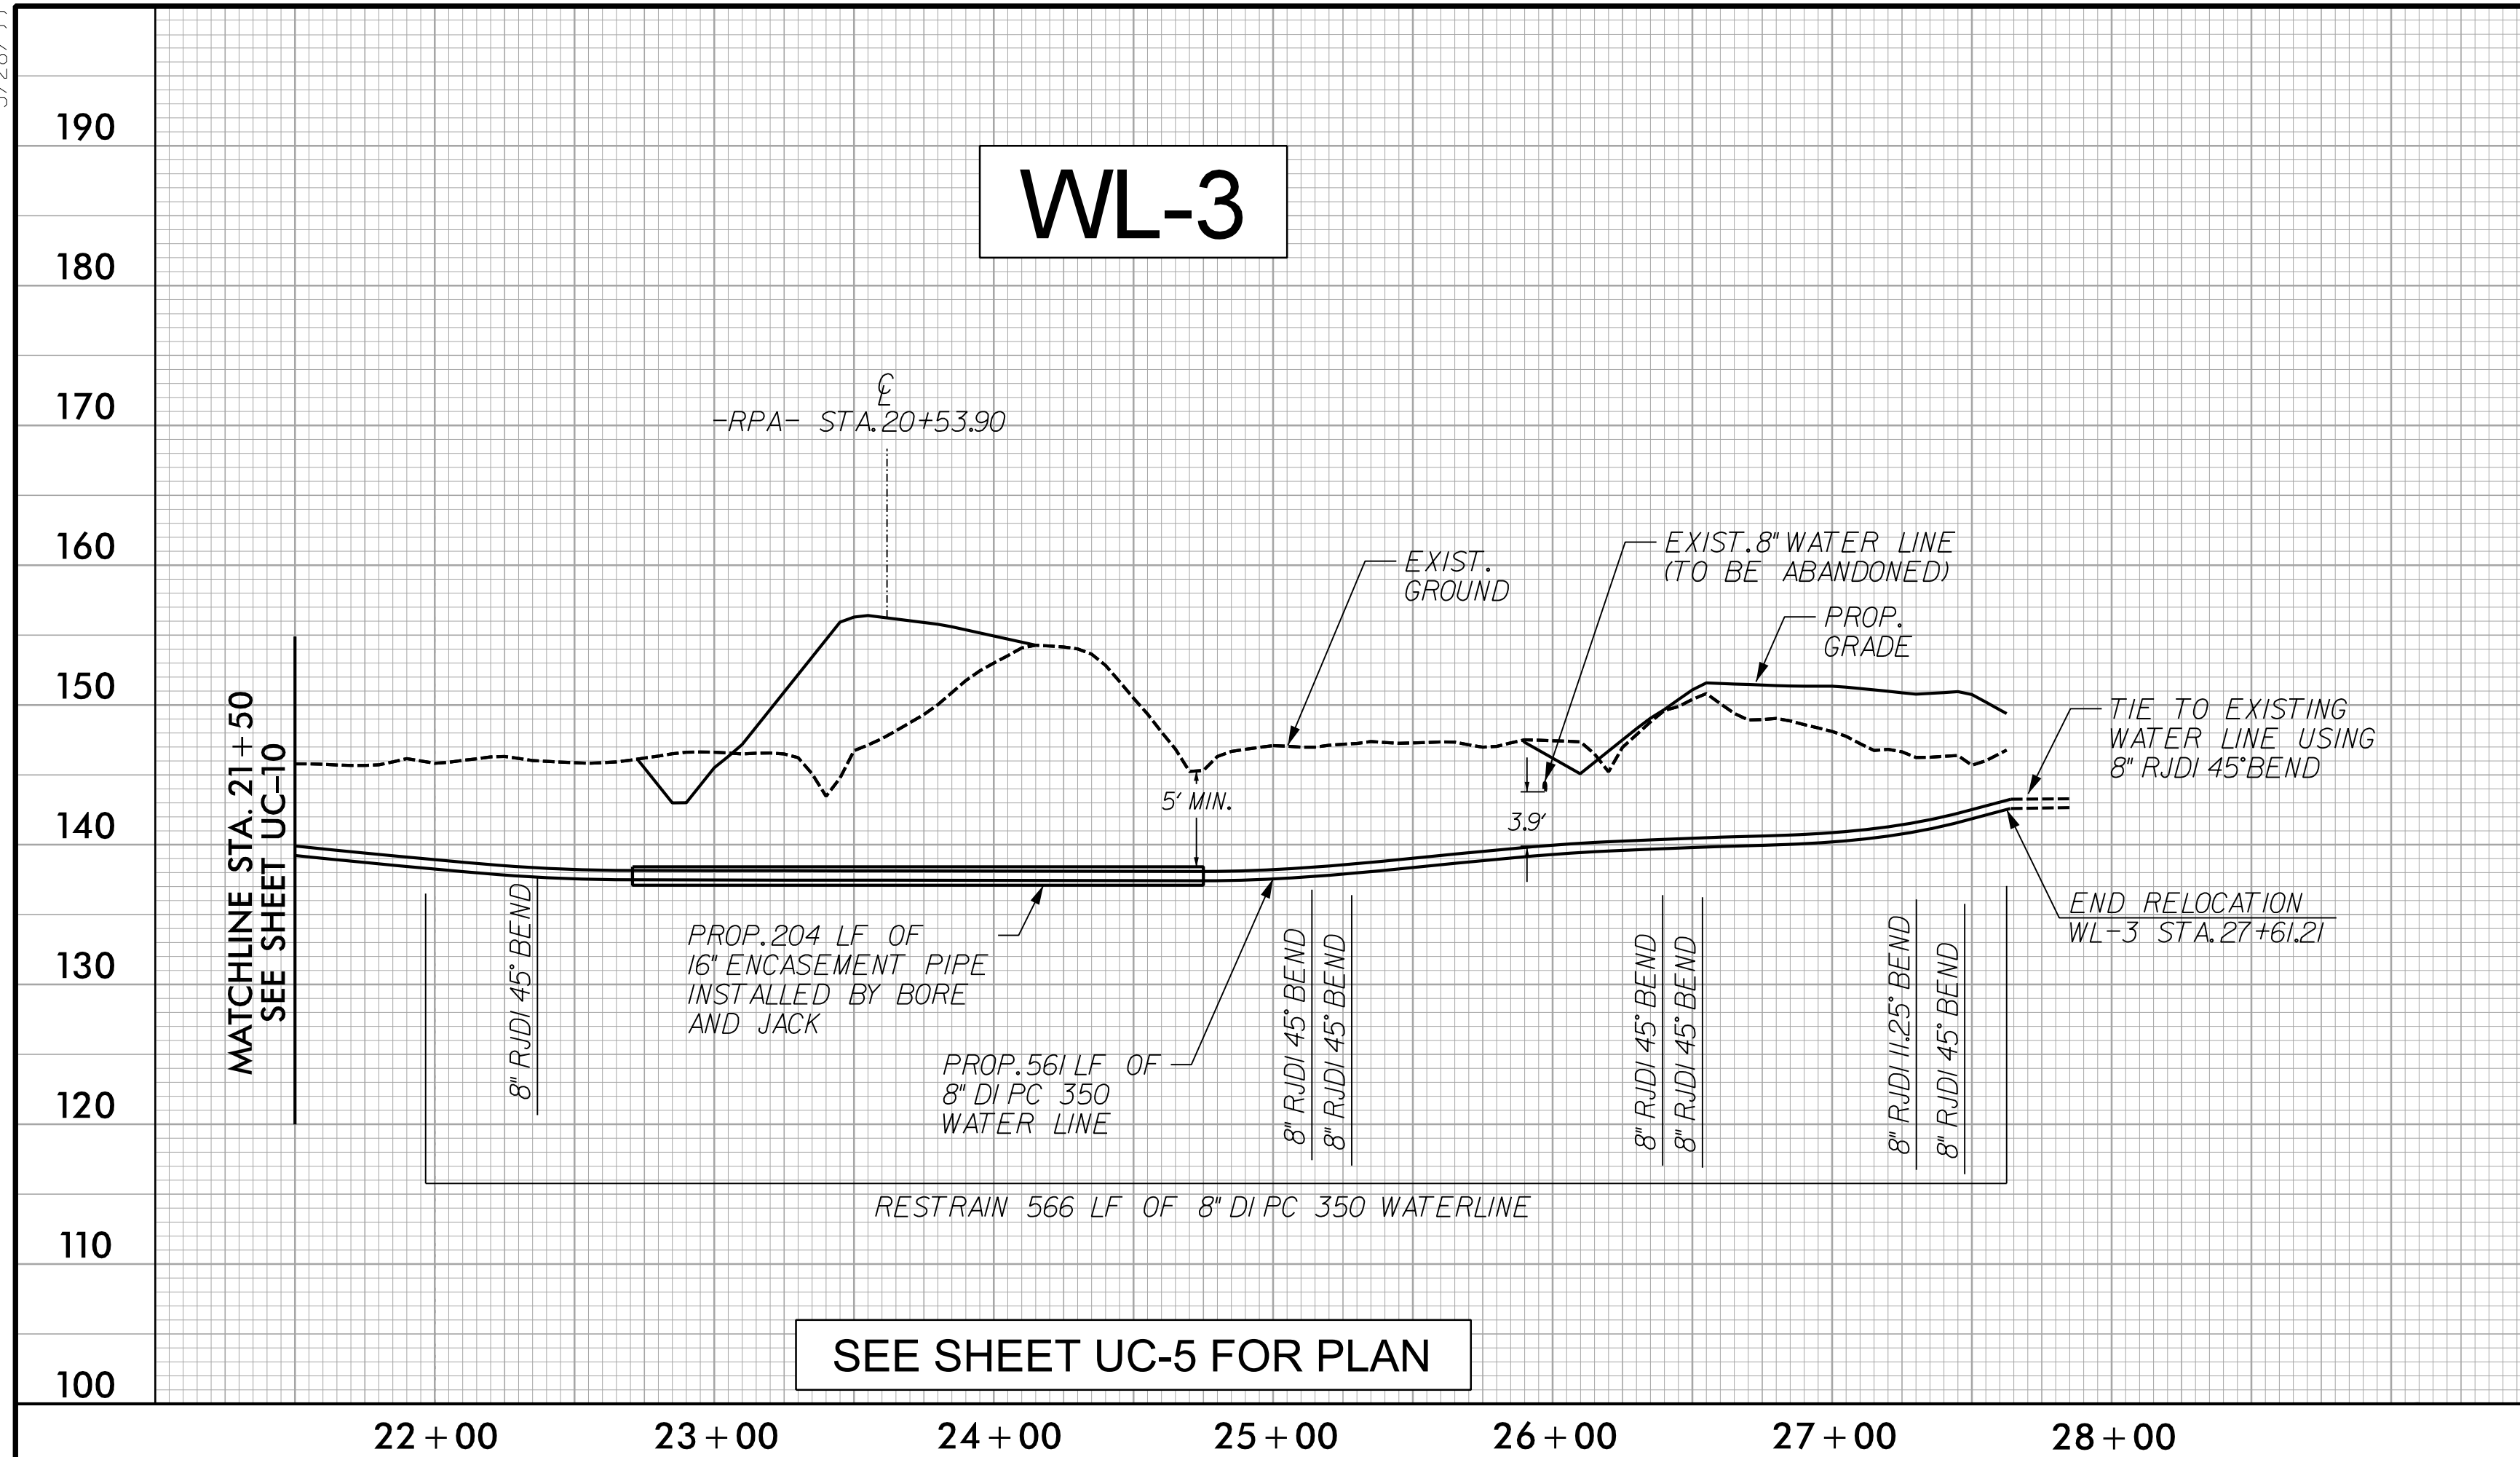

8/11/2023 8:41:10 AM C:\Users\Engineering\UC\Proj\15972\ut-pfl\_UC11.dgn

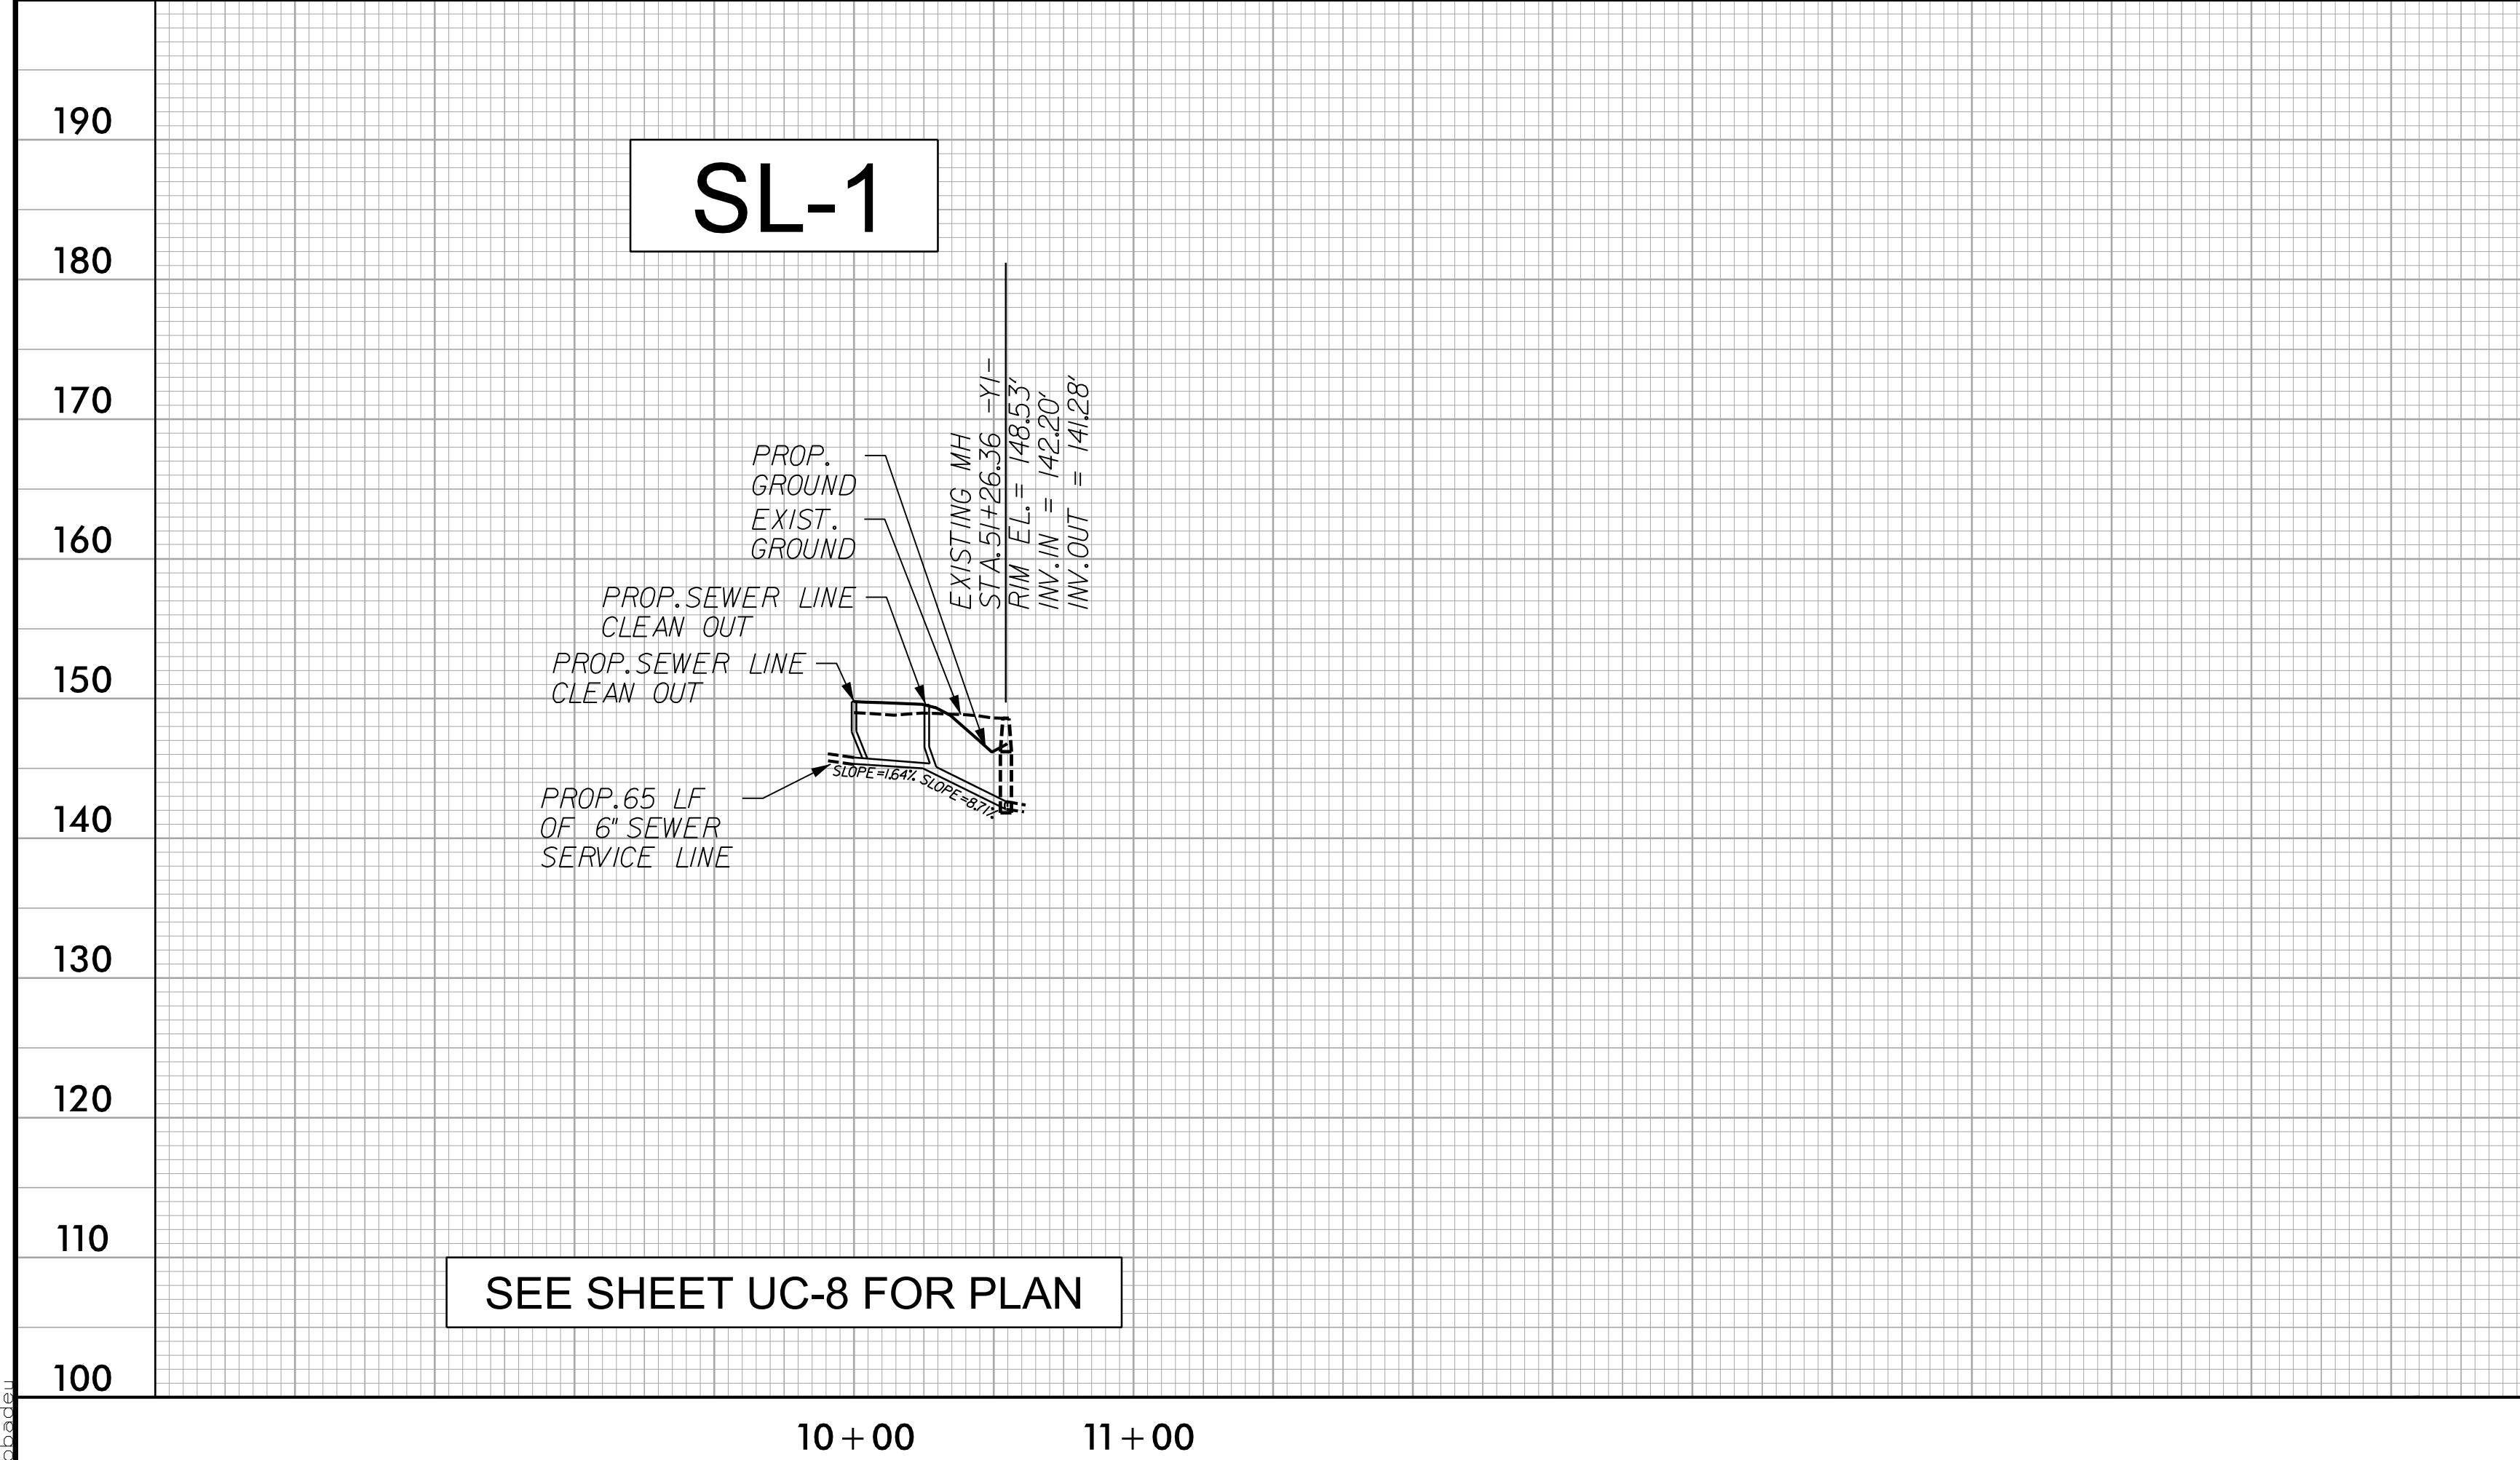

P: (919) 878-0560  
 8801 Six Forks Road, Forum 1, Suite 700  
 Raleigh, North Carolina 27615-3960  
 NC License No. F-0112  
 Engineers | Construction Managers | Planners | Scientists  
 www.rkk.com  
 Responsive People | Creative Solutions