



5/28/23

8/1/2023
C:\Users\Engineering\OneDrive\Projects\15972-ut-pfl_UC12.dgn

| | |
|---|--------------------|
| PROJECT REFERENCE NO. 1-5972 | SHEET NO. UC-12 |
| | |
| DocuSigned by: Bryan Biddy ENGINEER BRYAN M. BIDDY | |
| UTILITY CONSTRUCTION PLANS DOCUMENT NOT CONSIDERED FINAL UNLESS ALL SIGNATURES COMPLETED | |

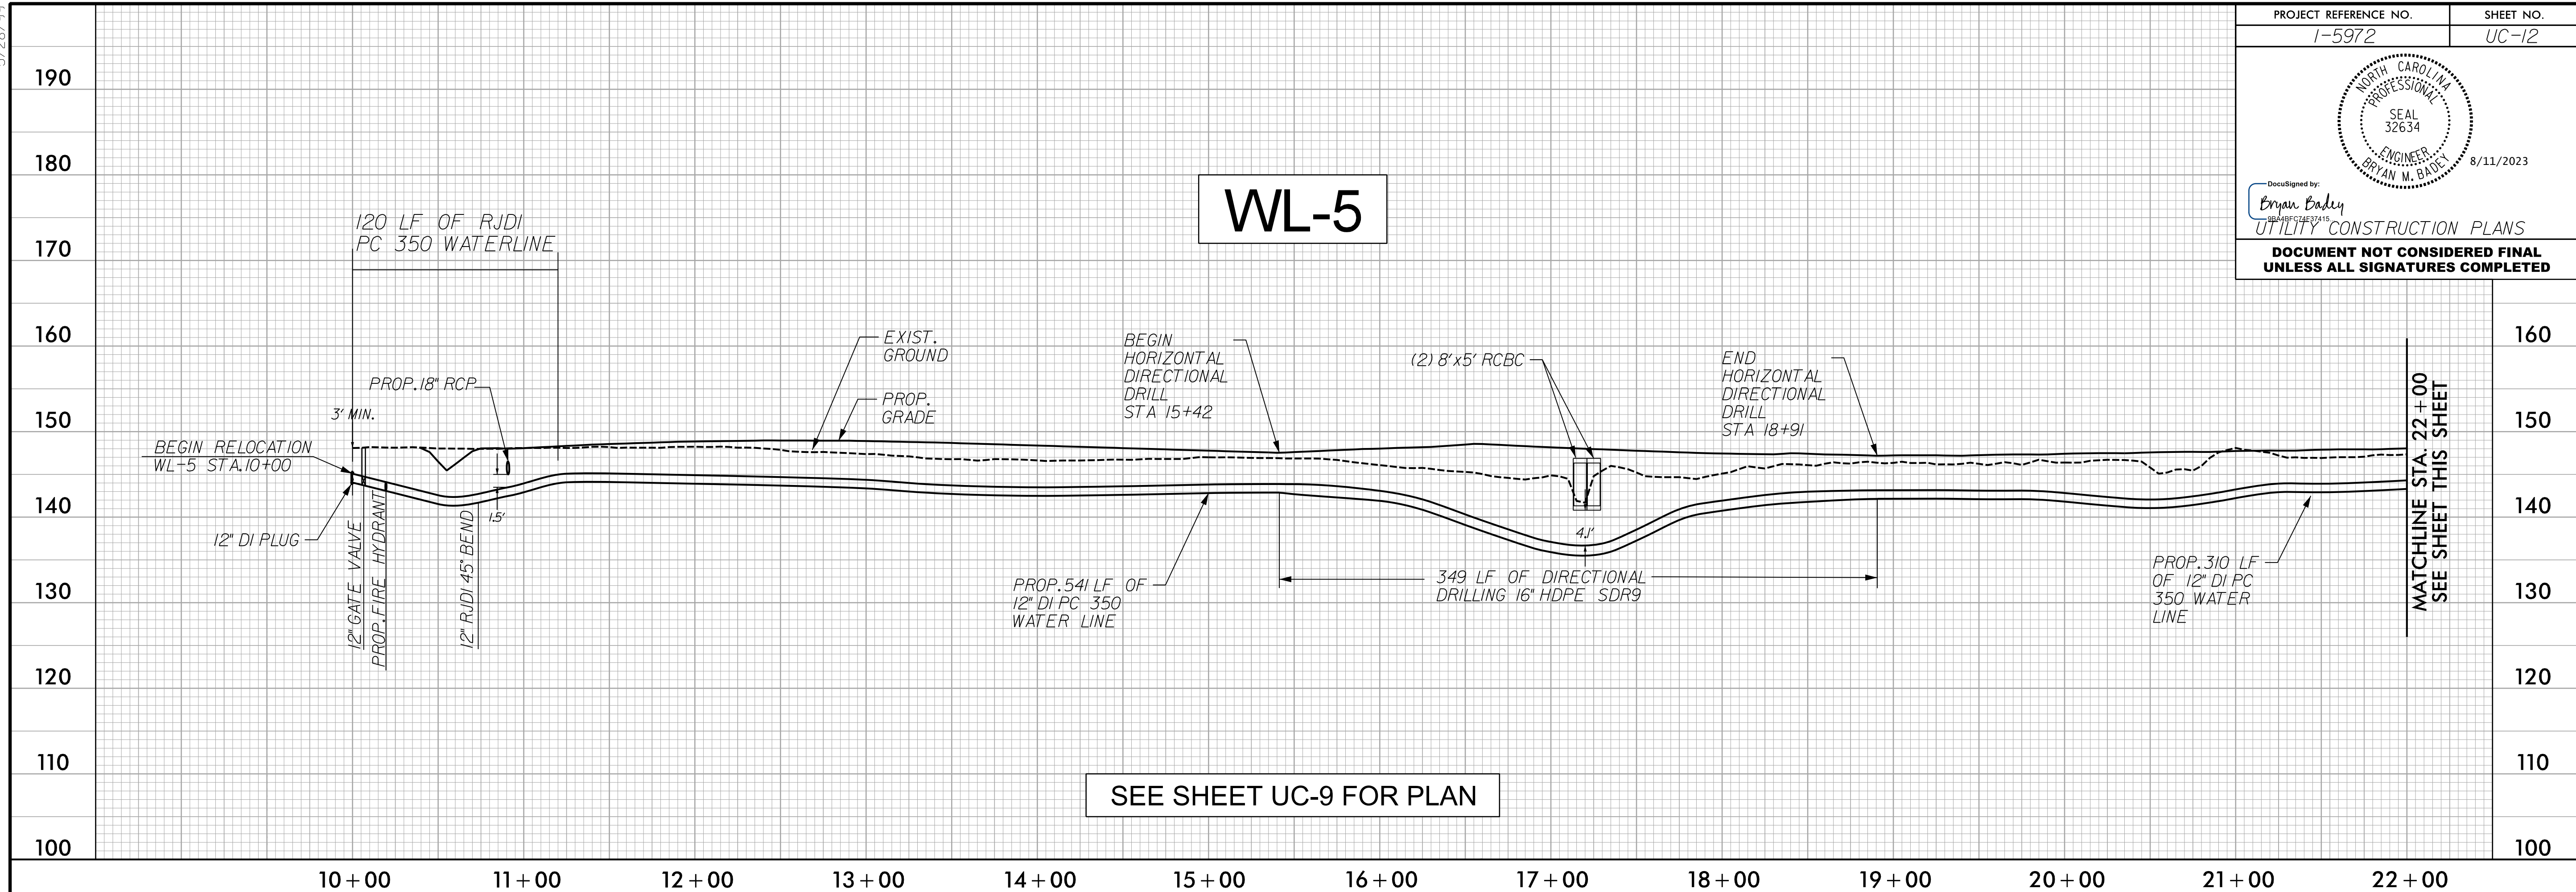

SEE SHEET UC-9 FOR PLAN

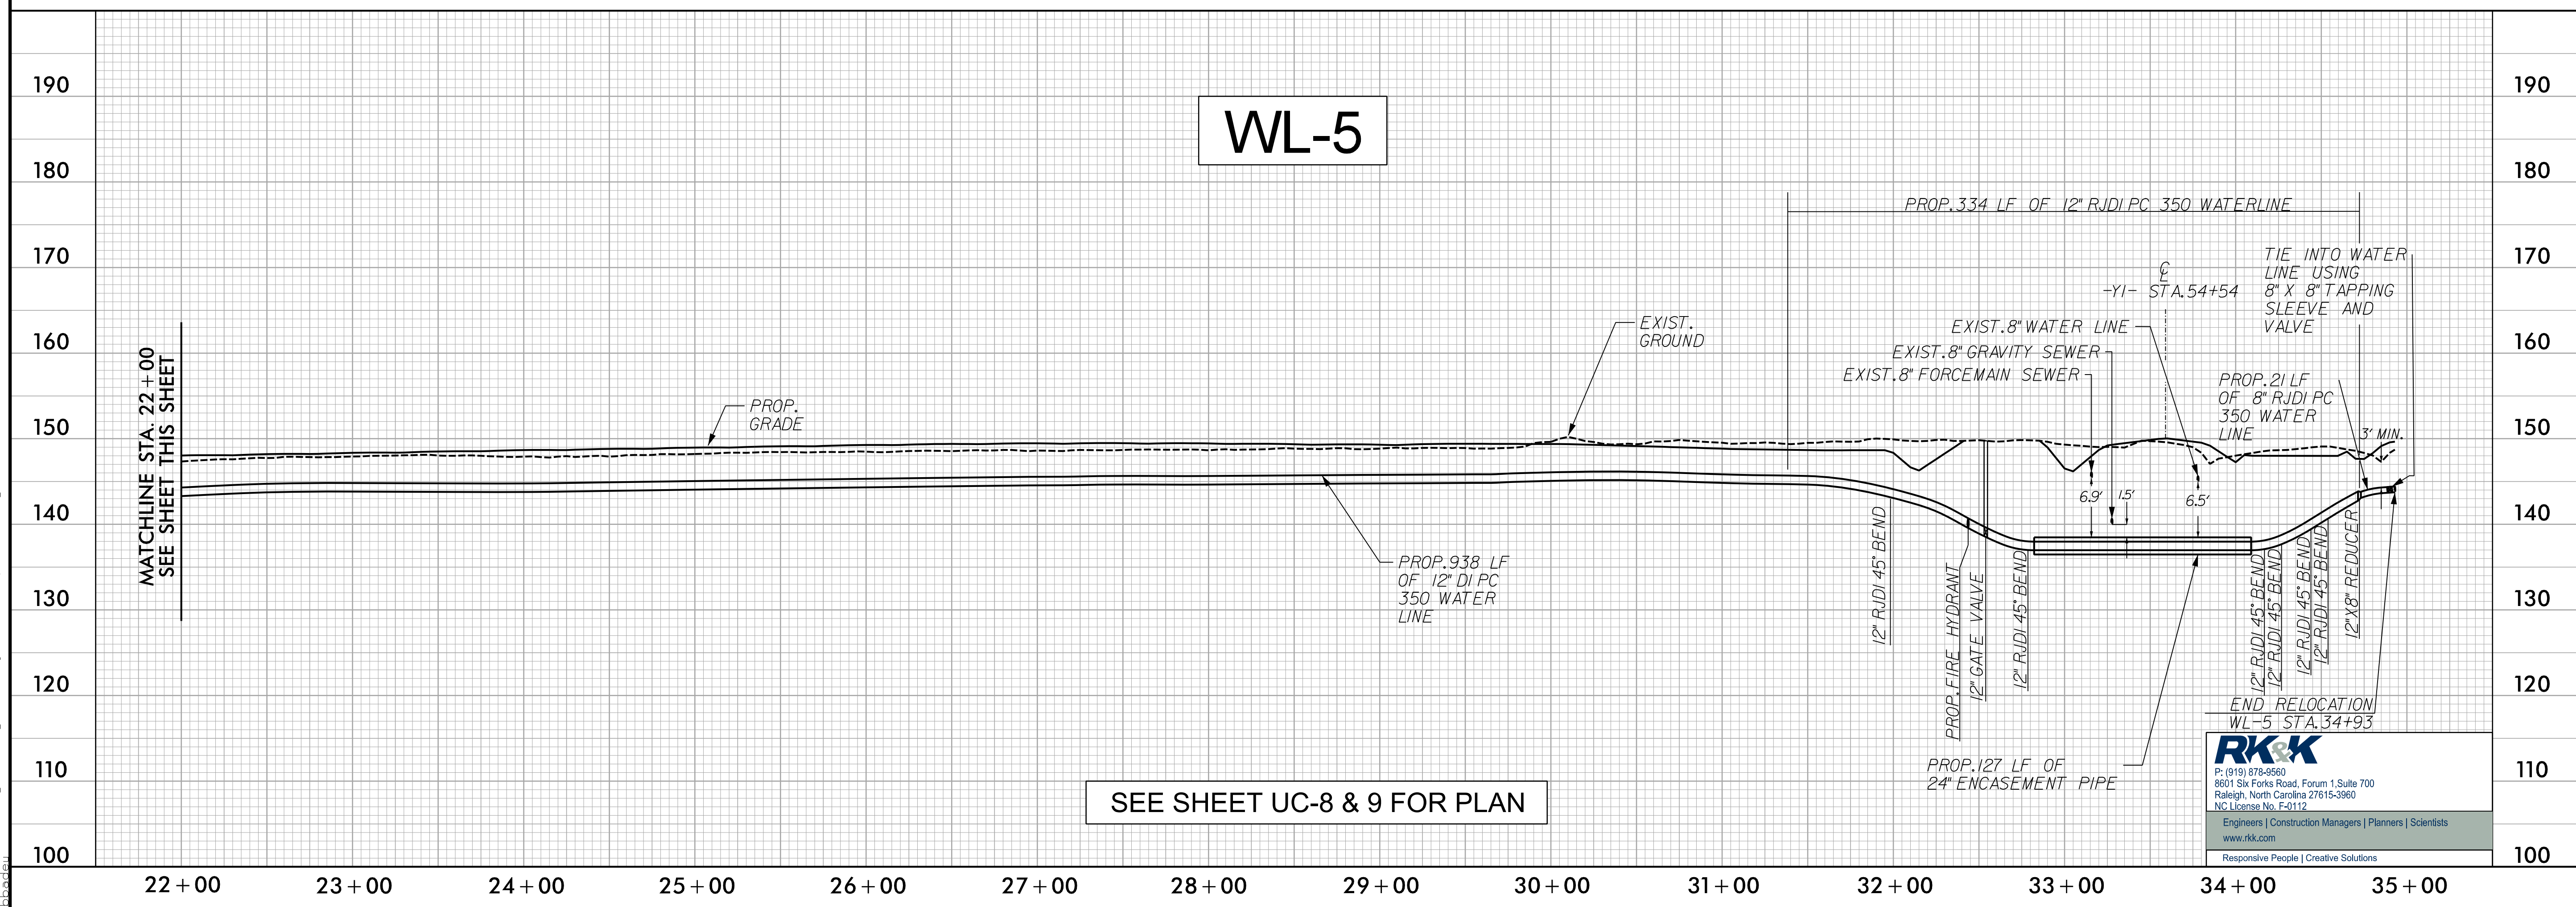

SEE SHEET UC-8 & 9 FOR PLAN

RK&K
 P: (919) 878-9560
 8601 Six Forks Road, Forum 1, Suite 700
 Raleigh, North Carolina 27615-3960
 NC License No. F-0112
 Engineers | Construction Managers | Planners | Scientists
 www.rkk.com
 Responsive People | Creative Solutions