



6/23/16

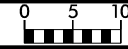

PROJ. REFERENCE NO.	SHEET NO.
I-5972	X-6

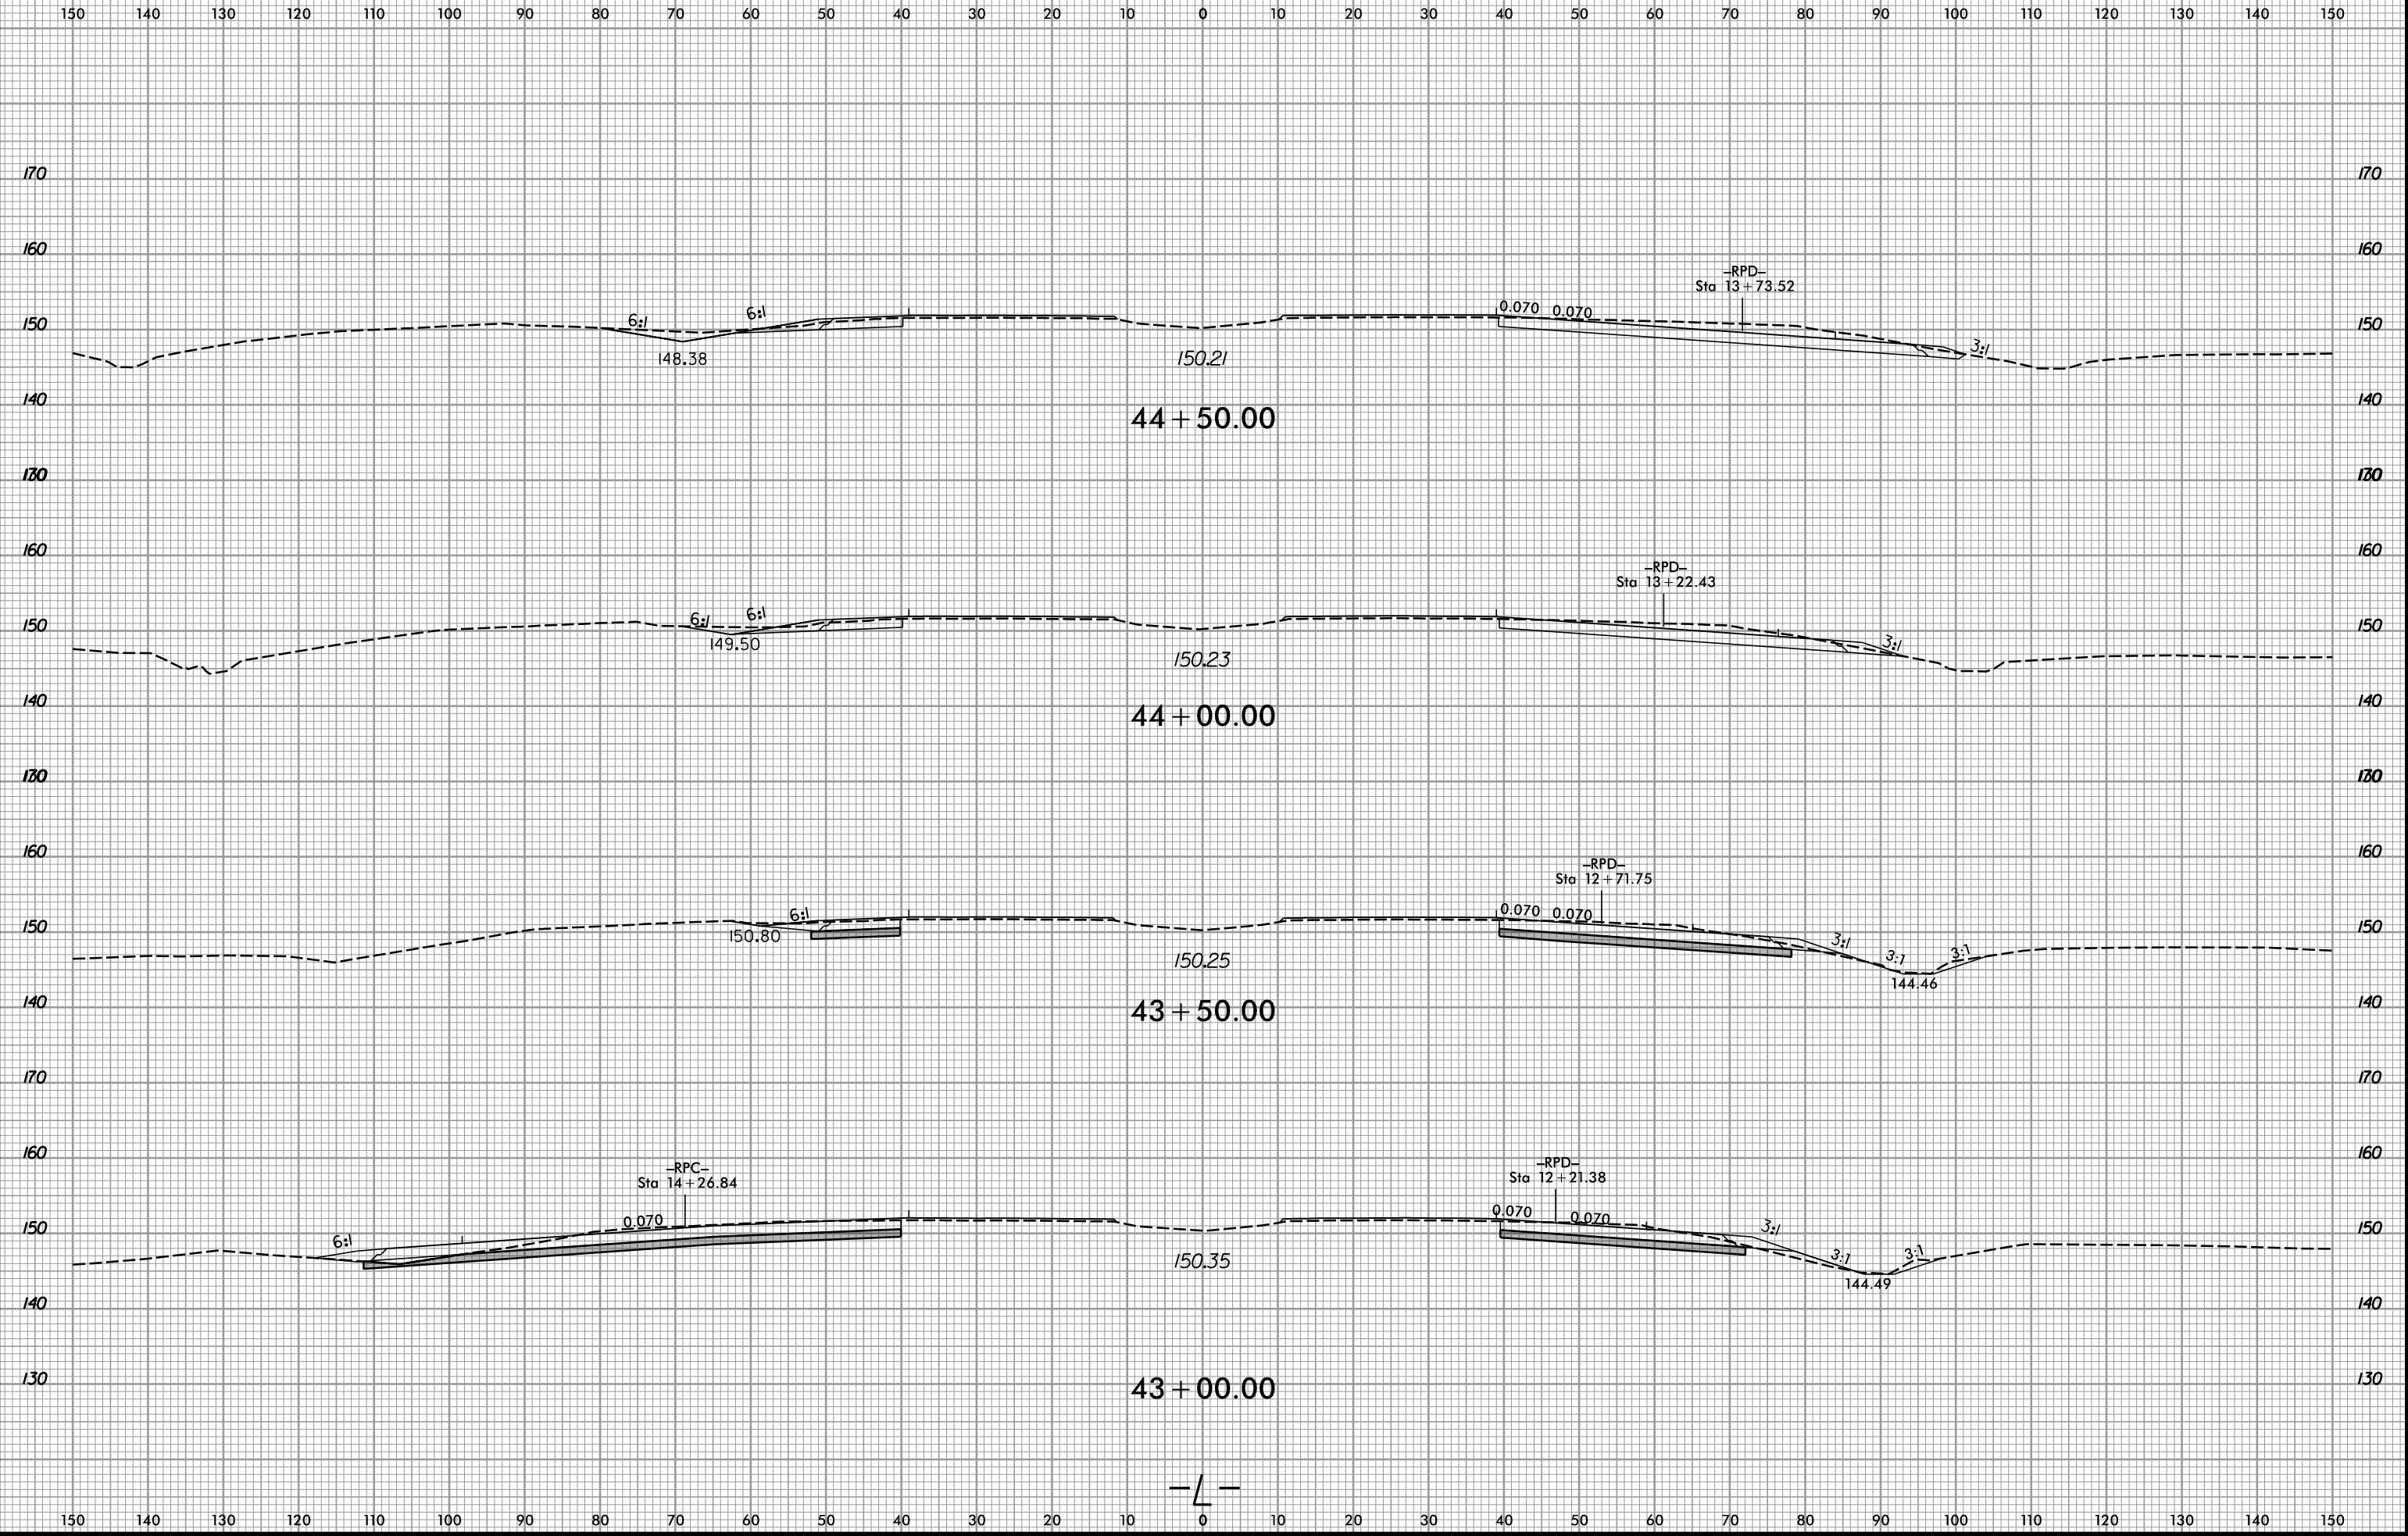

I:\8\2023
R:\Roadway\WCS\15972_Rdy_xp\1.dgn
gsals